


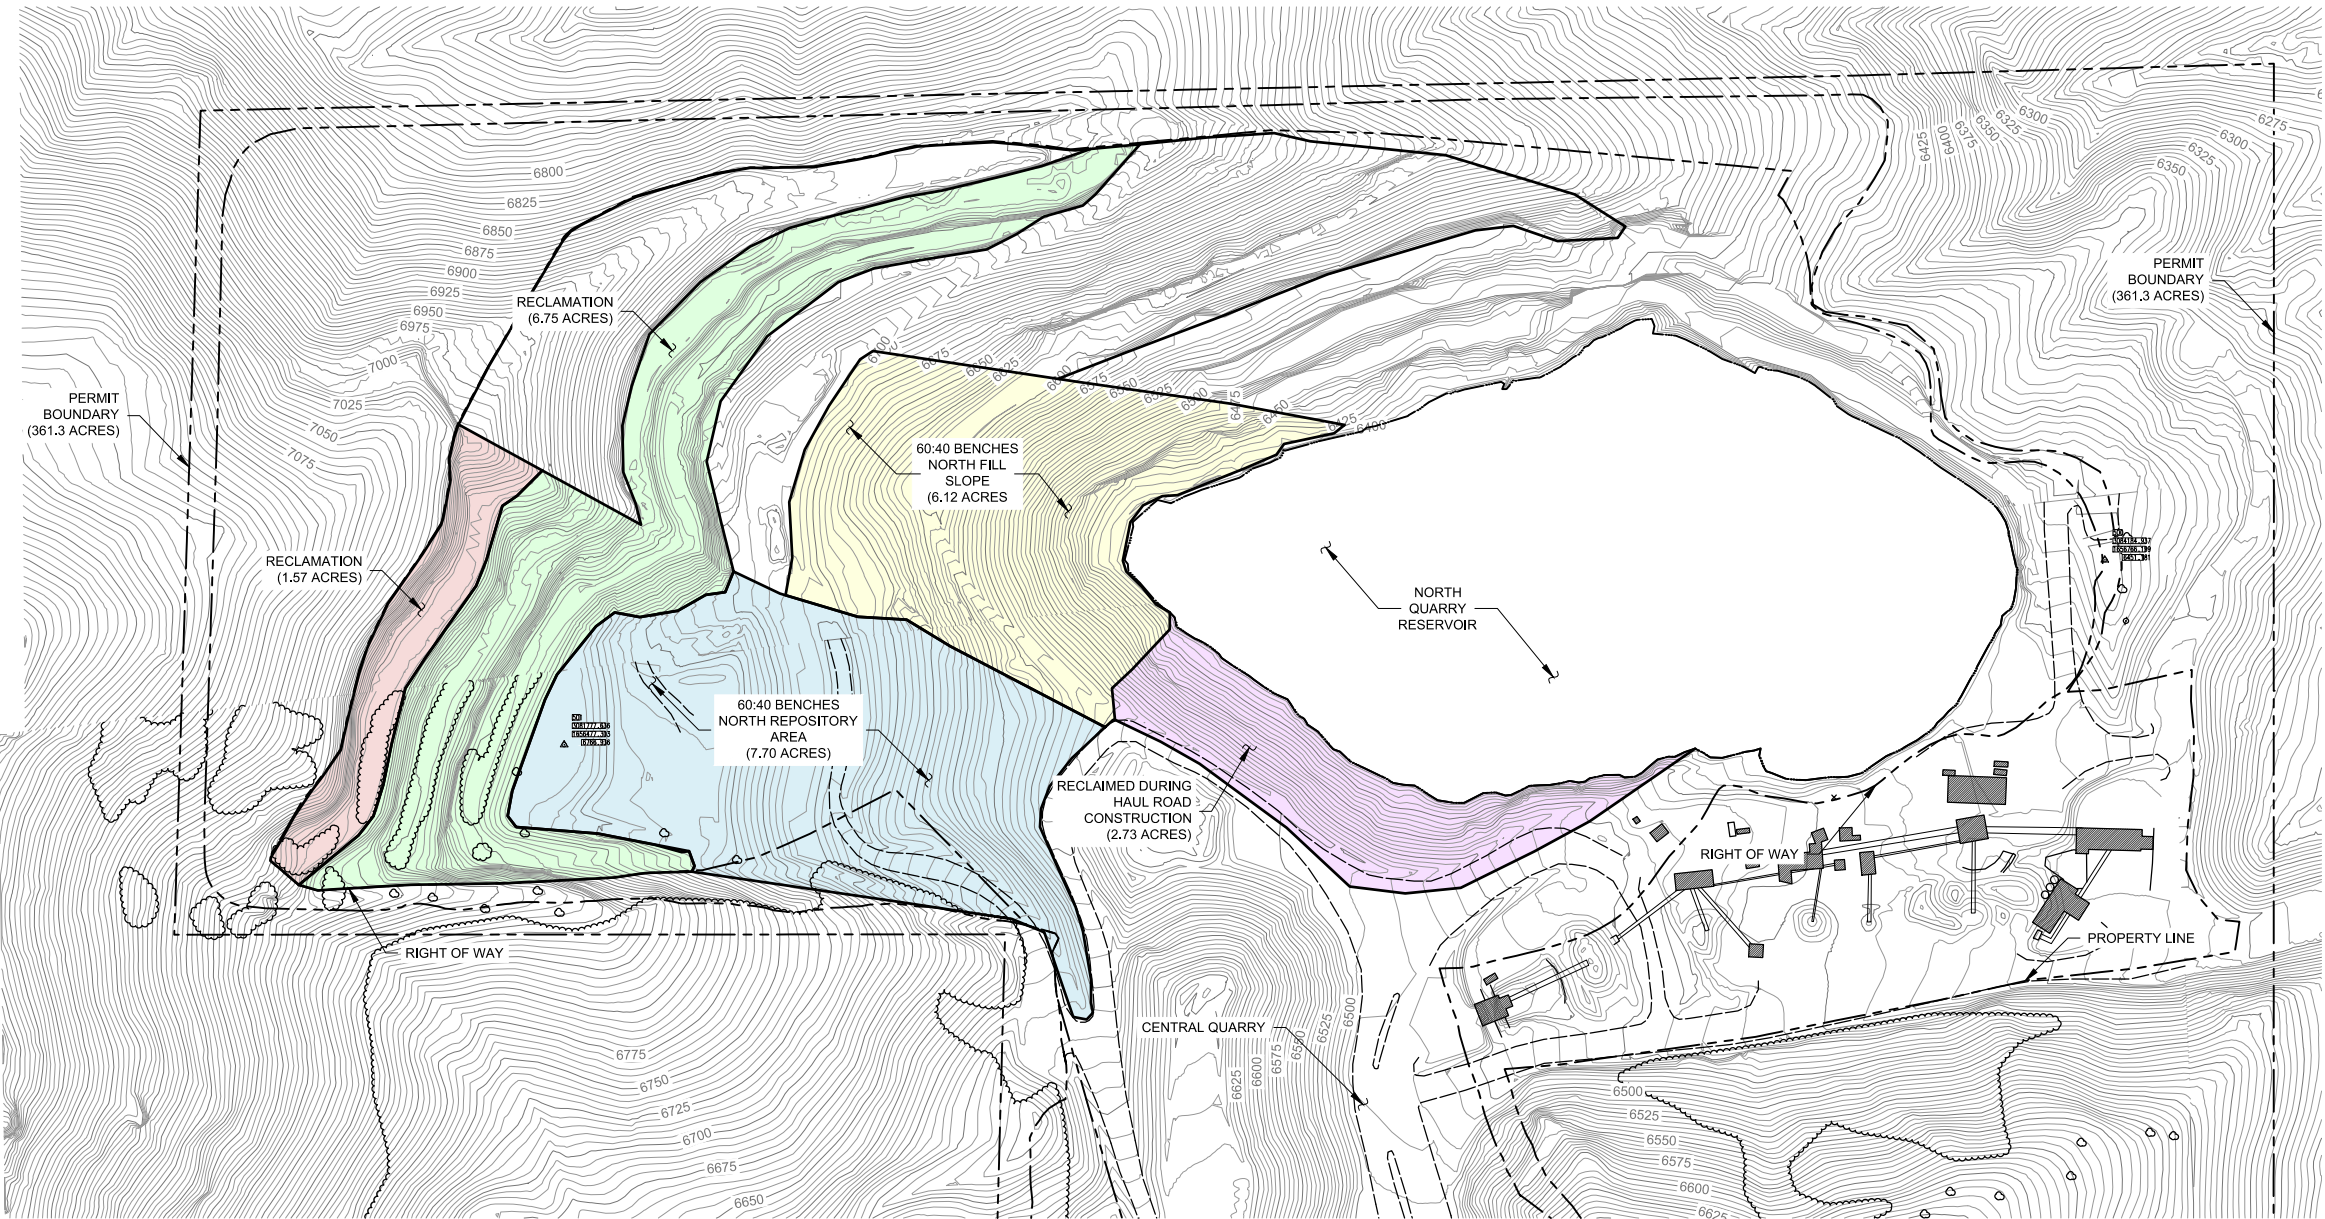

PLAN
NORHT QUARRY AREA

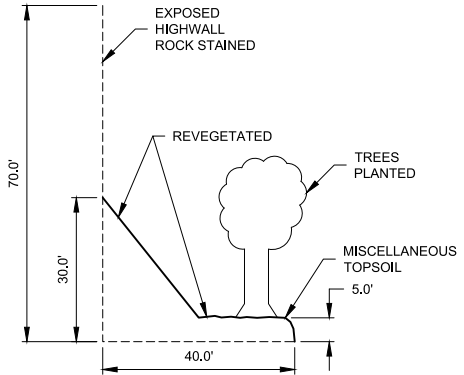
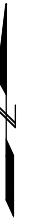


FIGURE 1
RECLAMATION


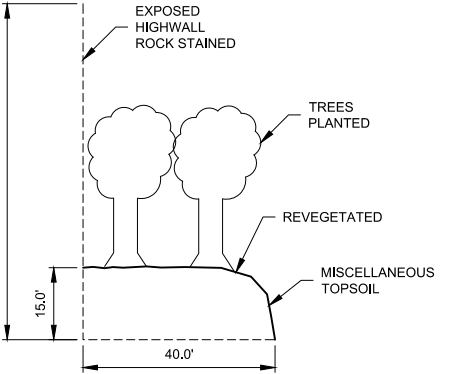


FIGURE 2
RECLAMATION

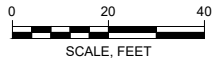

- LEGEND:
- RECLAMATION
 - RECLAMATION
 - NORTH FILL SLOPE
 - NORTH REPOSITORY AREA
 - HAUL ROAD RECLAMATION AREA

- NOTES:
1. NO MINING PLANNED FOR 2018. RECLAMATION PLANS INCLUDE WASTE ROCK FILL IN NORTH REPOSITORY.
 2. BOUNDARIES ARE BASED ON INFORMATION PROVIDED BY AGGREGATE INDUSTRIES.
 3. TOPOGRAPHY SHOWN IS FROM AUGUST 2016.
 4. NO AREAS DISTURBED OR RECLAIMED IN 2017.

Morrison Quarry 2018 Annual Report
DRMS Permit M-1973-021

Aggregate Industries



Project 1705051

NORTH QUARRY

December 2019

Sheet 2