


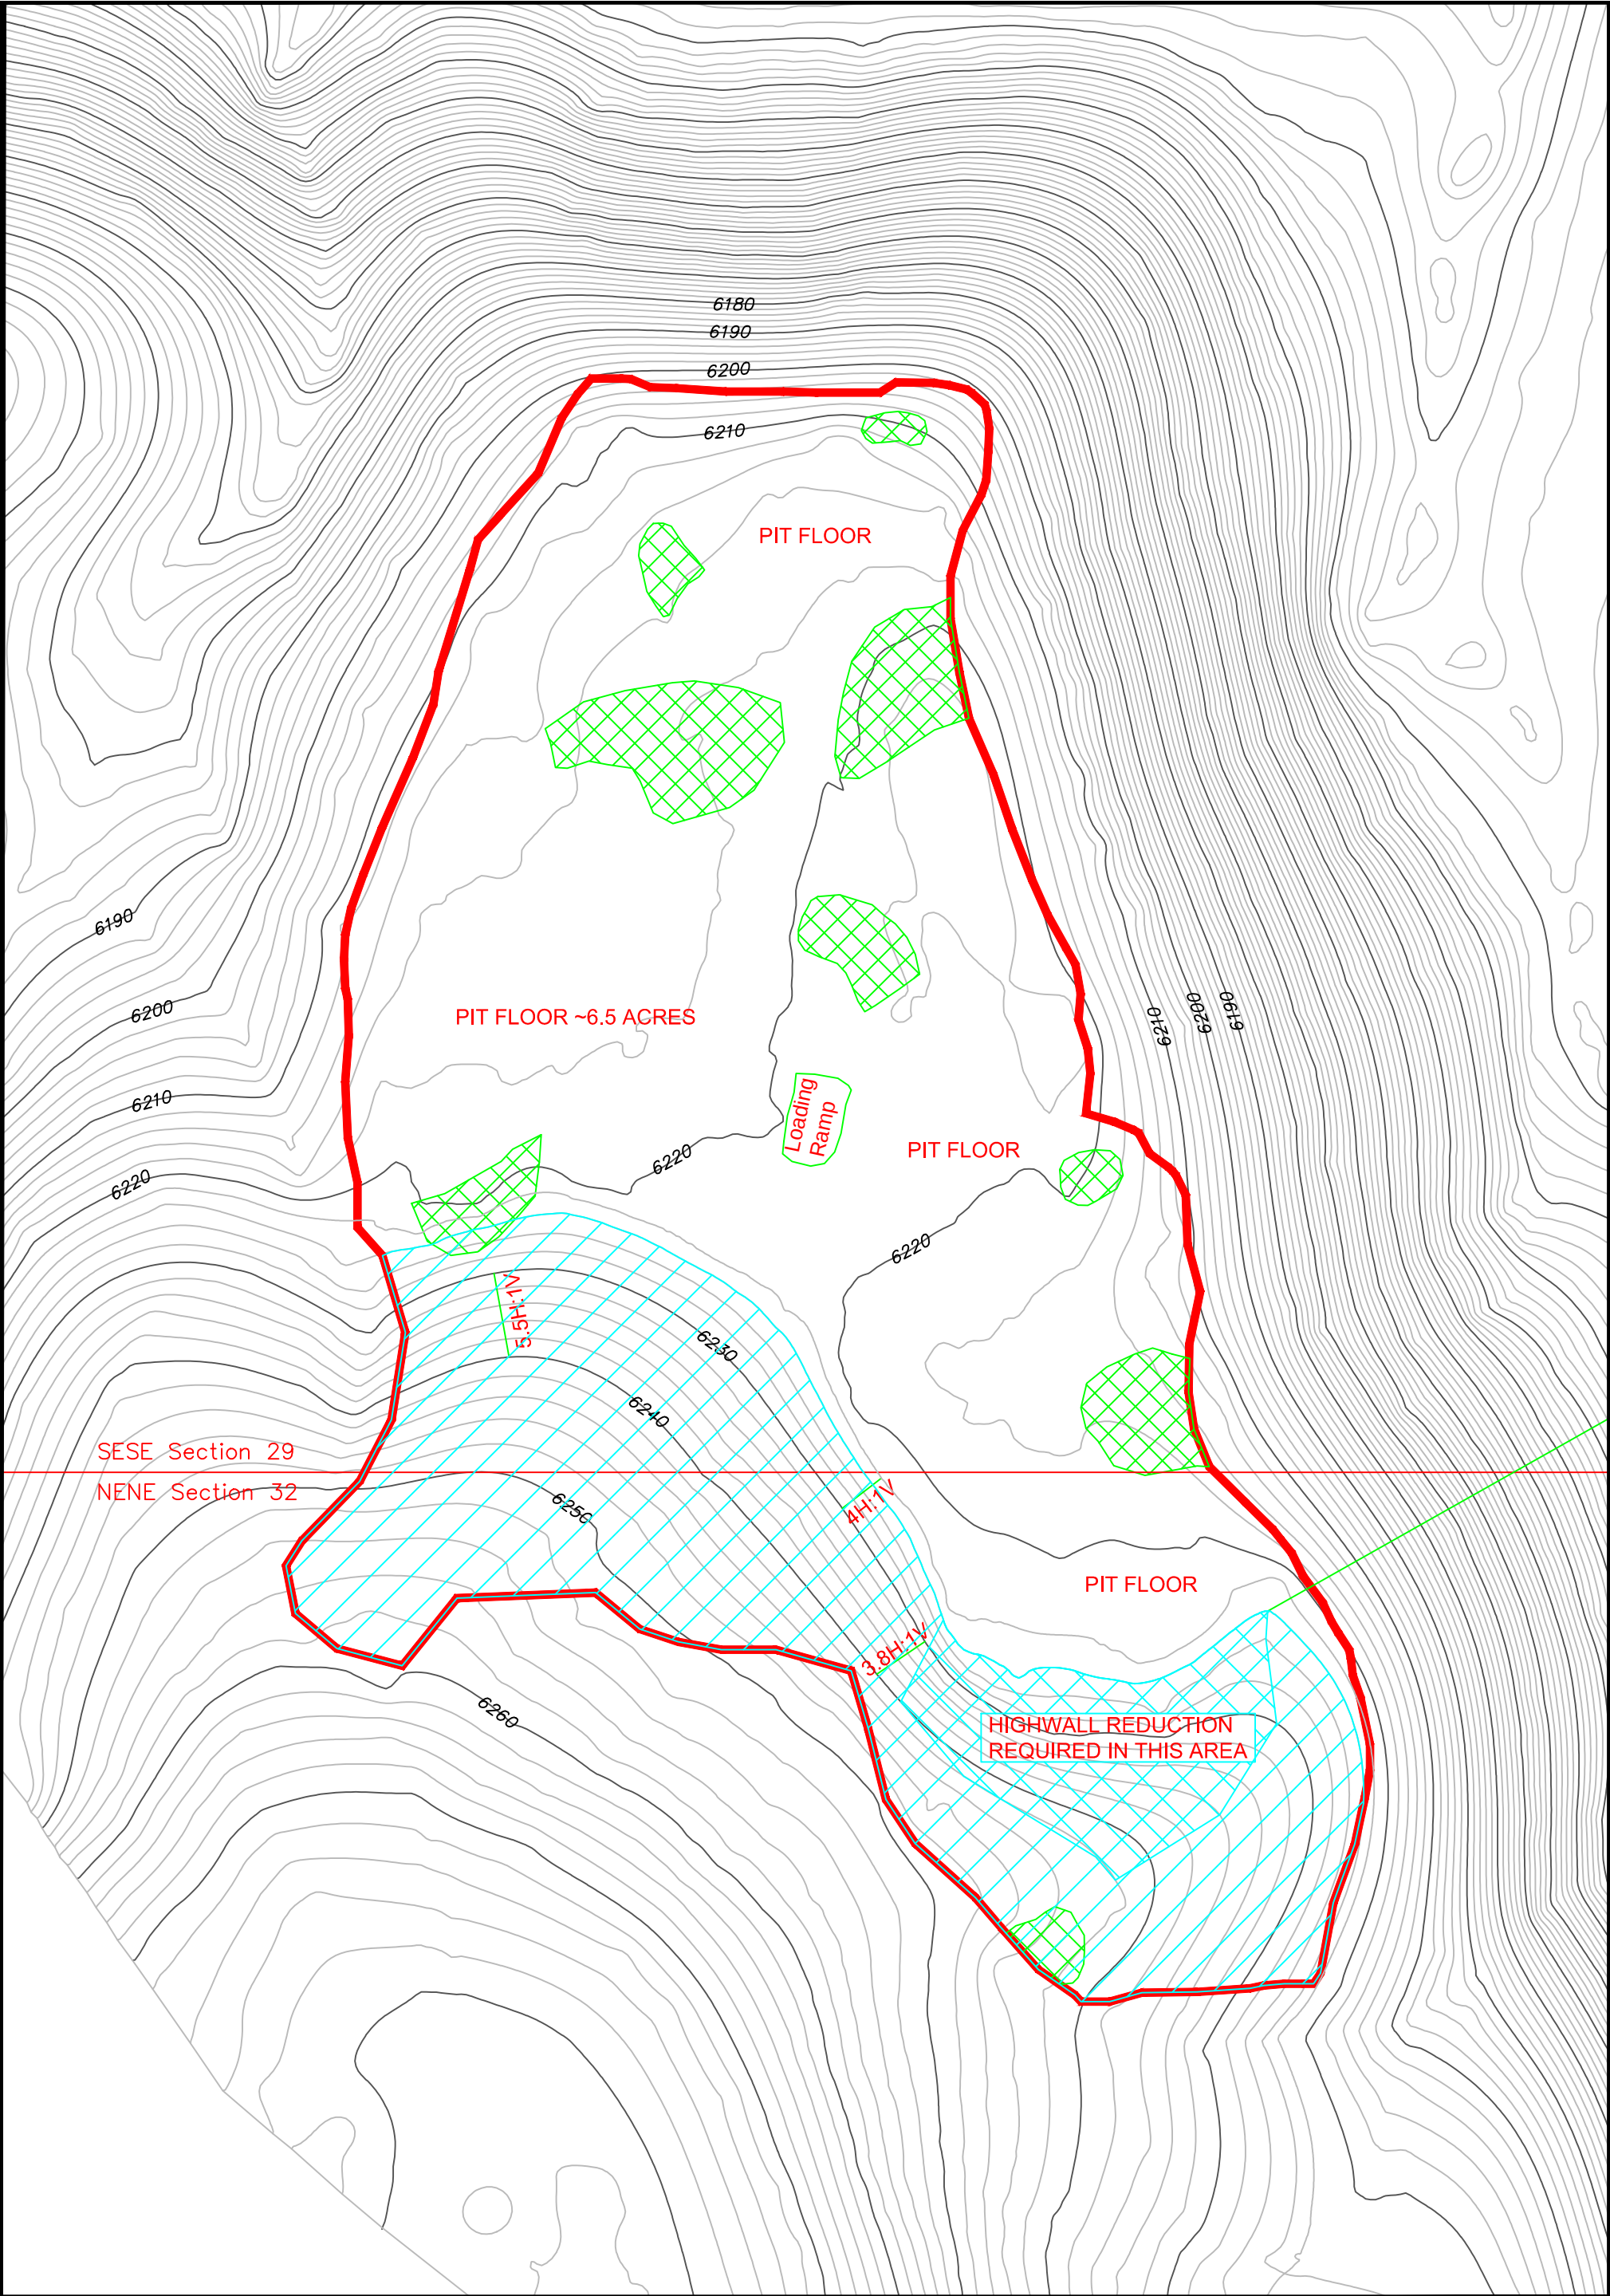

LEGEND PERMIT BOUNDARY STOCKPILE AREAS AREA TO SEED ~2.5 ACRES HIGHWALL REDUCTION & SEED ~0.5 ACRES PIT FLOOR NO GRADING OR SEEDING REQUIRED Contour Interval 2', Elevations are relative	N W E S Prepared 08-19-2019 Annual Report 01-06-2020	CADGENE PIT P.O. Box 10 Redvale, CO 81431 PREPARED BY: J. E. STOVER & ASSOCIATES 2352 N. 7th St., Unit B Grand Jet., CO 81501	PROJECT: CADGENE PIT TITLE: ANNUAL REPORT MAP	
		DRMS I.D. No. M-1983-158 SCALE: 1'=100'	DWG. NAME:	
		Figure 1		