


Existing Conditions

No disturbance at this time

1-8-20

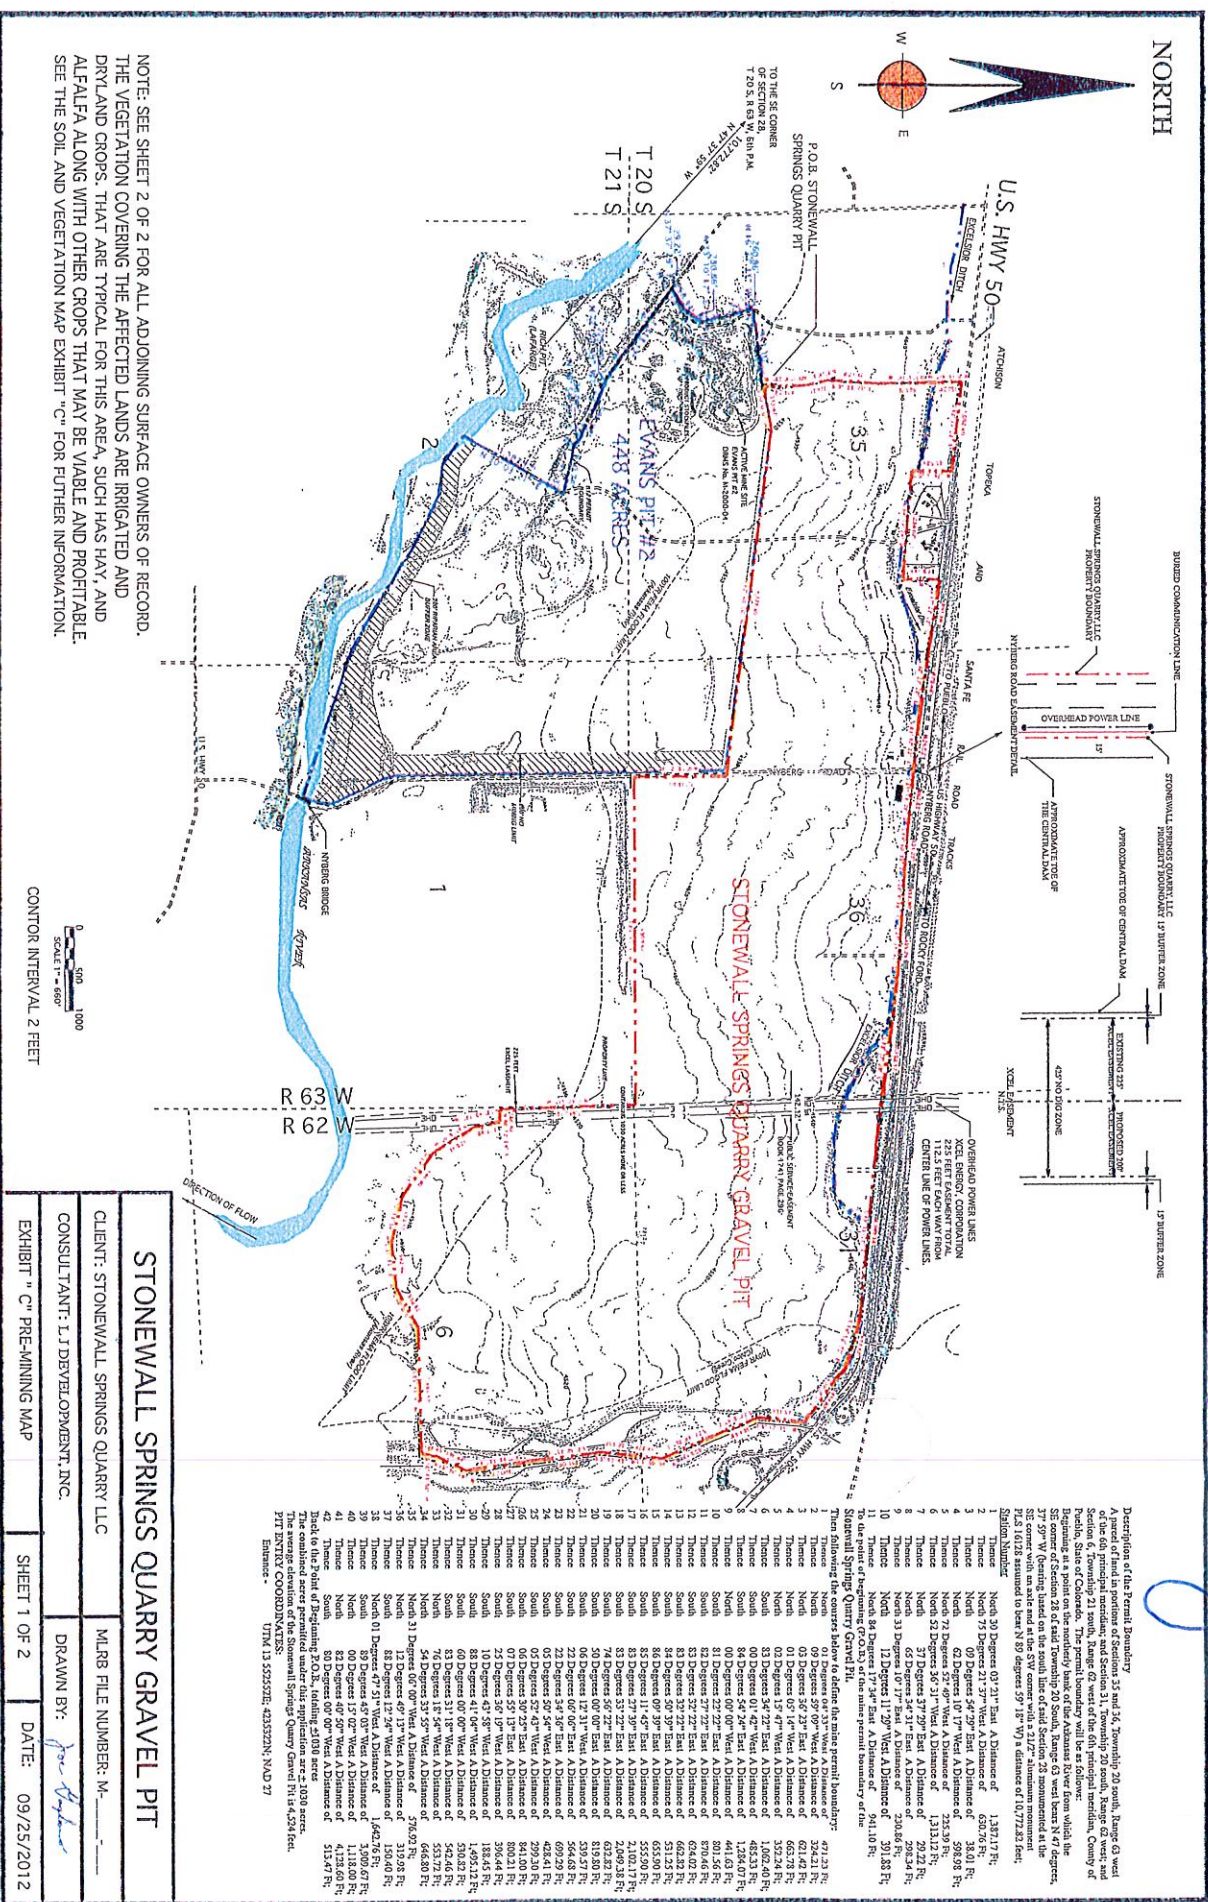

NOTE: SEE SHEET 2 OF 2 FOR ALL ADJOINING SURFACE OWNERS OF RECORD. THE VEGETATION COVERING THE AFFECTED LANDS ARE IRRIGATED AND DRYLAND CROPS THAT ARE TYPICAL FOR THIS AREA, SUCH AS HAY, AND ALFALFA ALONG WITH OTHER CROPS THAT MAY BE VIABLE AND PROFITABLE. SEE THE SOIL AND VEGETATION MAP EXHIBIT "C" FOR FURTHER INFORMATION.

CONTOR INTERVAL 2 FEET

STONEWALL SPRINGS QUARRY GRAVEL PIT	
CLIENT: STONEWALL SPRINGS QUARRY LLC	MLRB FILE NUMBER: M-_____
CONSULTANT: L.J. DEVELOPMENT, INC.	DRAWN BY: <i>Joe Doyle</i>
EXHIBIT "C" PRE-MINING MAP	SHEET 1 OF 2
	DATE: 09/25/2012