



TRI-STATE GENERATION AND TRANSMISSION ASSOCIATION, INC.

HEADQUARTERS: P.O. BOX 33695 DENVER, COLORADO 80233-0695 303-452-6111

January 29, 2020

Mr. Zach Trujillo
Environmental Protection Specialist
Colorado Division of Reclamation, Mining & Safety
Department of Natural Resources
1313 Sherman Street, Room 215
Denver, CO 80203

**RE: Colowyo Coal Company L.P.
Permit No. C-1981-019
Minor Revision No. 214
Collom Mining Limit**

Dear Mr. Trujillo,

Tri-State Generation and Transmission Association Inc. (Tri-State), is the parent company to Axial Basin Coal Company, which is the general partner to Colowyo Coal Company L.P. (Colowyo). Therefore, Tri-State on behalf of Colowyo is submitting three (3) copies of minor revision 214 (MR-214) to Permit No. C-1981-019. MR-214 proposes a slight adjustment to the northern mining limit of the Collom Pit.

Also included in this minor revision are a revision application and a change of index sheet to ease incorporation of this revision into the permit document. If you should have any additional questions or concerns please feel free to contact Tony Tennyson at (970) 824-1232 at your convenience.

Sincerely,

Daniel J. Casiraro
Senior Manager
Environmental Services

DJC:TT:der

Enclosure

cc: Jennifer Maiolo (BLM-LSFO)
Chris Gilbreath (via email)
Tony Tennyson (via email)
Angela Aalbers (via email)
File: C. F. 1.1.1.197 - G471-11.3(21)d



COLORADO DIVISION OF MINERALS AND GEOLOGY

1313 Sherman Street, Room 215, Denver, Colorado 80203, (303) 866-3567

APPLICATION FORM FOR A REVISION TO A COAL MINING AND RECLAMATION PERMIT

This form must be completed and submitted with all requests for minor revisions, as defined in Rule 1.04(73), technical revisions, as defined in Rule 1.04(136), and permit revisions, as defined in Rule 1.04(90). All revisions are to address the requirements of Rule 2.08.4. Three (3) copies of the revision, including maps, must be submitted in order for it to be complete.

All revisions are to be formatted so they can be inserted into the permit to replace the revised sections, maps, tables and/or figures, with a revised table of contents, if necessary. The revision submittal date should be printed in the lower right corner of each revision page. A cover letter to the revision should explain the nature of the revision and reference the specific permit sections being revised.

For federal mines, a copy of the revision application must be submitted to all agencies on the federal mailing list (except OSM) at the same time the application is submitted to the Division, and proof of distribution must be submitted to the Division along with the application. Copies of revision pages modified during the review process must be distributed in the same manner, along with proof of distribution. Proof of distribution must be submitted prior to implementation of the revision.

Permit No.: C - _____ - _____ Date: _____ / _____ / _____

Permittee: _____

Street: _____

City: _____

State: _____ Zip Code: _____ - _____

Brief Description of Revision: _____

Public Notice Attached: Yes ☐ No ☐ (Required for PRs and TRs)

Bond Increase: Yes ☐ No ☐ Federal ☐ Non-Federal ☐ Mine ☐

Proposed Change in:

Permit Area -

Disturbed (+/-) _____ . _____ Acres

Permit (+/-) _____ . _____ Acres

Affected (+/-) _____ . _____ Acres

Surface Ownership -

Private Land (+/-) _____ . _____ Acres

Federal Land (+/-) _____ . _____ Acres

State Land (+/-) _____ . _____ Acres

Mineral Ownership -

Mineral Private (+/-) _____ . _____ Acres

Mineral Federal (+/-) _____ . _____ Acres

Mineral State (+/-) _____ . _____ Acres

CHANGE SHEET FOR PERMIT REVISIONS, TECHNICAL REVISION, AND MINOR REVISIONS

Mine Company Name: Colowyo Coal Company

Permit Number: **C-1981-019**

Date: **January 29, 2020**

Revision Description: **MR-214 Collom Mining Limit**

Volume Number	Page, Map or other Permit Entry to be REMOVED	Page, Map or other Permit Entry to be ADDED	Description of Change
1			No Change
2A			No Change
2B			No Change
2C			No Change
2D			No Change
2E			No Change
3			No Change
4			No Change
5A			No Change
5B			No Change
6			No Change
7			No Change
8			No Change
9			No Change
10			No Change
12			No Change
13			No Change
14			No Change
15			No Change
16			No Change
17			No Change
18A			No Change
18B			No Change
18C			No Change
18D			No Change
19			No Change

CHANGE SHEET FOR PERMIT REVISIONS, TECHNICAL REVISION, AND MINOR REVISIONS


Mine Company Name: Colowyo Coal Company

Permit Number: **C-1981-019**

Date: **January 29, 2020**

Revision Description: **MR-214 Collom Mining Limit**

Volume Number	Page, Map or other Permit Entry to be REMOVED	Page, Map or other Permit Entry to be ADDED	Description of Change
20			No Change
21			No Change
22	Map 23B	Map 23B	Map 23B has been updated.

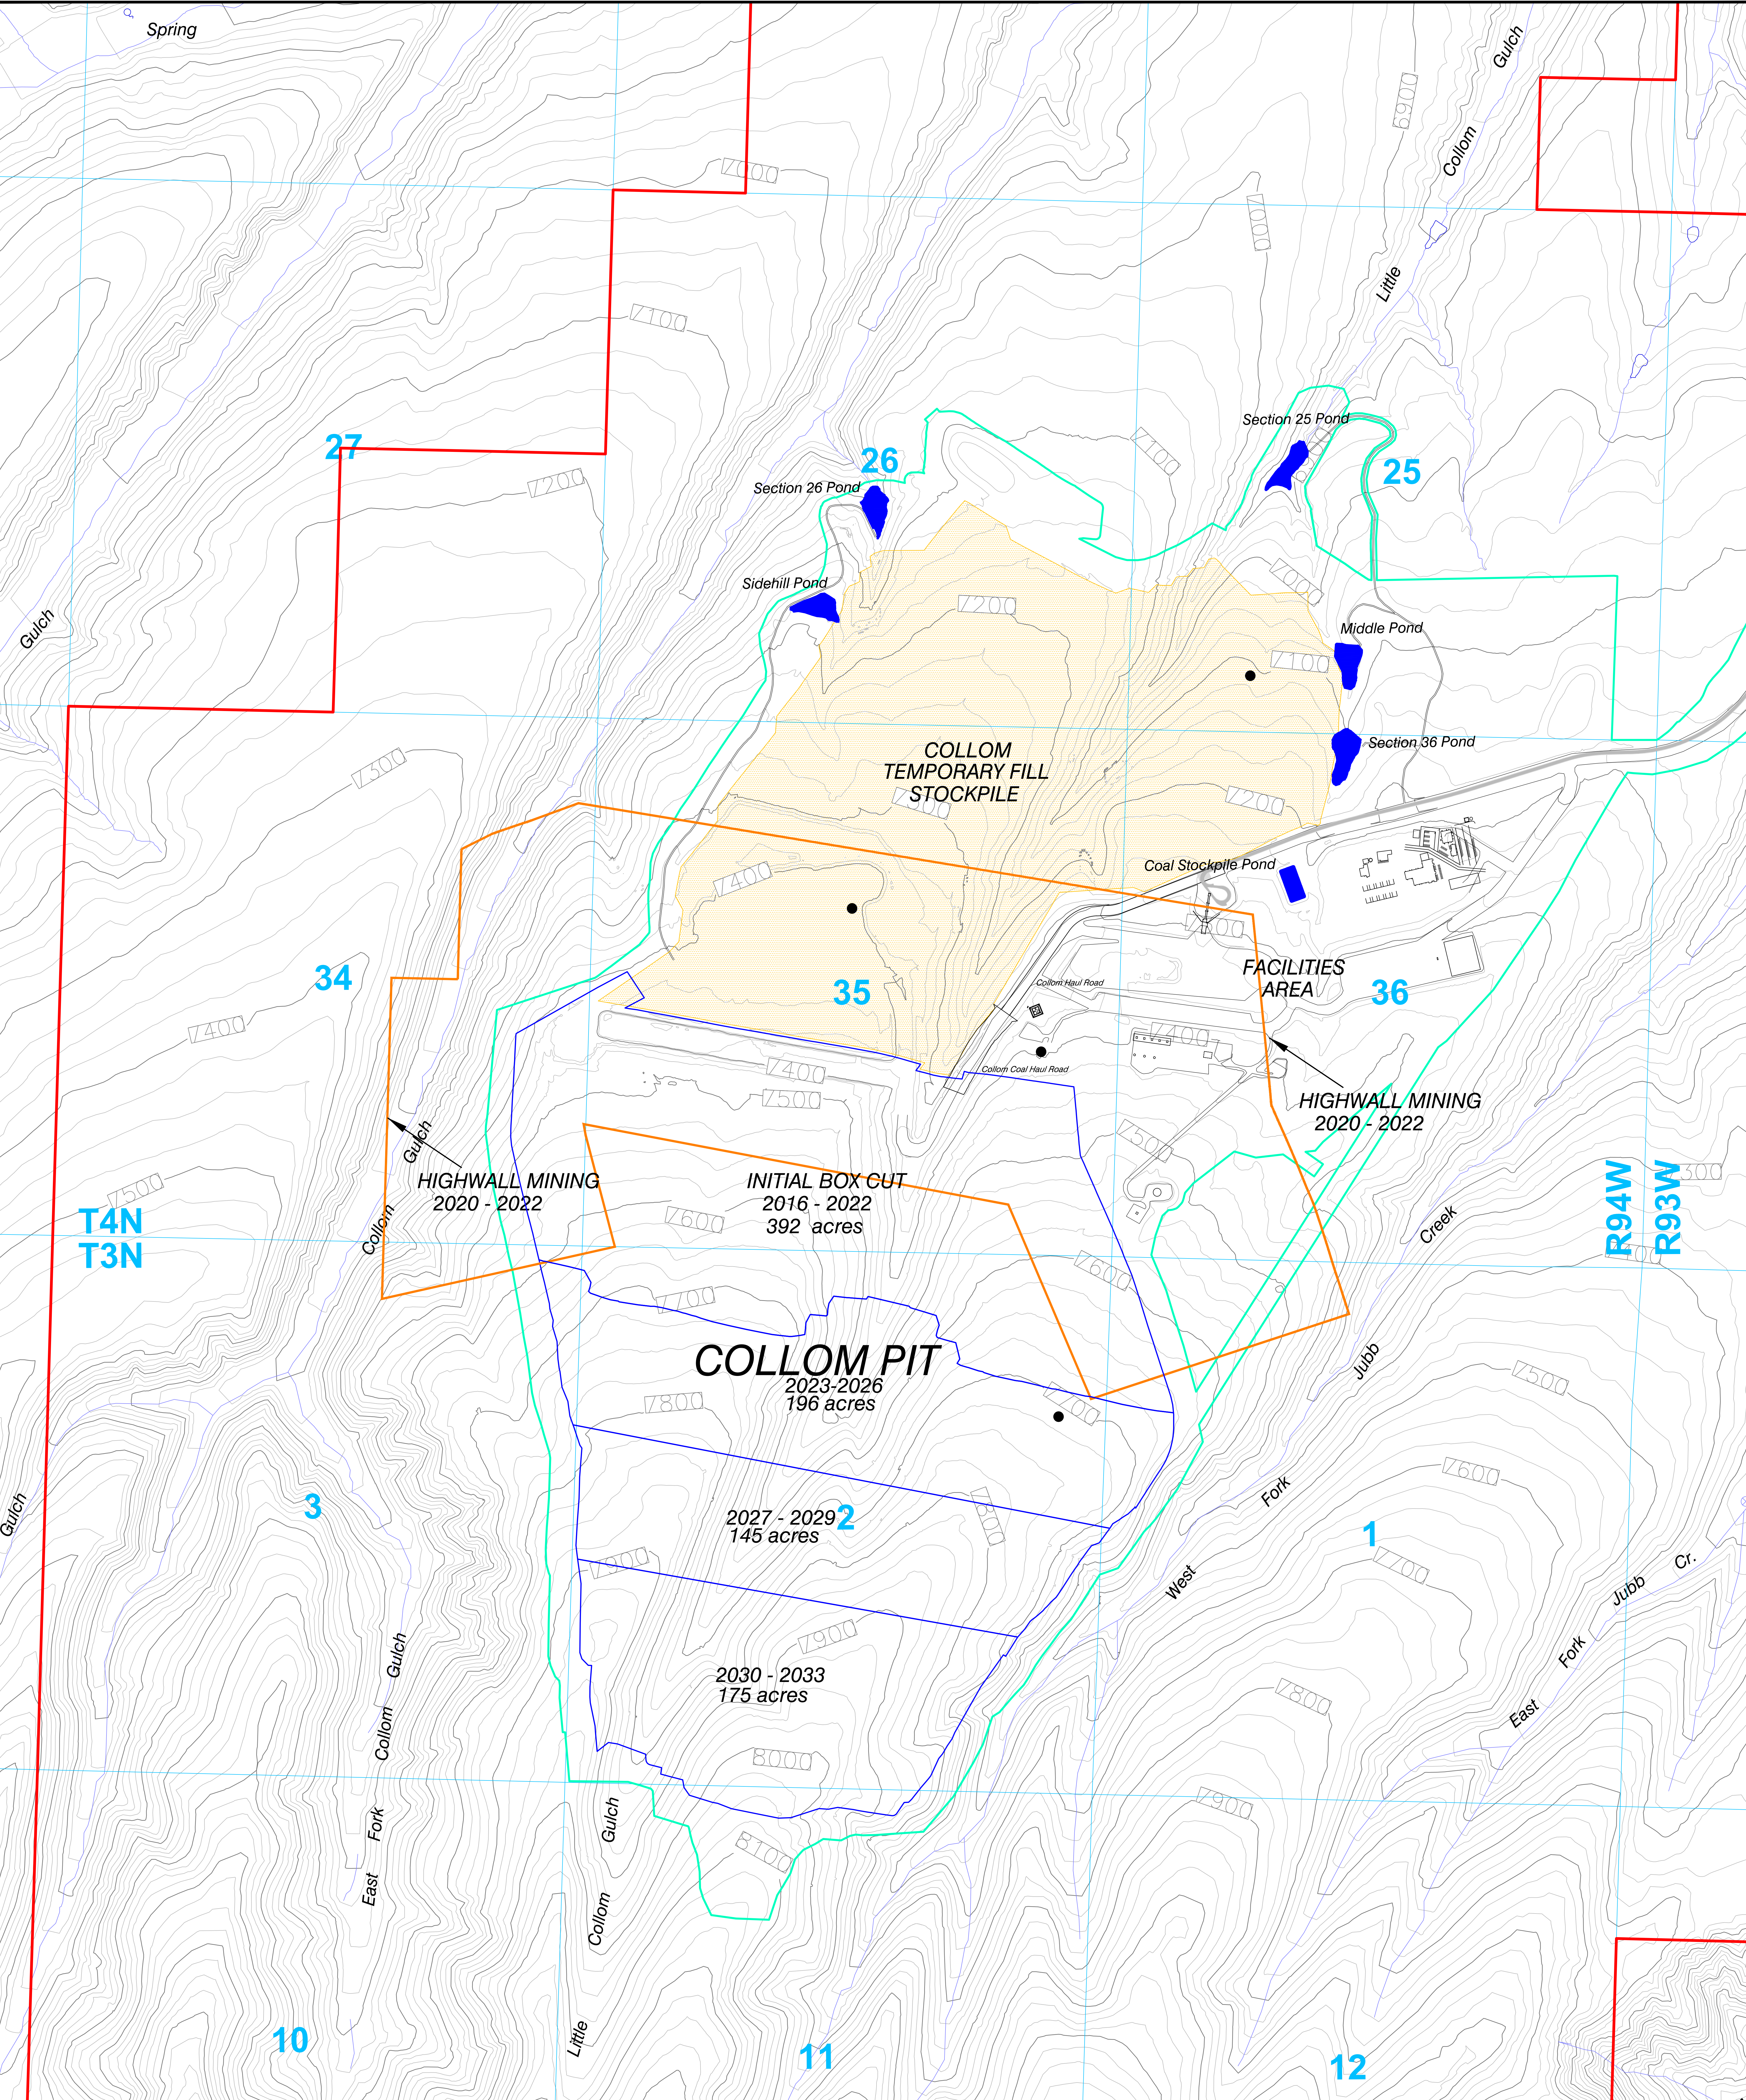

LEGEND

- PERMIT BOUNDARY
- SECTION LINE
- MINING LIMITS - BY YEAR
- DISTURBANCE BOUNDARY
- HIGHWALL MINING BOUNDARY
- HAUL ROADS
- COLLOM HAUL ROAD (PAVED SECTION)
- TEMPORARY SPOIL PILE AREA

North Arrow

Scale: 1" = 500'

Contour Interval: 25 FT. June 2019 Topography

ENGINEERS CERTIFICATION

I, BRIAN W. COATES, hereby certify that this map has been reviewed by me and is true and correct to the best of my knowledge and information, relying on information supplied by experts employed by Colowyo Coal Company or qualified consultants working for Colowyo Coal Company, and that I am a Professional Engineer licensed in Colorado as required by the provisions of C.R.S. 12-25-119. IN WITNESS WHEREOF, I have hereunder set my hand and affixed my seal.

55154 129/20

MINE PLAN

Colлом Area

Colowyo Coal Company

MAP 23B

No.	REVISION	DATE	BY	CHK
MR-204	Adjusted Mine Plan Blocks, Updated Topography	5/30/19	TONY	BC
TR-134	Added Highwall Mining Area, Adjusted Mine Plan Timing	10/1/19	TONY	LES
MR-214	Revised Colлом Mining Limit - Northern End	1/20/20	TONY	BC