


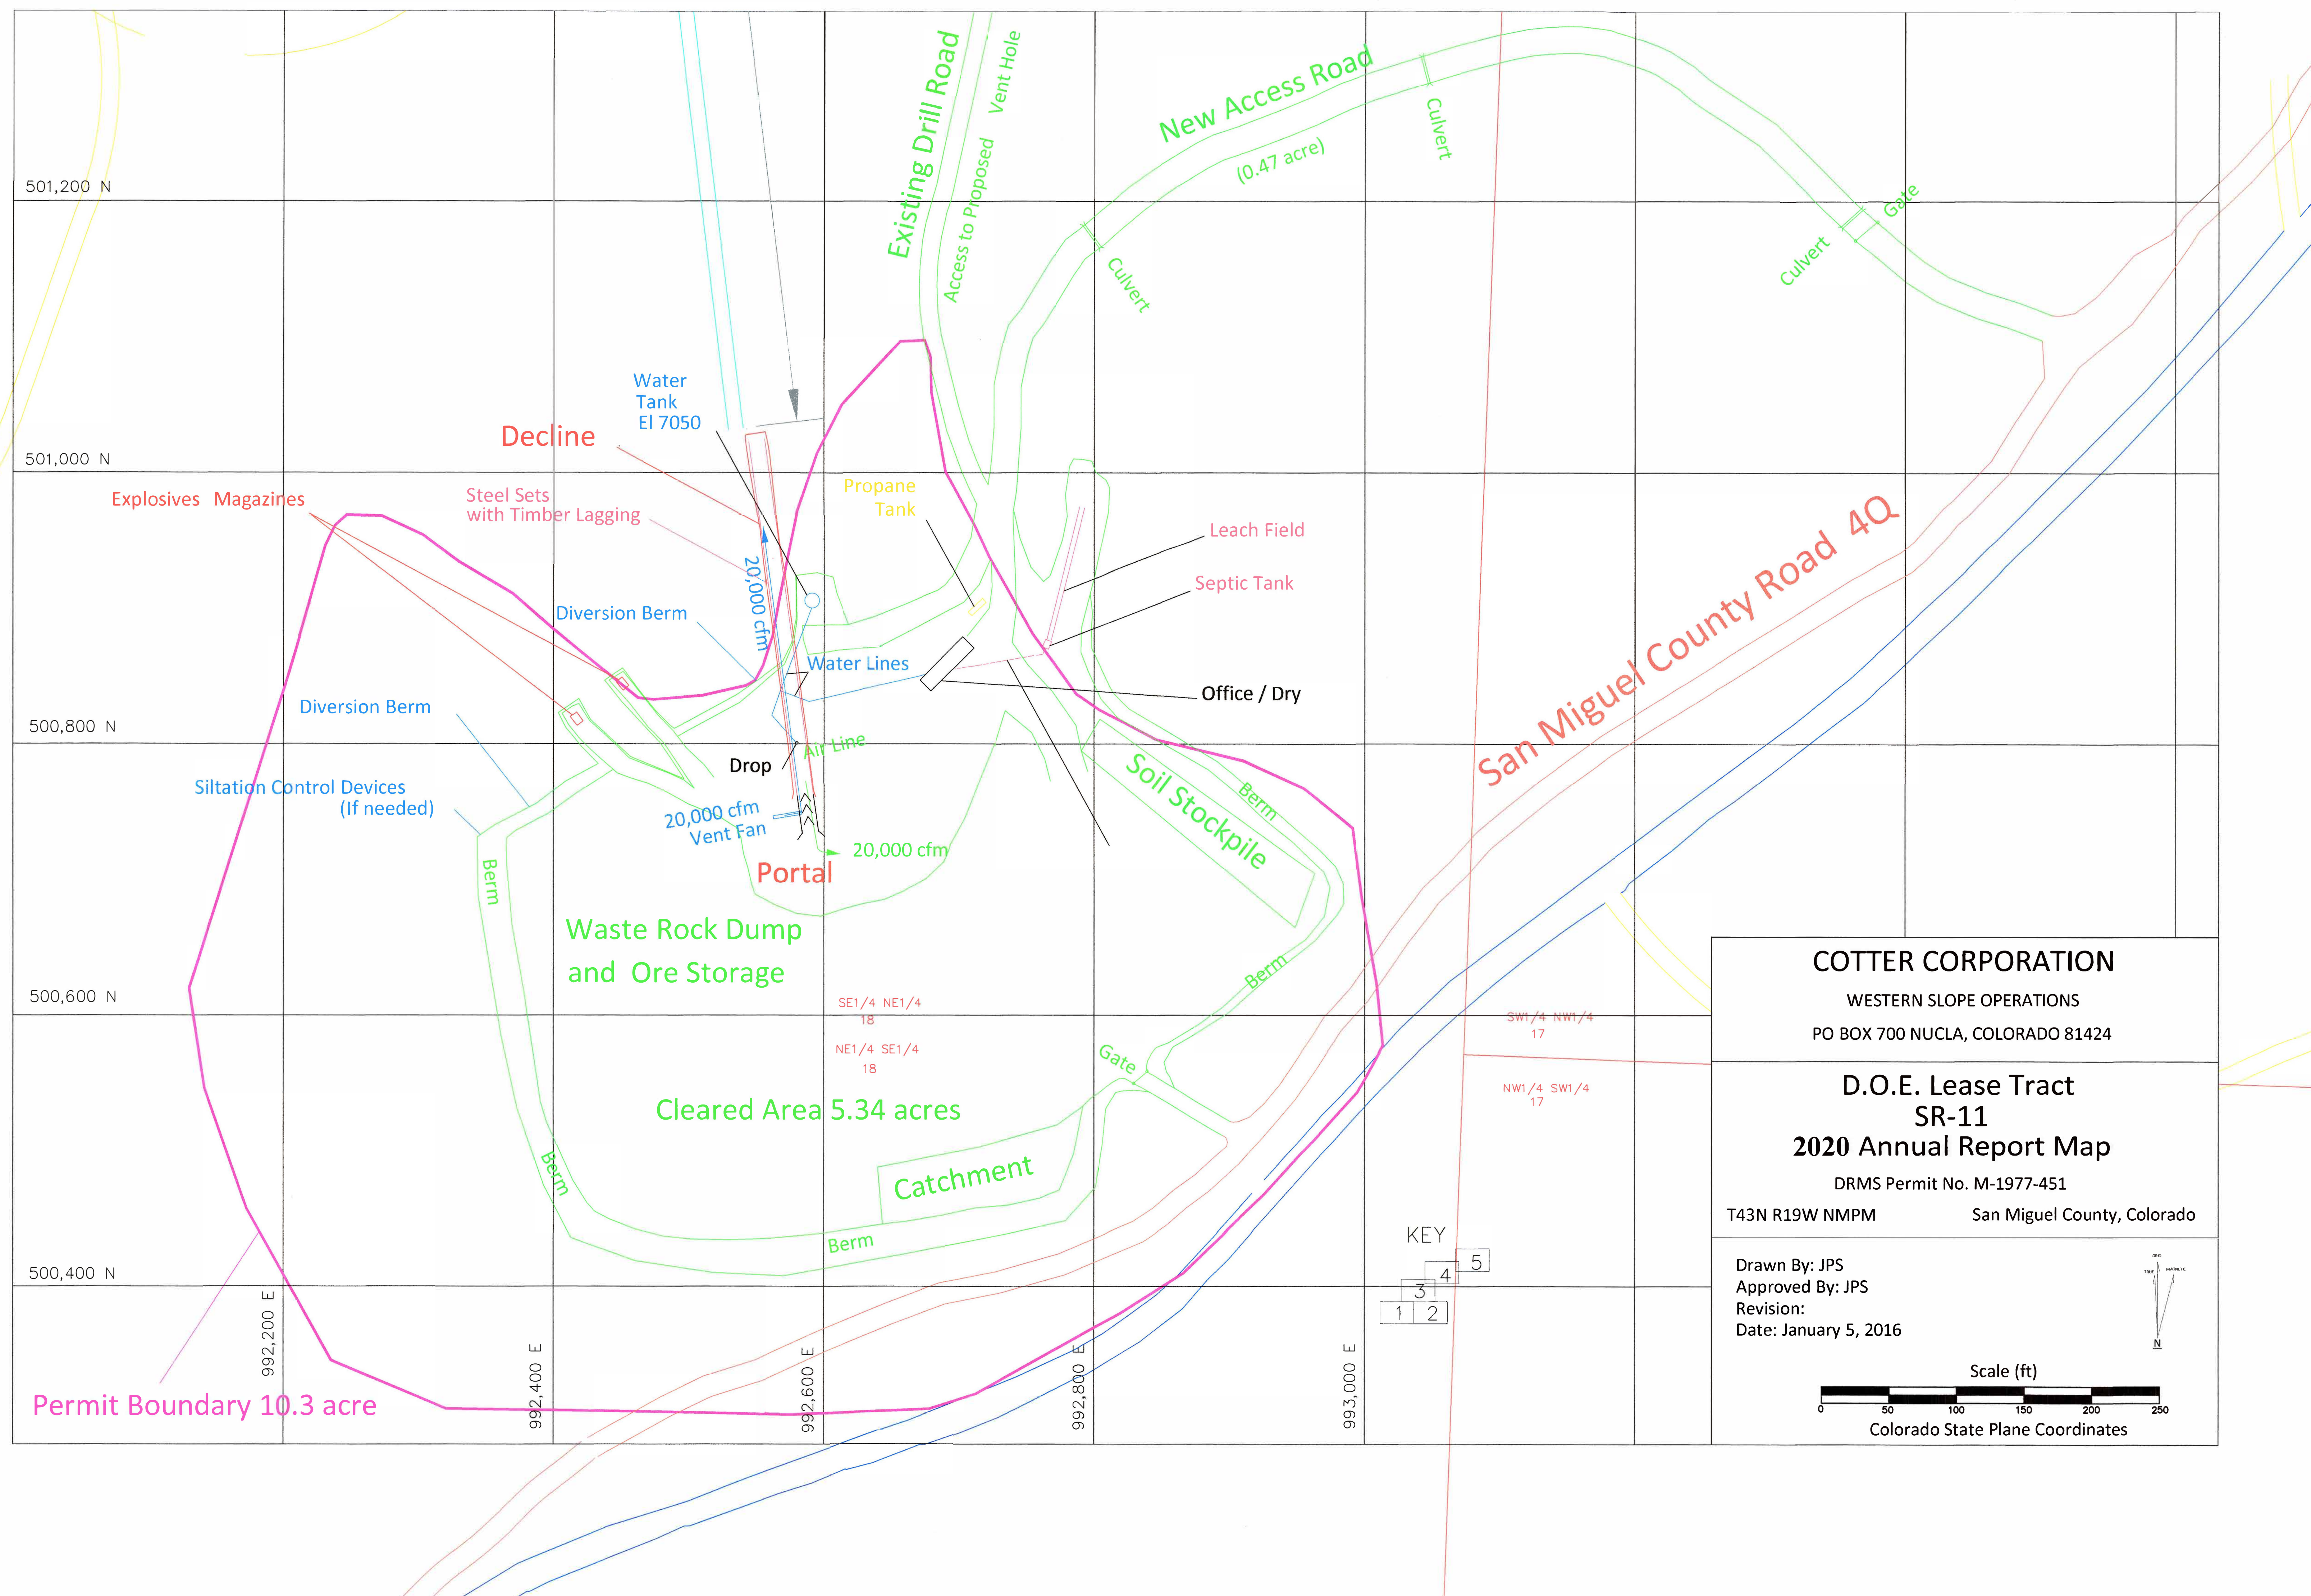

COTTER CORPORATION
 WESTERN SLOPE OPERATIONS
 PO BOX 700 NUCLA, COLORADO 81424

D.O.E. Lease Tract SR-11
2020 Annual Report Map
 DRMS Permit No. M-1977-451
 T43N R19W NMPM San Miguel County, Colorado

Drawn By: JPS
 Approved By: JPS
 Revision:
 Date: January 5, 2016

Scale (ft)
 0 50 100 150 200 250
 Colorado State Plane Coordinates