

- General Notes**
1. Anniversary Date Feb 13, 2020
 2. Mining Completed May 2018
 3. All Backfill/Regrading Complete June 2018
 4. 10 Acres of Seeding Complete June / July 2018
 5. Weed Management - mowing occurred November 2019 - Mowing and weed spraying will be performed in spring 2020
2-4-D based chemical - Work will be performed by Connell Resources Inc.


No.	Revision	Date

CONNELL


CONNELL RESOURCES, INC.
 7785 Highland Meadows Parkway, Suite 100 Fort Collins, Co 80528
 PHONE: 970-223-3151 FAX: 970-223-3191

Project Name and Address:
Harmony Windsor Site (M-2017-056)
 WCR 74 & LCR 13
 Timnath, CO

Project:	Annual Report Map
Date:	February 10, 2020
Sheet Number:	1
Number of Sheets:	1

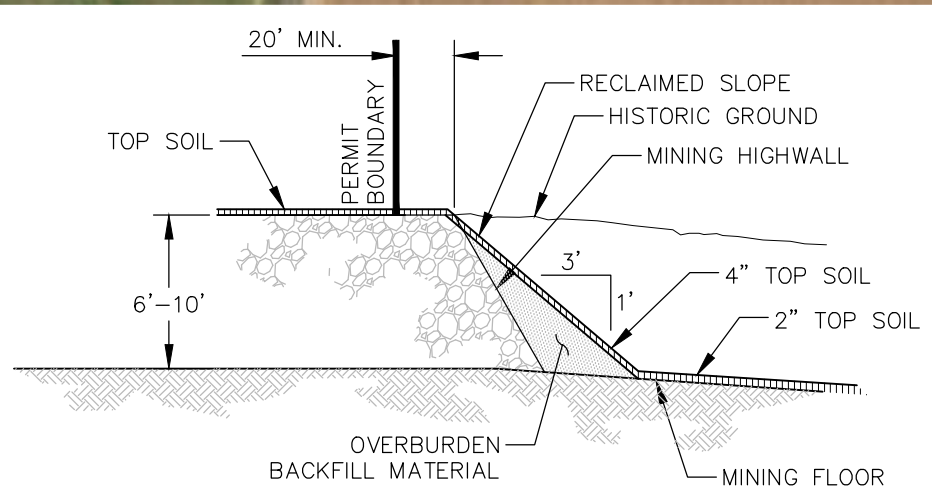

BOTTOM OF PIT GRADED TO DRAIN FINAL ELEVATIONS DEPEND ON MATERIAL AVAILABILITY

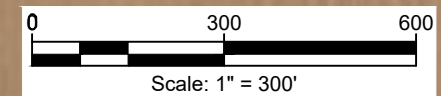

TYPICAL BACKFILL RECLAMATION

N.T.S.

File: \\mhc-01\data\auto\reports\current\proj\harmony gardens\m-2017-056\2020 harmony gardens pit report_10e.dwg Plotted By: lisa kelly 2/10/2020 2:24 PM
 Plot: Connell 2/10/2020 2:24 PM PLOT: 24 1/4" x 36" Scale: 1"=300'