


EXHIBIT C1 MINING MAP

PROGRESS AS OF
DECEMBER 31 2019

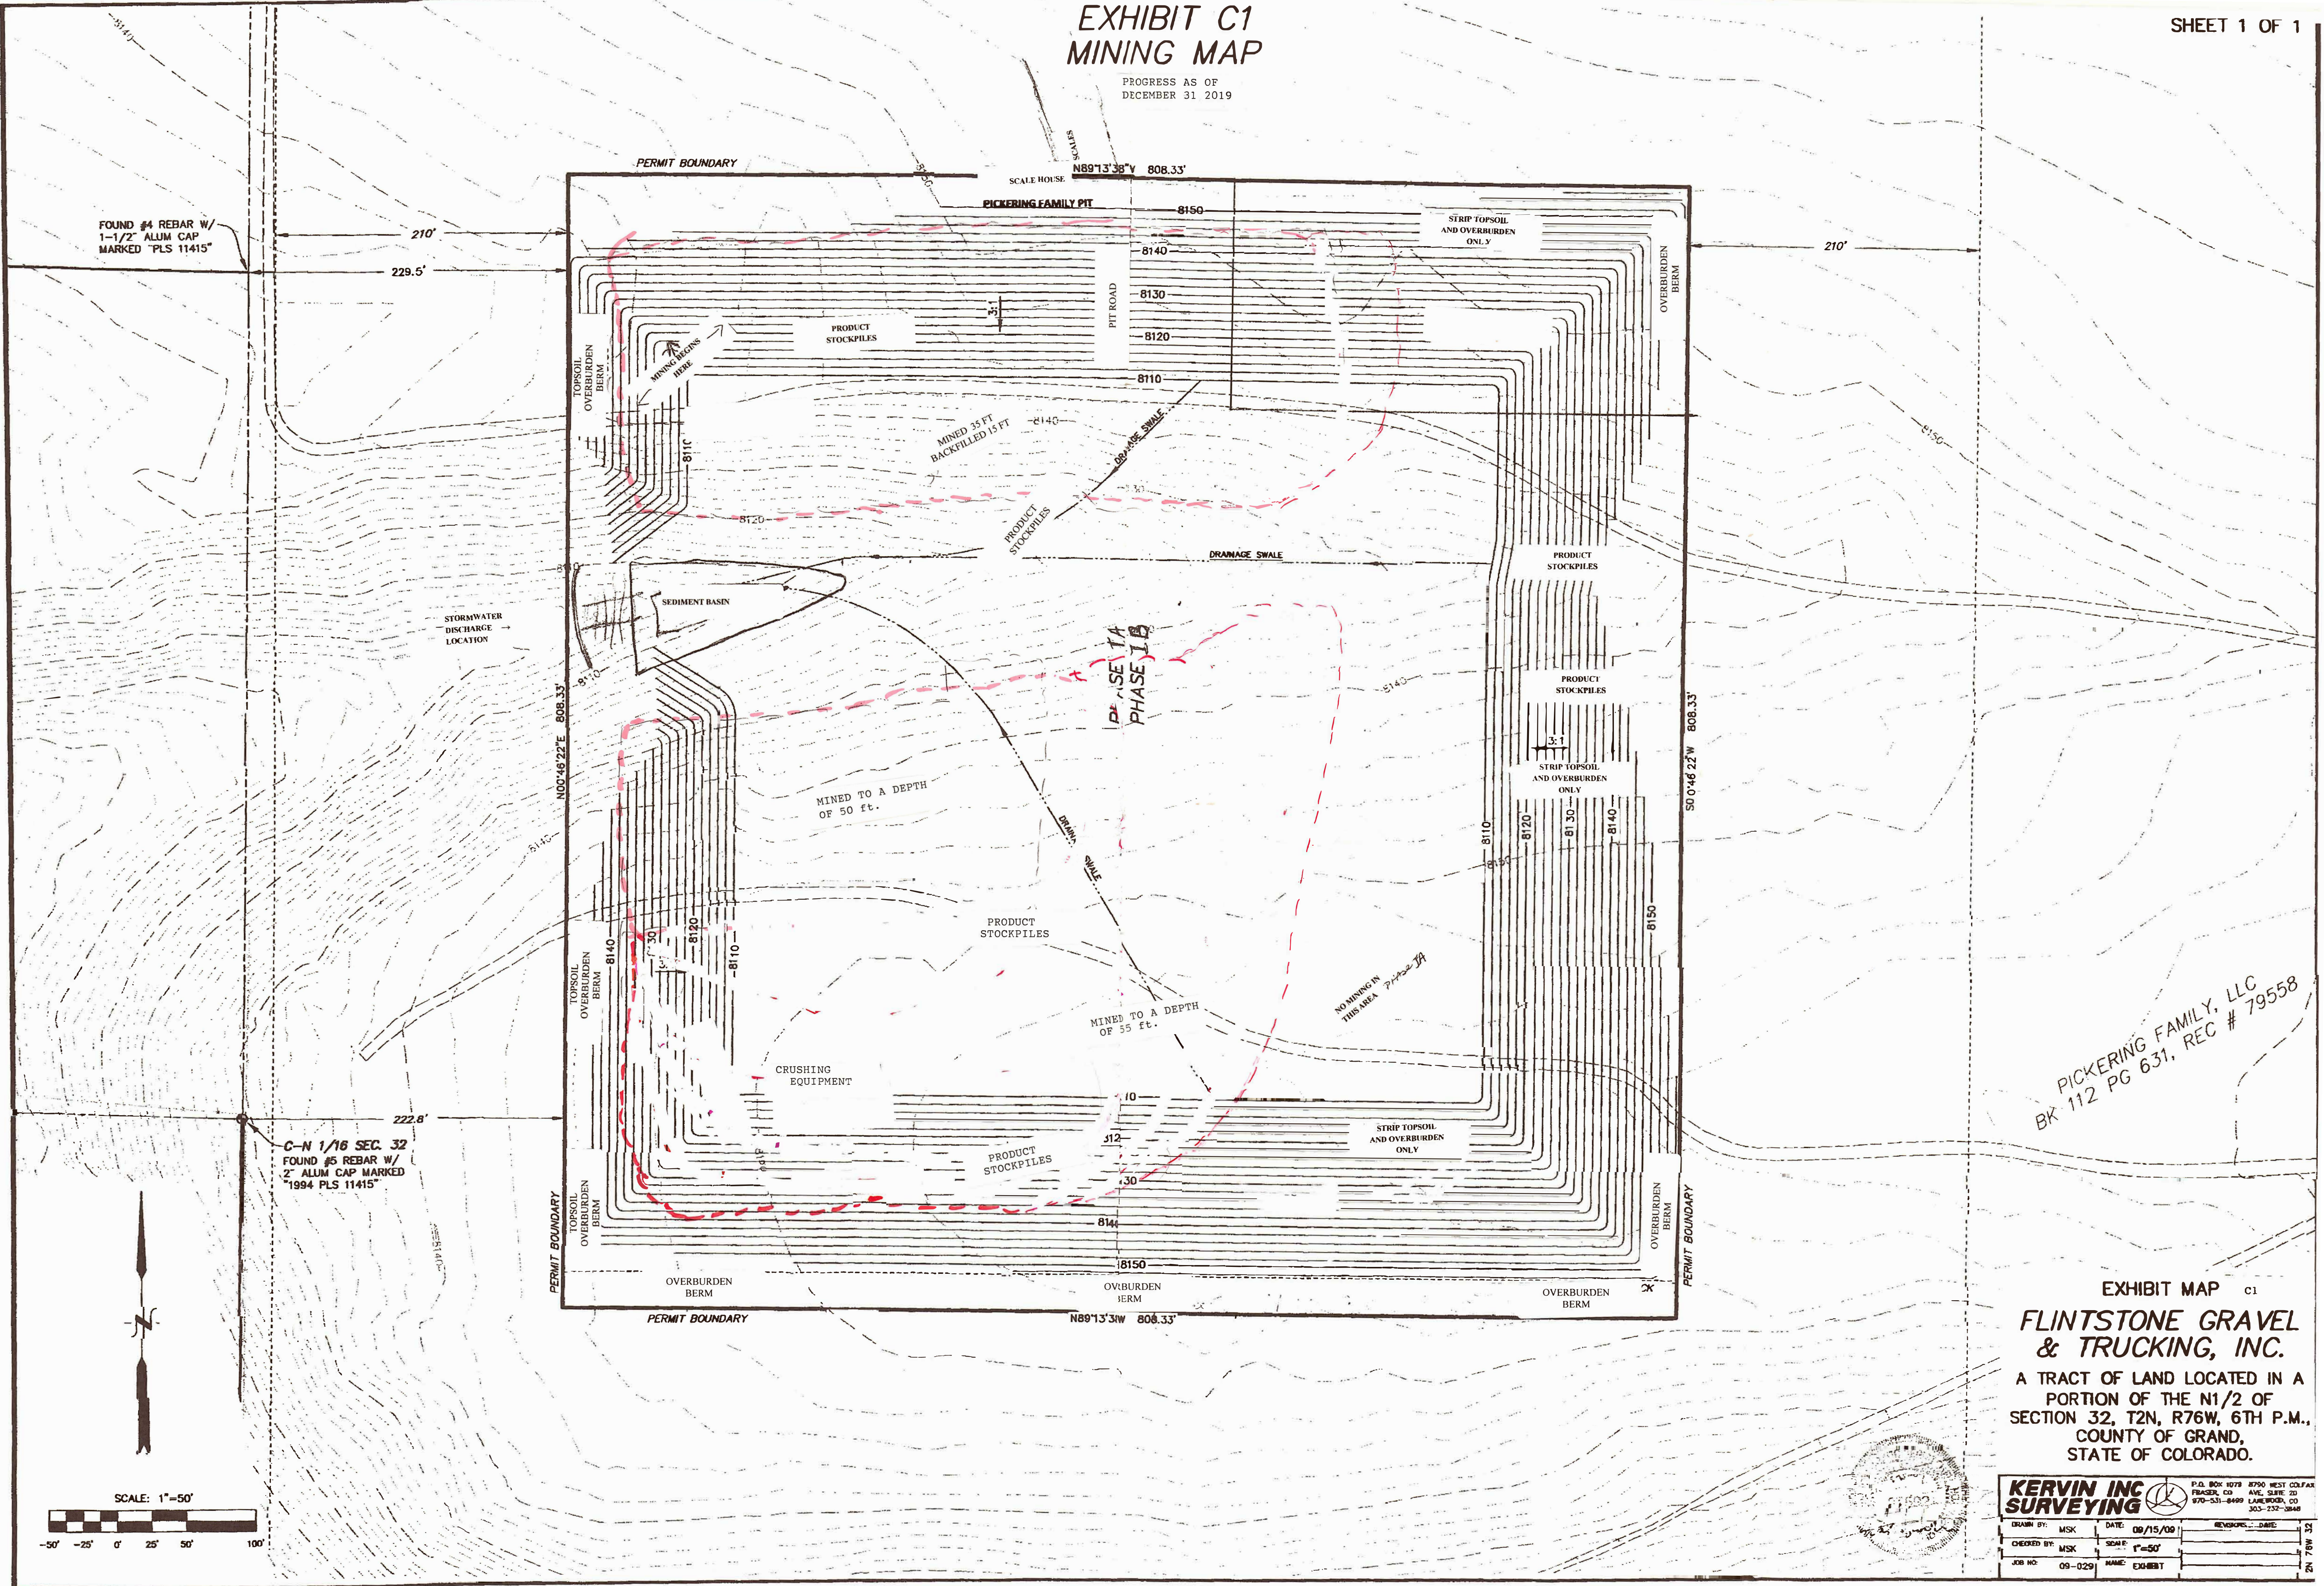

PICKERING FAMILY, LLC
BK 112 PG 631, REC # 79558

EXHIBIT MAP C1
**FLINTSTONE GRAVEL
& TRUCKING, INC.**
A TRACT OF LAND LOCATED IN A
PORTION OF THE N1/2 OF
SECTION 32, T2N, R76W, 6TH P.M.,
COUNTY OF GRAND,
STATE OF COLORADO.

KERVIN INC SURVEYING		P.O. BOX 1078 8750 WEST COLEMAN FRASER, CO 80424 970-531-8449 LAUREL, CO 80037-2327-0848	
DRAWN BY: MSK	DATE: 08/15/09	REVISIONS: DATE	BY
CHECKED BY: MSK	SCALE: 1"=50'		
JOB NO: 09-029	NAME: EXHIBIT		