


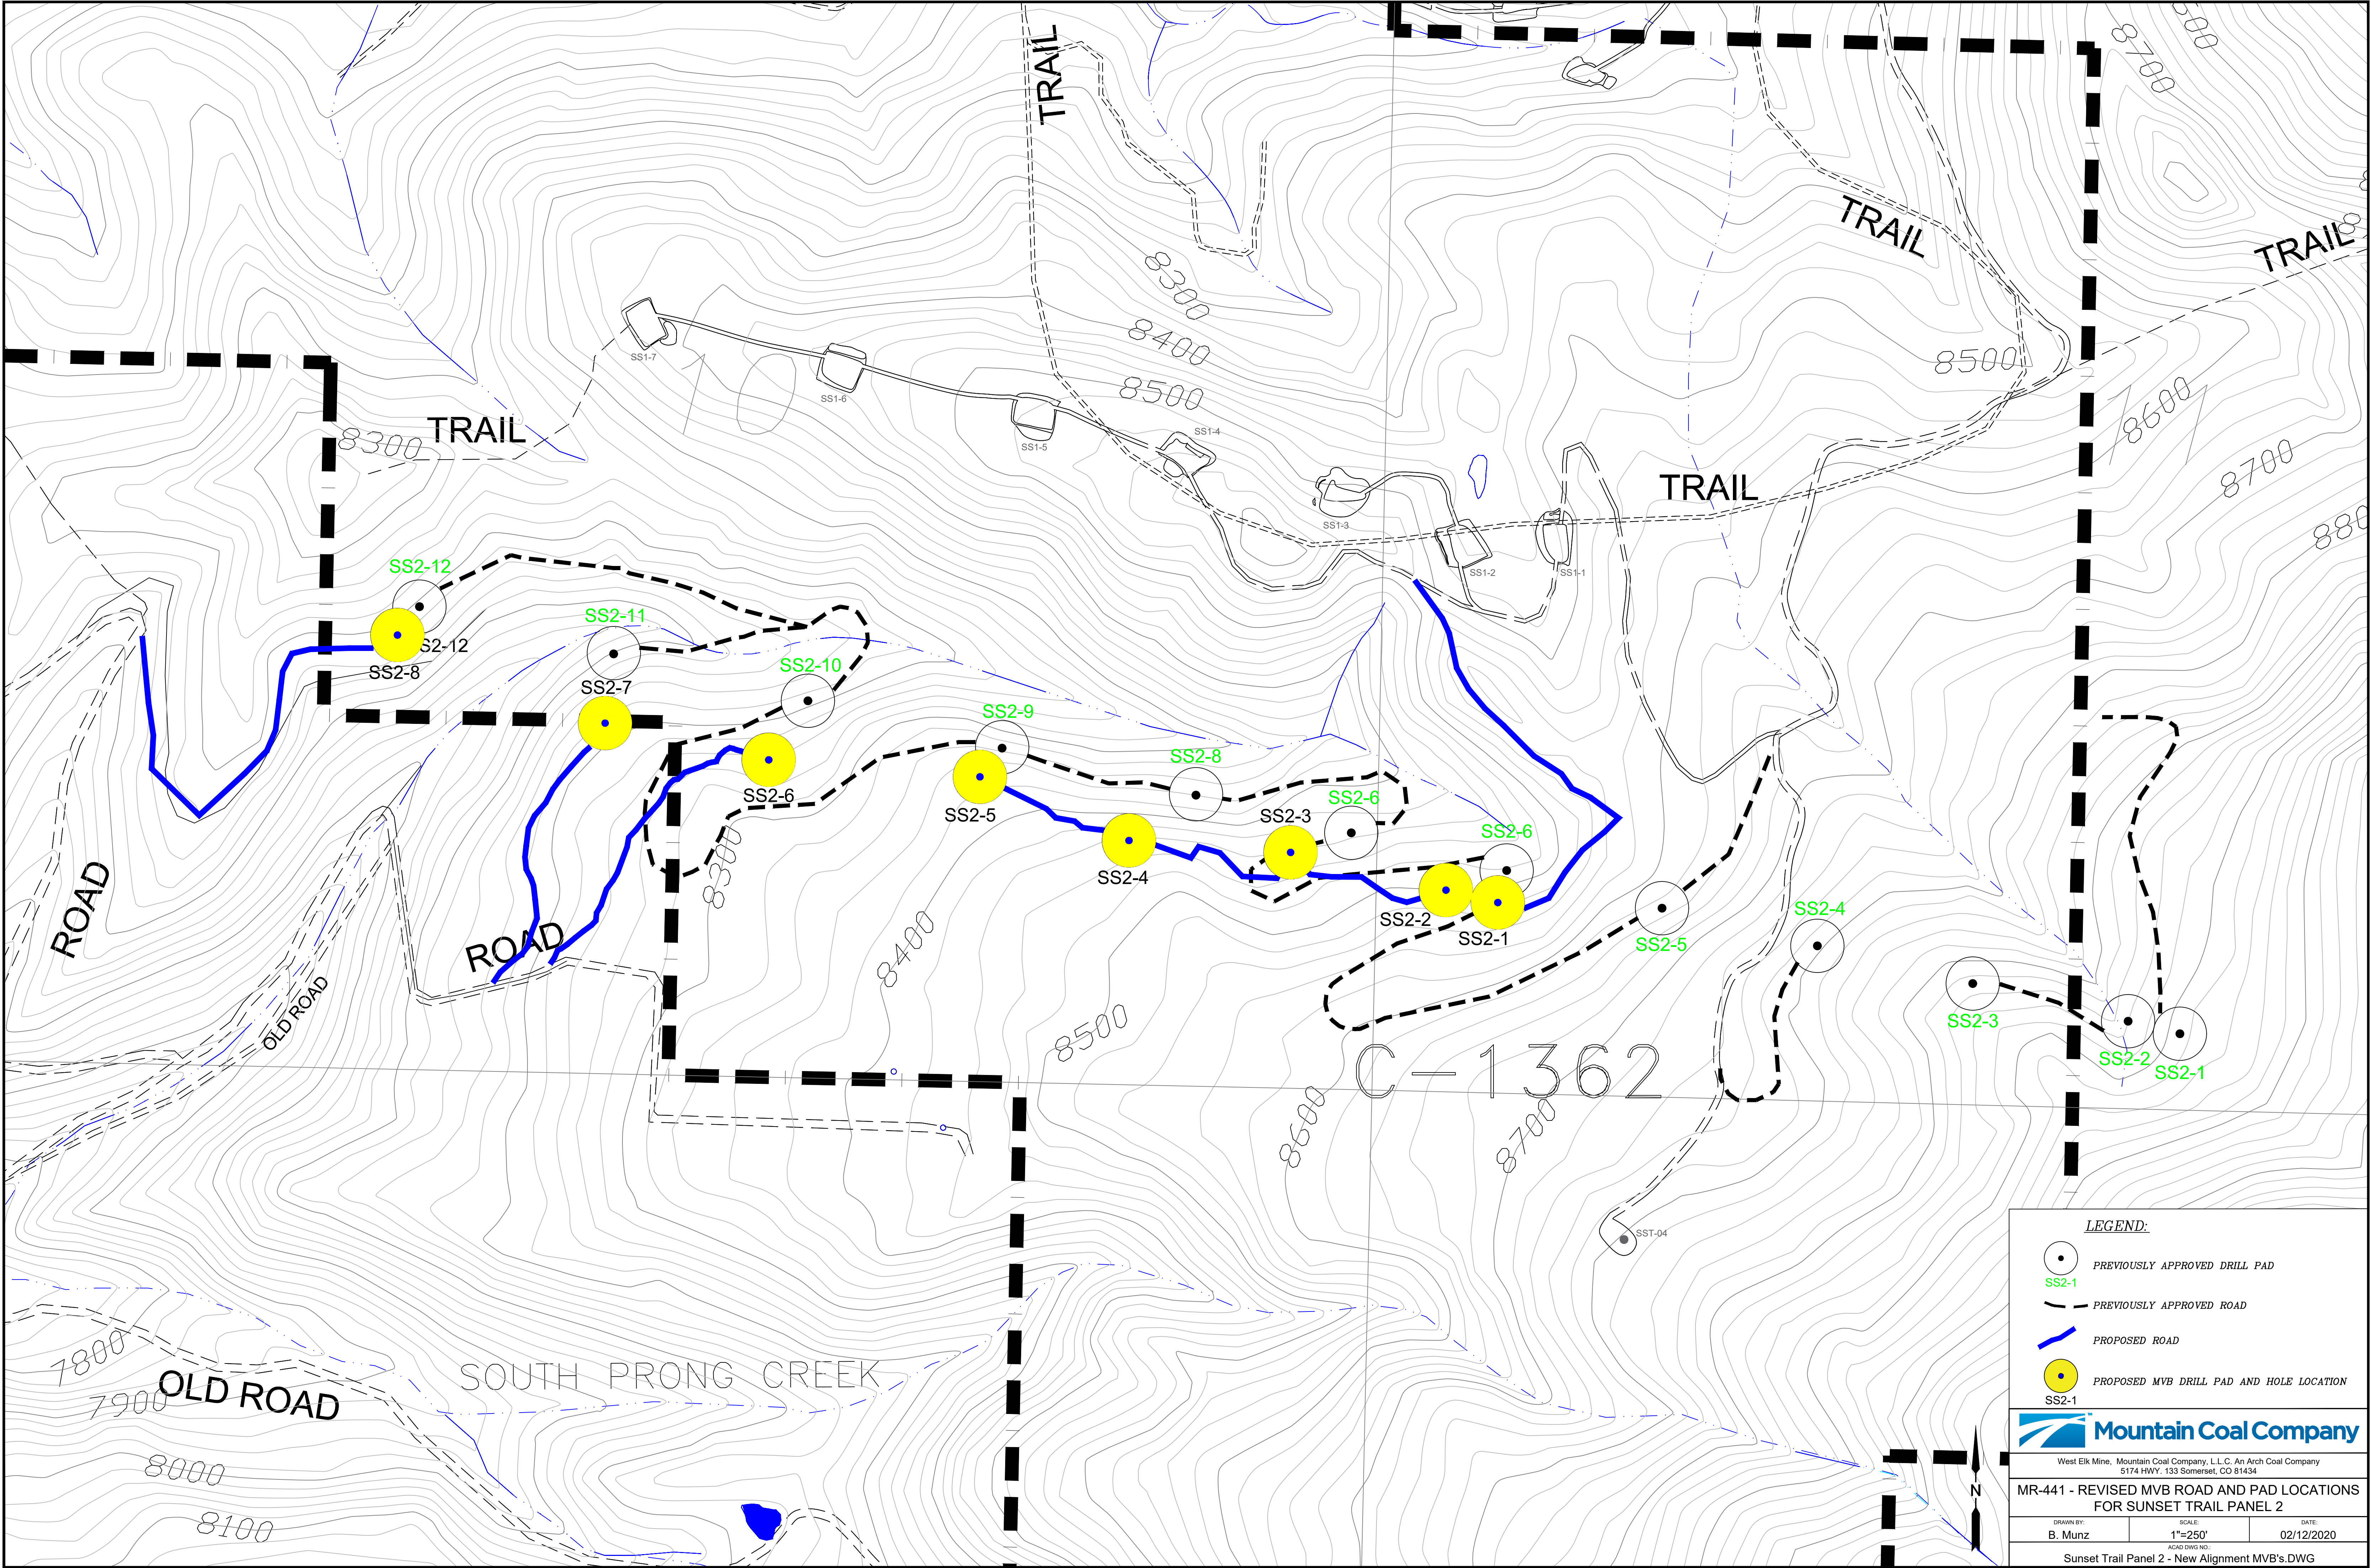

LEGEND:

- PREVIOUSLY APPROVED DRILL PAD
- SS2-1
- PREVIOUSLY APPROVED ROAD
- PROPOSED ROAD
- PROPOSED MVB DRILL PAD AND HOLE LOCATION
- SS2-1

Mountain Coal Company

West Elk Mine, Mountain Coal Company, L.L.C. An Arch Coal Company
5174 HWY. 133 Somerset, CO 81434

MR-441 - REVISED MVB ROAD AND PAD LOCATIONS FOR SUNSET TRAIL PANEL 2

DRAWN BY: B. Munz	SCALE: 1"=250'	DATE: 02/12/2020
----------------------	-------------------	---------------------

Sunset Trail Panel 2 - New Alignment MVB's.DWG