
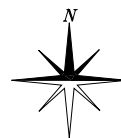


McATEE CONSTRUCTION COMPANY

RIVERSIDE PIT

SITE MAP - WEST AREA

2020 ANNUAL REPORT MAP

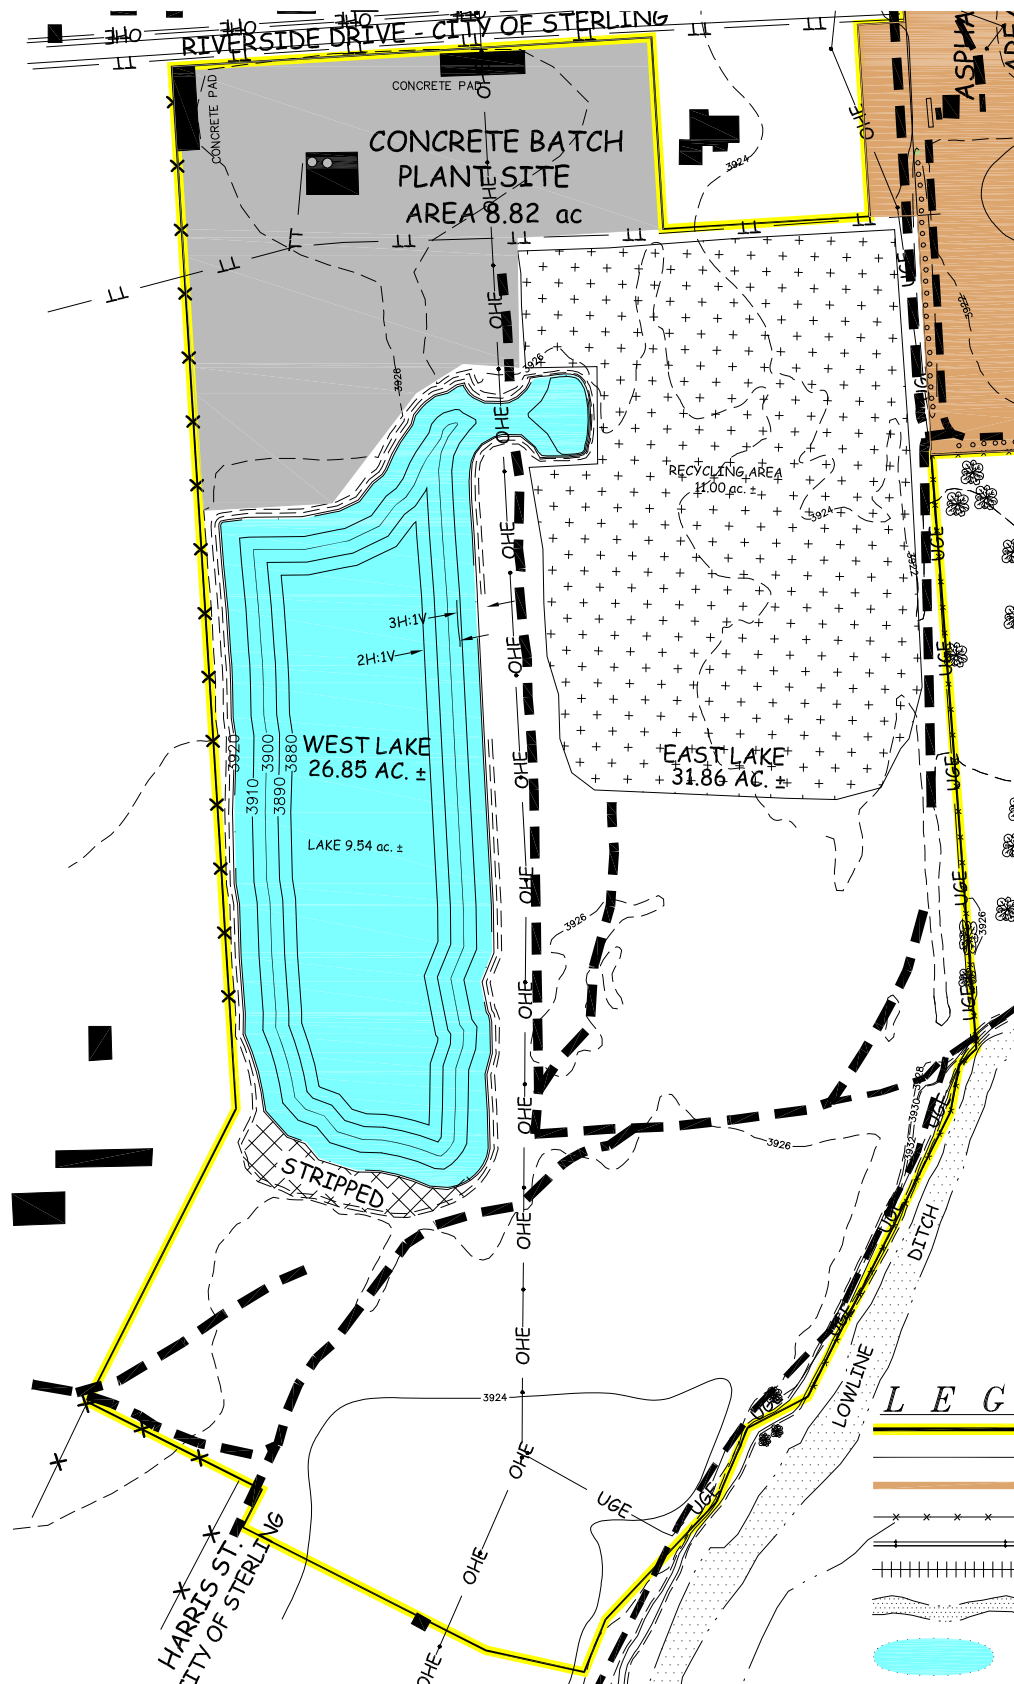

FEB 10, 2020 - 18:02:50

LEGEND

- AFFECTED LANDS / PERMIT LINE
- DIKE
- ROADS
- FENCE
- POWER LINES
- RAILROAD
- DITCH
- LAKE AREA

McATEE CONSTRUCTION COMPANY

RIVERSIDE PIT


SITE MAP — EAST AREA

2020 ANNUAL REPORT MAP



LEGEND

	AFFECTED LANDS / PERMIT LINE		BACKFILLED — 5.10 AC. ±
	DIKE		SAND STOCKPILES — 2.98 AC ±
	ROADS		SEEDED — 11.63 AC ±
	FENCE		
	POWER LINES		
	DITCH		
	LAKE AREA— 11.12 AC ±		

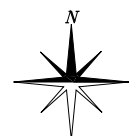

FEB 10, 2020 — 18:02:57