


PLAN VIEW

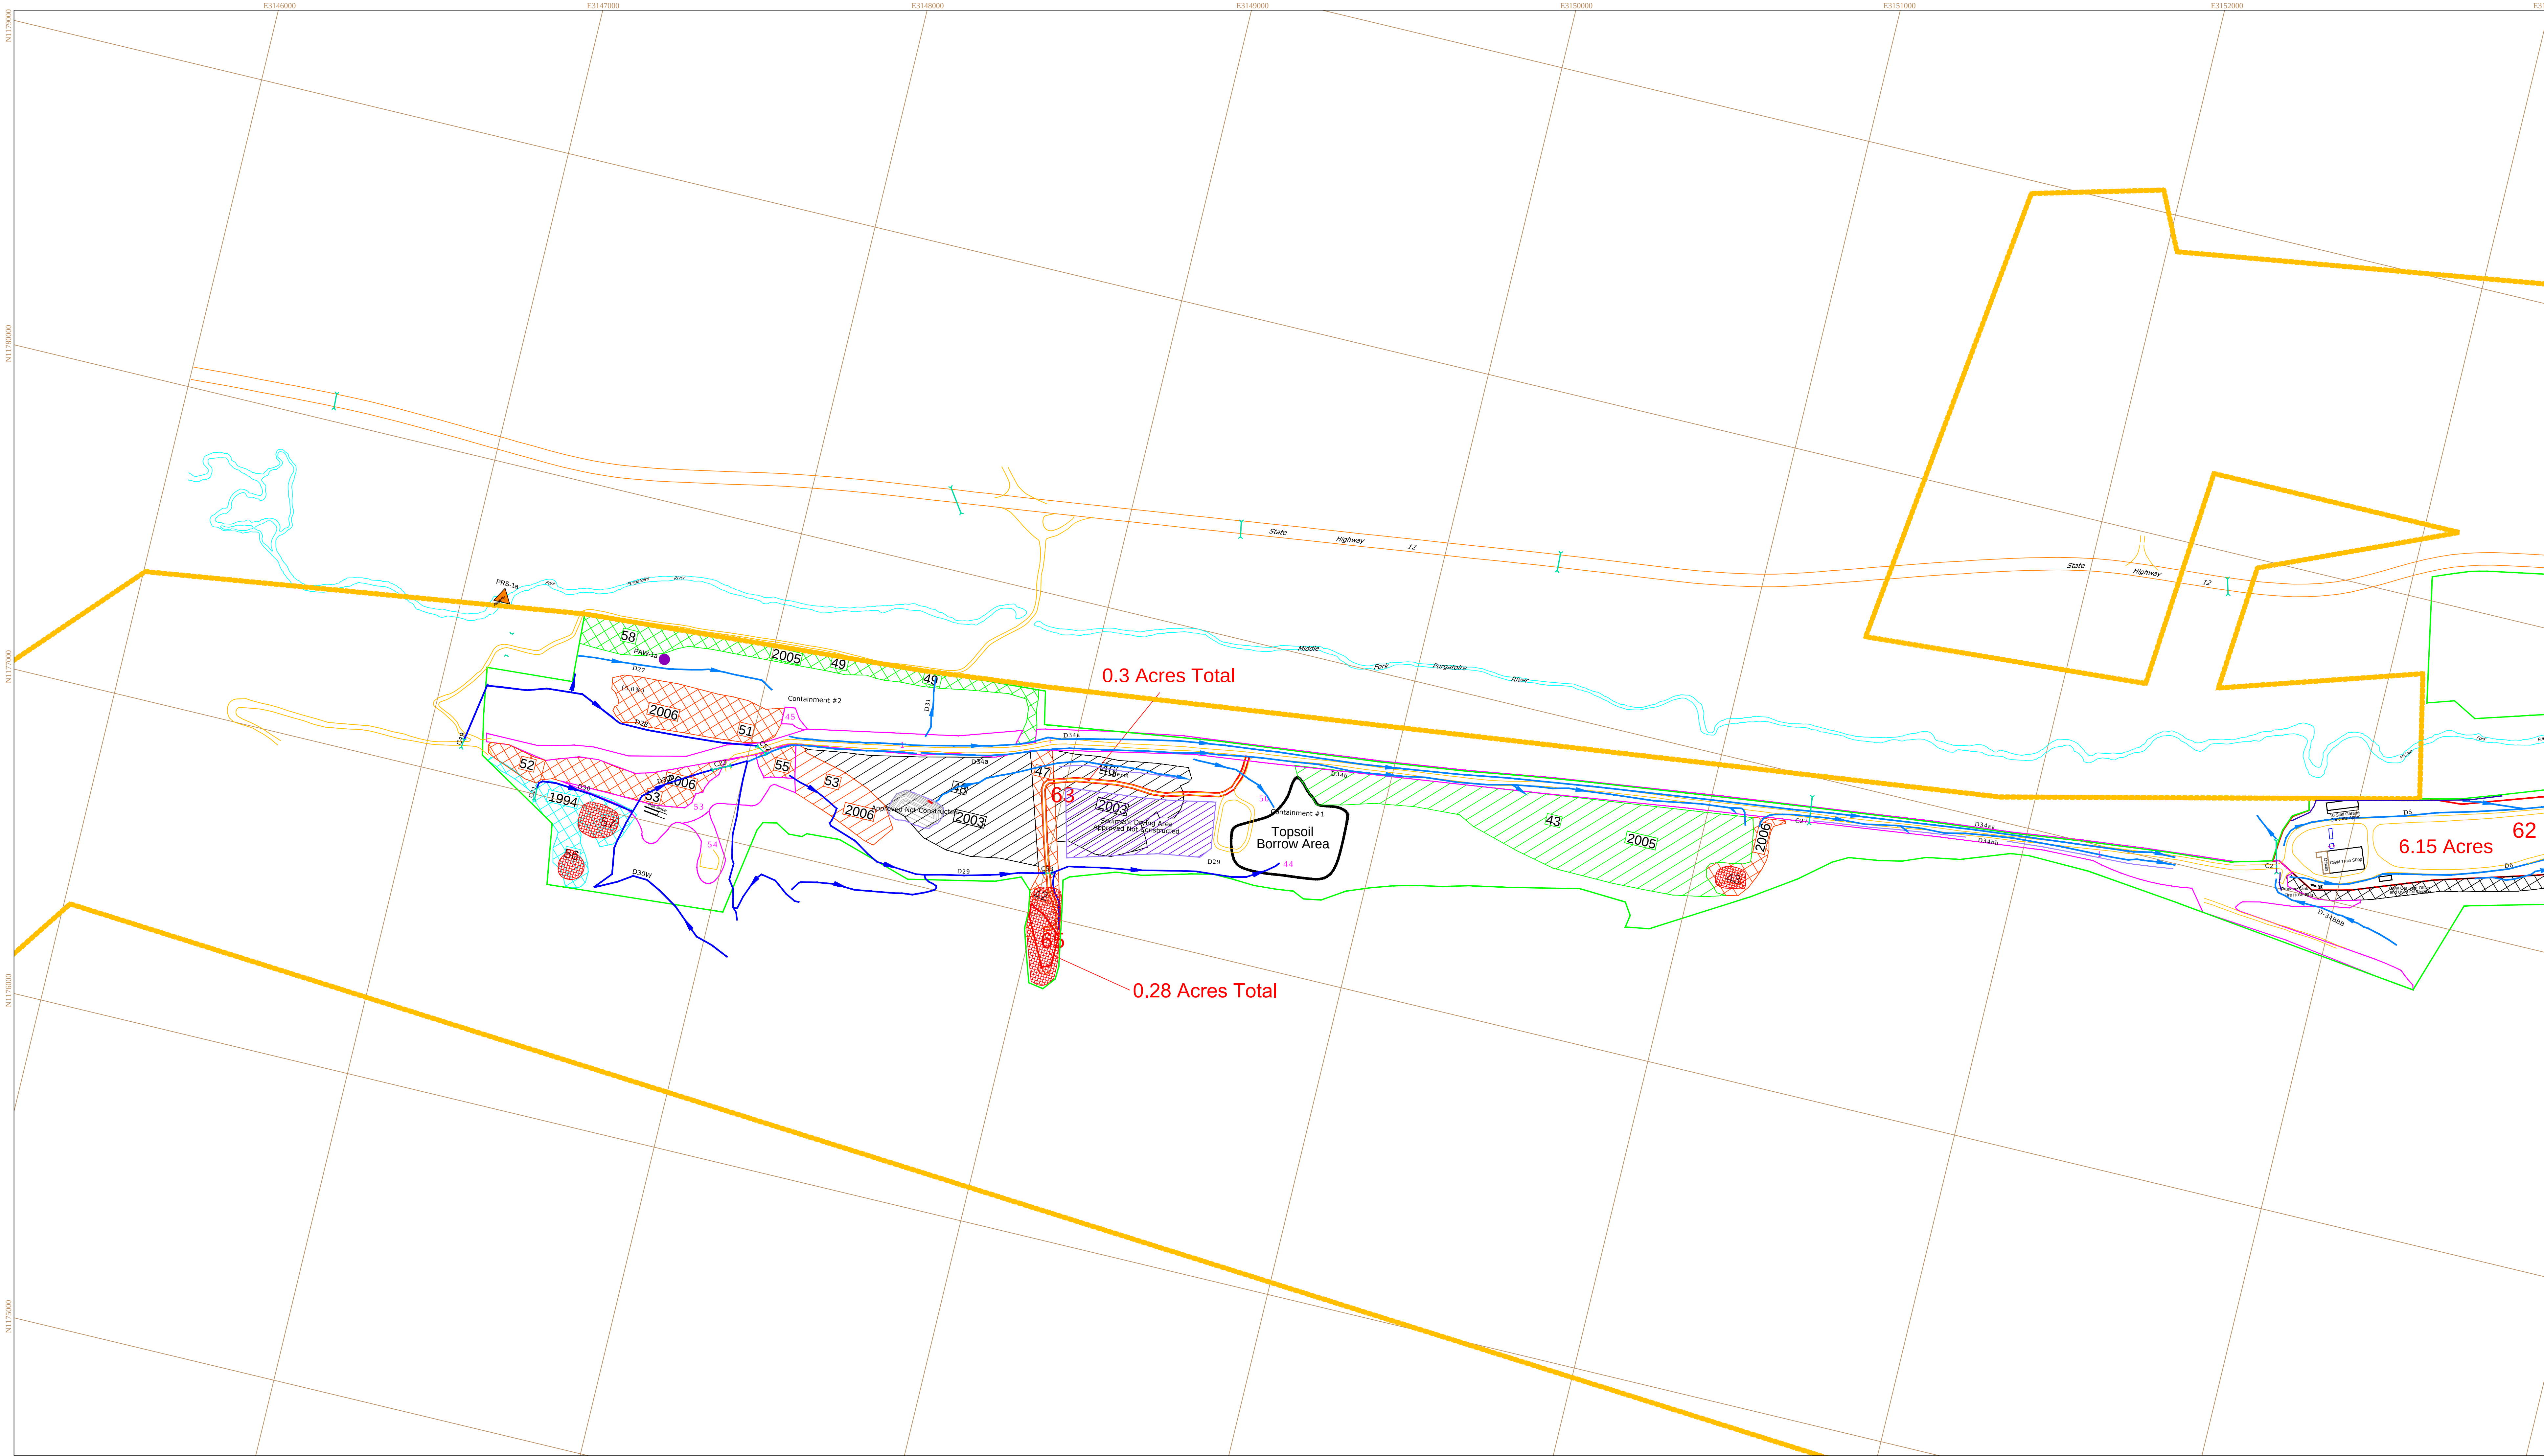

Legend

- Permit Boundary
- Surface Disturbance
- Surface Contour (ft)
(contour interval: 20 ft)
- ND ----- Not Disturbed
- Map Code
- Surface Disturbance 2011

Year Seeded

- Pre 2003
- 2003
- 2007

NOTE: All disturbed areas to be reclaimed as rangeland use.


- Backfill & Grade
- Seed & Mulch

Sedimentation Control Structures

- Ditch (with direction of flow)
- Culvert
- Berm
- Small Area Exemption
- Existing Well
- Discharge Location
- Proposed Sparge Point
- V. E. S. Point
- Rip-Rap

Surface Disturbance Facility Code

West Portal Facilities	
Map Code	Description
42	Powder & Cap House
43	Corehouse
44	Top Soil Borrow Area
46	Non Coal Waste Disposal Area
48	Manway
51	Warehouse #1
52	Holst House
53	Trolley Yard
54	Fan House
55	WP Garage
57	Substation
58	Pumphouse
Roads	
1	WP Access
47	Powder Access
49	Pump House Access
56	Water Tank Access
Sediment Control	
50	Containment #WP-1
45	Containment #WP-2
Surface Disturbance 2011	
62	West Facilities by Train Stop
65	Powder and Cap House (Redisturbed)
Roads	
63	Light Use Road to Slurry Wells

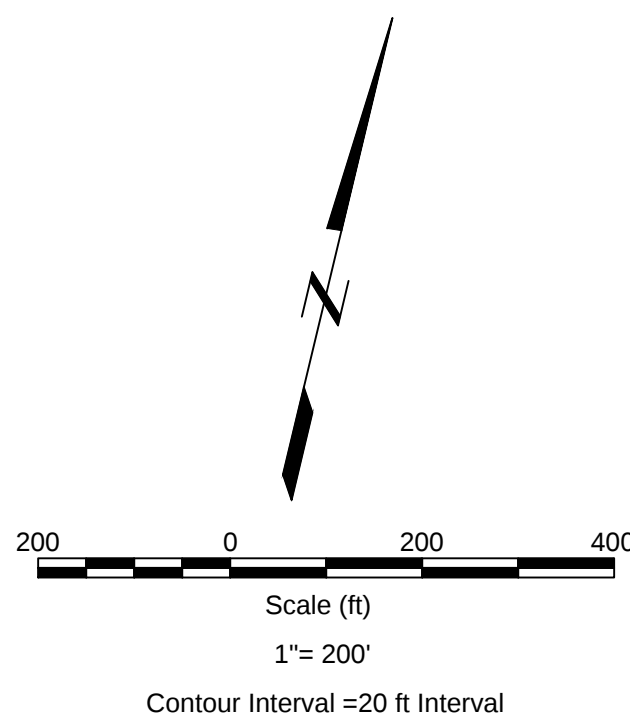

Notes:

- Map Grid—State Plane Zone 0503 NAD83