


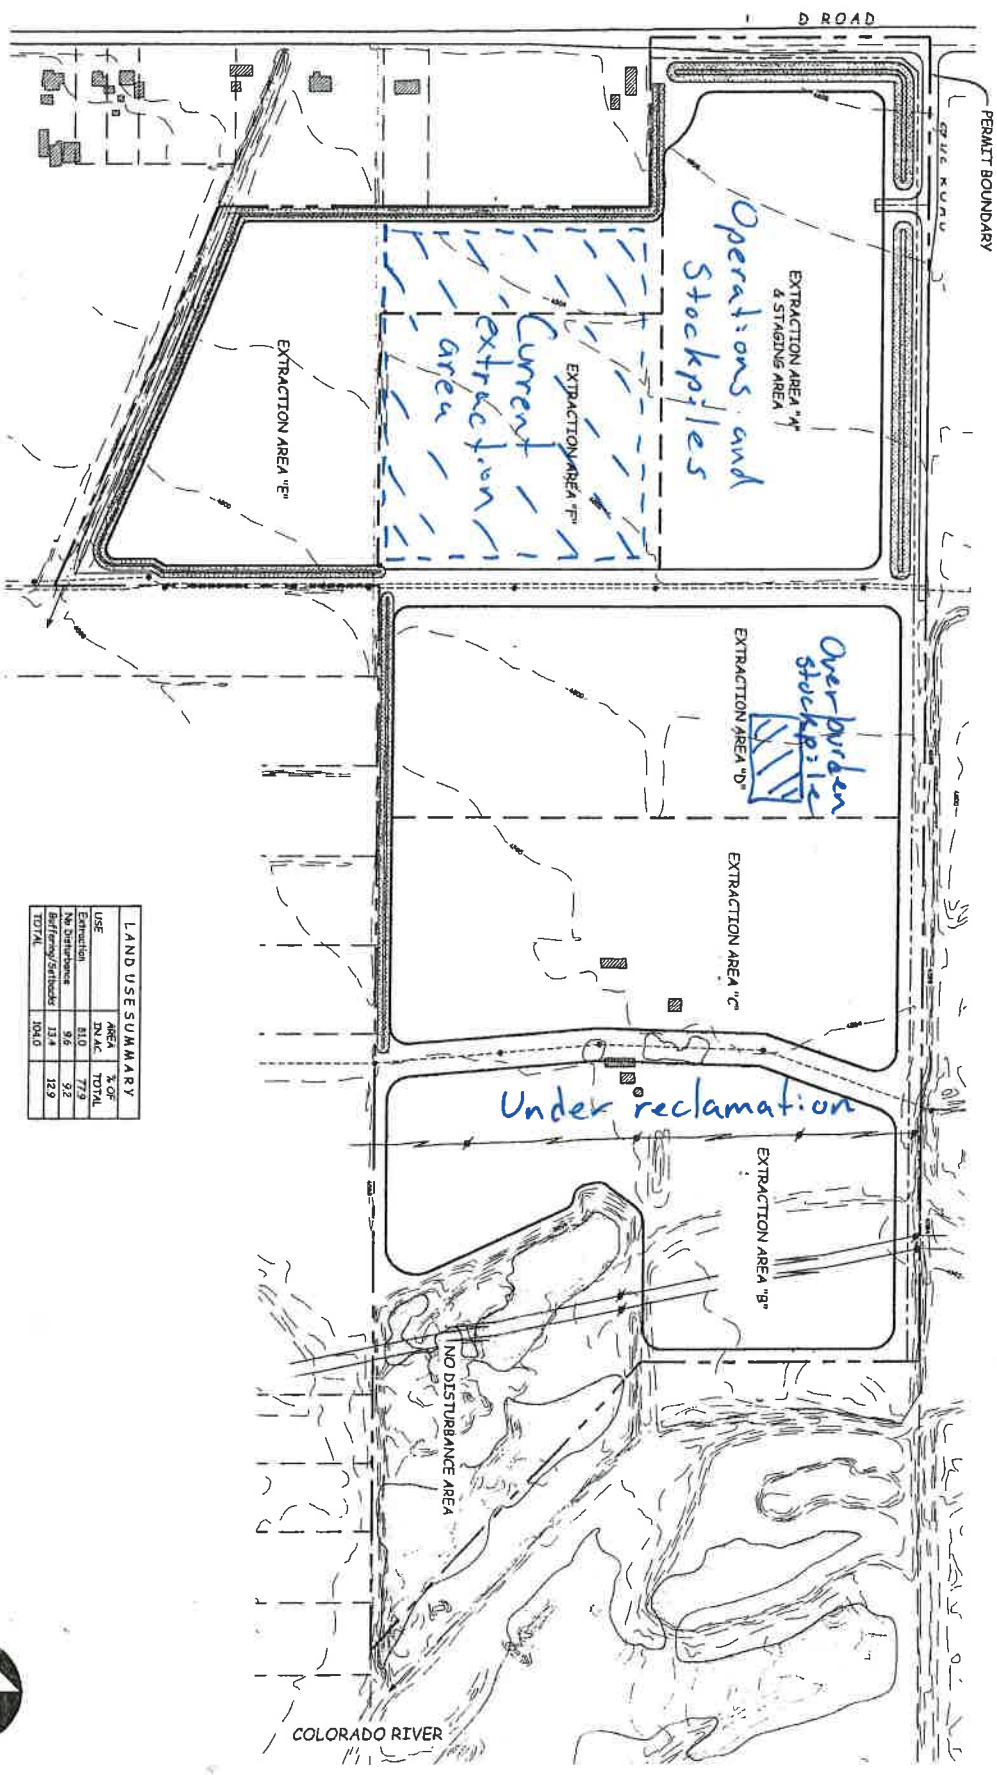

LAND USE SUMMARY			
USE	AREA DNAC	% OF TOTAL	
Extraction	810	77.9	
No Disturbance	96	9.2	
Buffering/stockpile	134	12.9	
TOTAL	1040		

ANNUAL REPORT



Scale: 1" = 300'

Date:	Jan., 2001	Date	Revisions	Description

D ROAD GRAVEL PIT
M-2002-046

MINING PLAN MAP

Ephemeral Resources, LLC.
1225 SOUTH SEVENTH STREET
GRAND JUNCTION, CO 81501
970-242-5370