

d:\d2\projects by client\loveland ready mix\bokelman_walters\annual report\2020\2020.dwg-3/23/20

- NOTES:**
- WEED CONTROL -- MOWING WEEDS AS NEEDED ON AREAS SEEDED WITH GRASS AND SPOT SPRAYING FOR THISTLE AND OTHER NOXIOUS WEEDS THROUGHOUT THE MINING BOUNDARY.
 - DISTURBED AREAS INSIDE SLURRY WALL REPLANTED WITH GRASS SEED. WEEDS CONTROLLED WITH MOWING AND SPOT SPRAYING FOR THISTLE AND OTHER NOXIOUS WEEDS. AREAS OUTSIDE SLURRY WALL ARE FARMED.

REFERENCE:
BACKGROUND MAPPING DATA TAKEN FROM EXHIBIT C-2, REVISION 1, DATED 4/16/15 BY WEILAND, INC. AND REVISED TO CURRENT CONDITIONS.

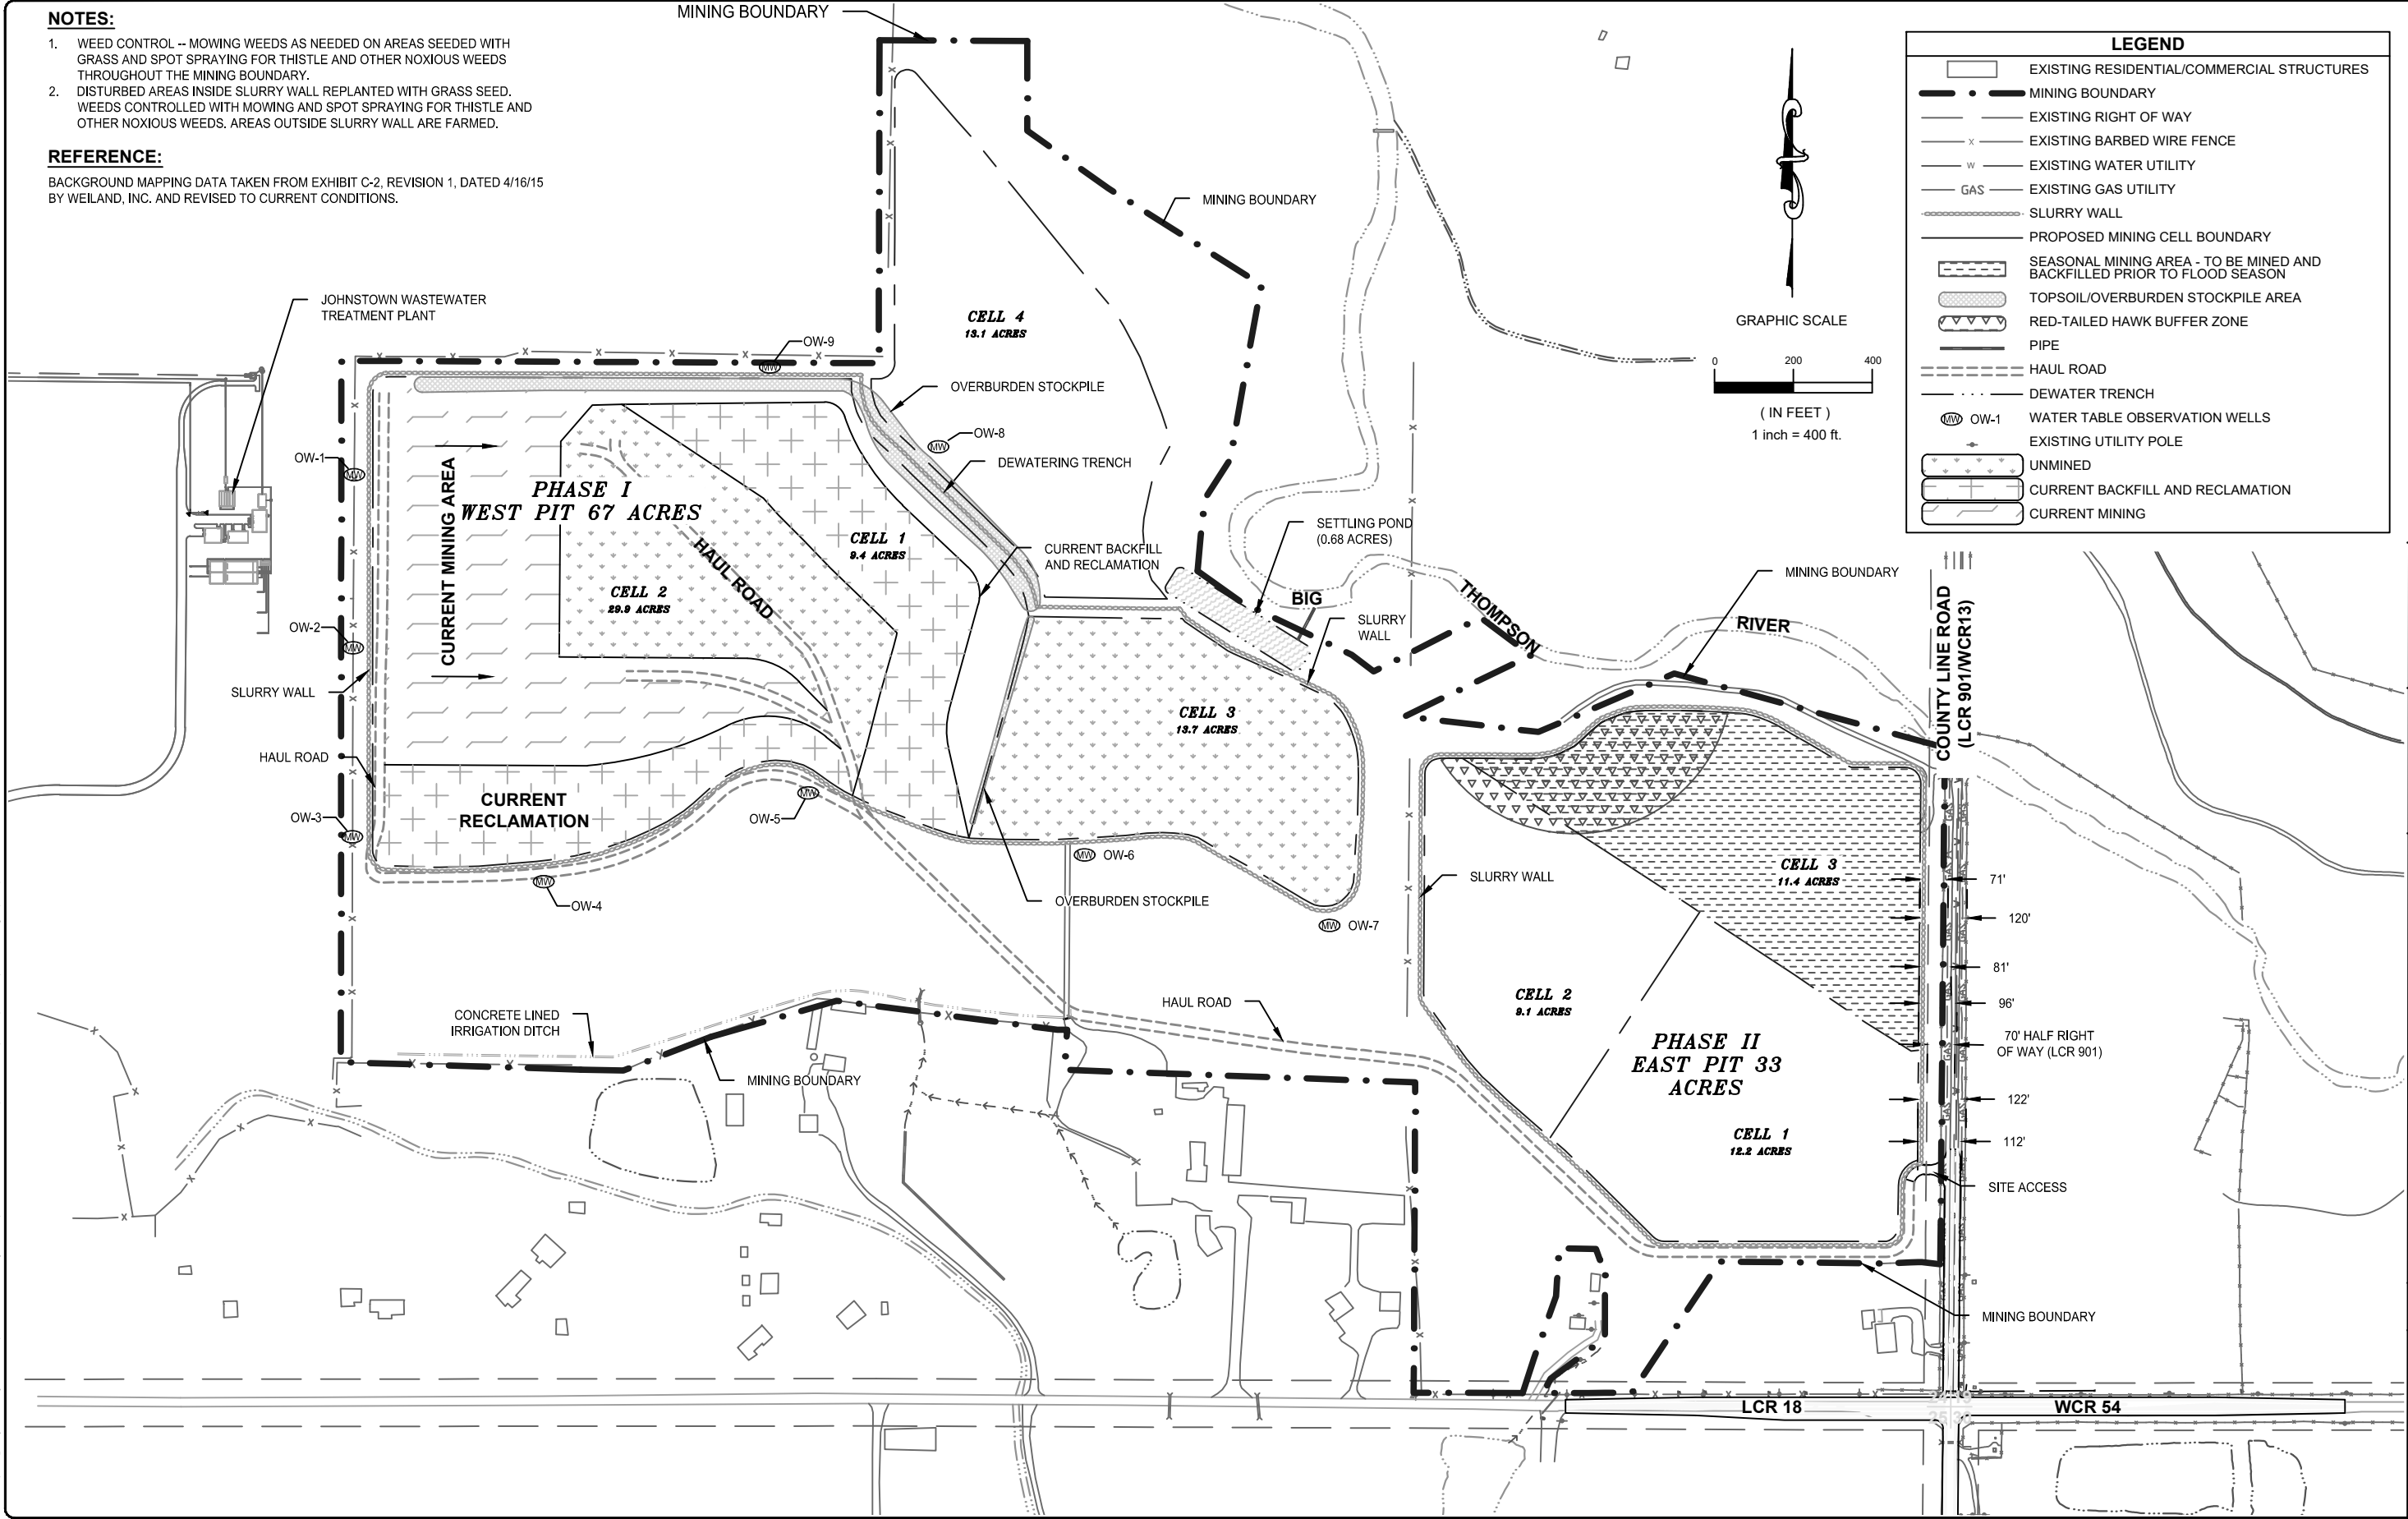


FIGURE 1

DESIGNED:	CHECKED BY:	DATE:	SCALE:	FILE NAME:
	SF	3/23/20	1" = 400'	2020
DATE:		3/23/20	SCALE:	1" = 400'
FILE NAME:		SHEET NO. 1 of 1		
DATE:		3/29/19 UPDATED TO CURRENT CONDITIONS		

WALTERS / BOKELMAN PIT

2020 ANNUAL REPORT MAP

M-2006-080

LOVELAND READY MIX CONCRETE, INC.

LARIMER COUNTY, COLORADO