
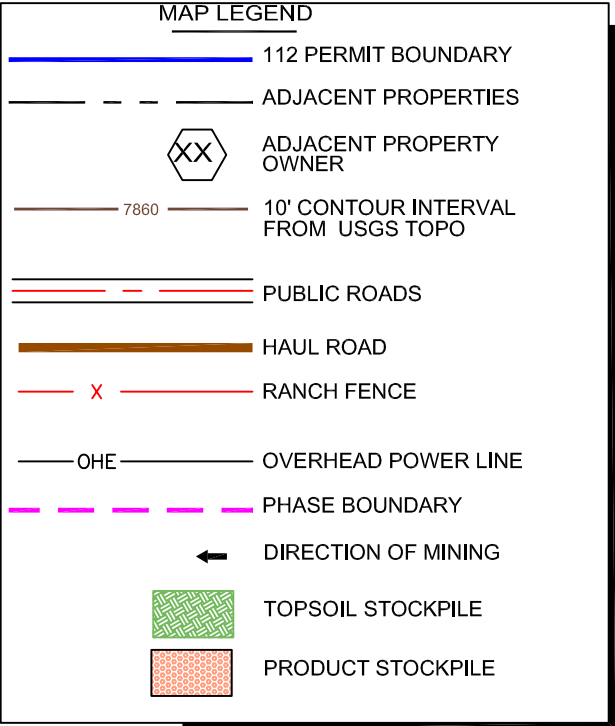


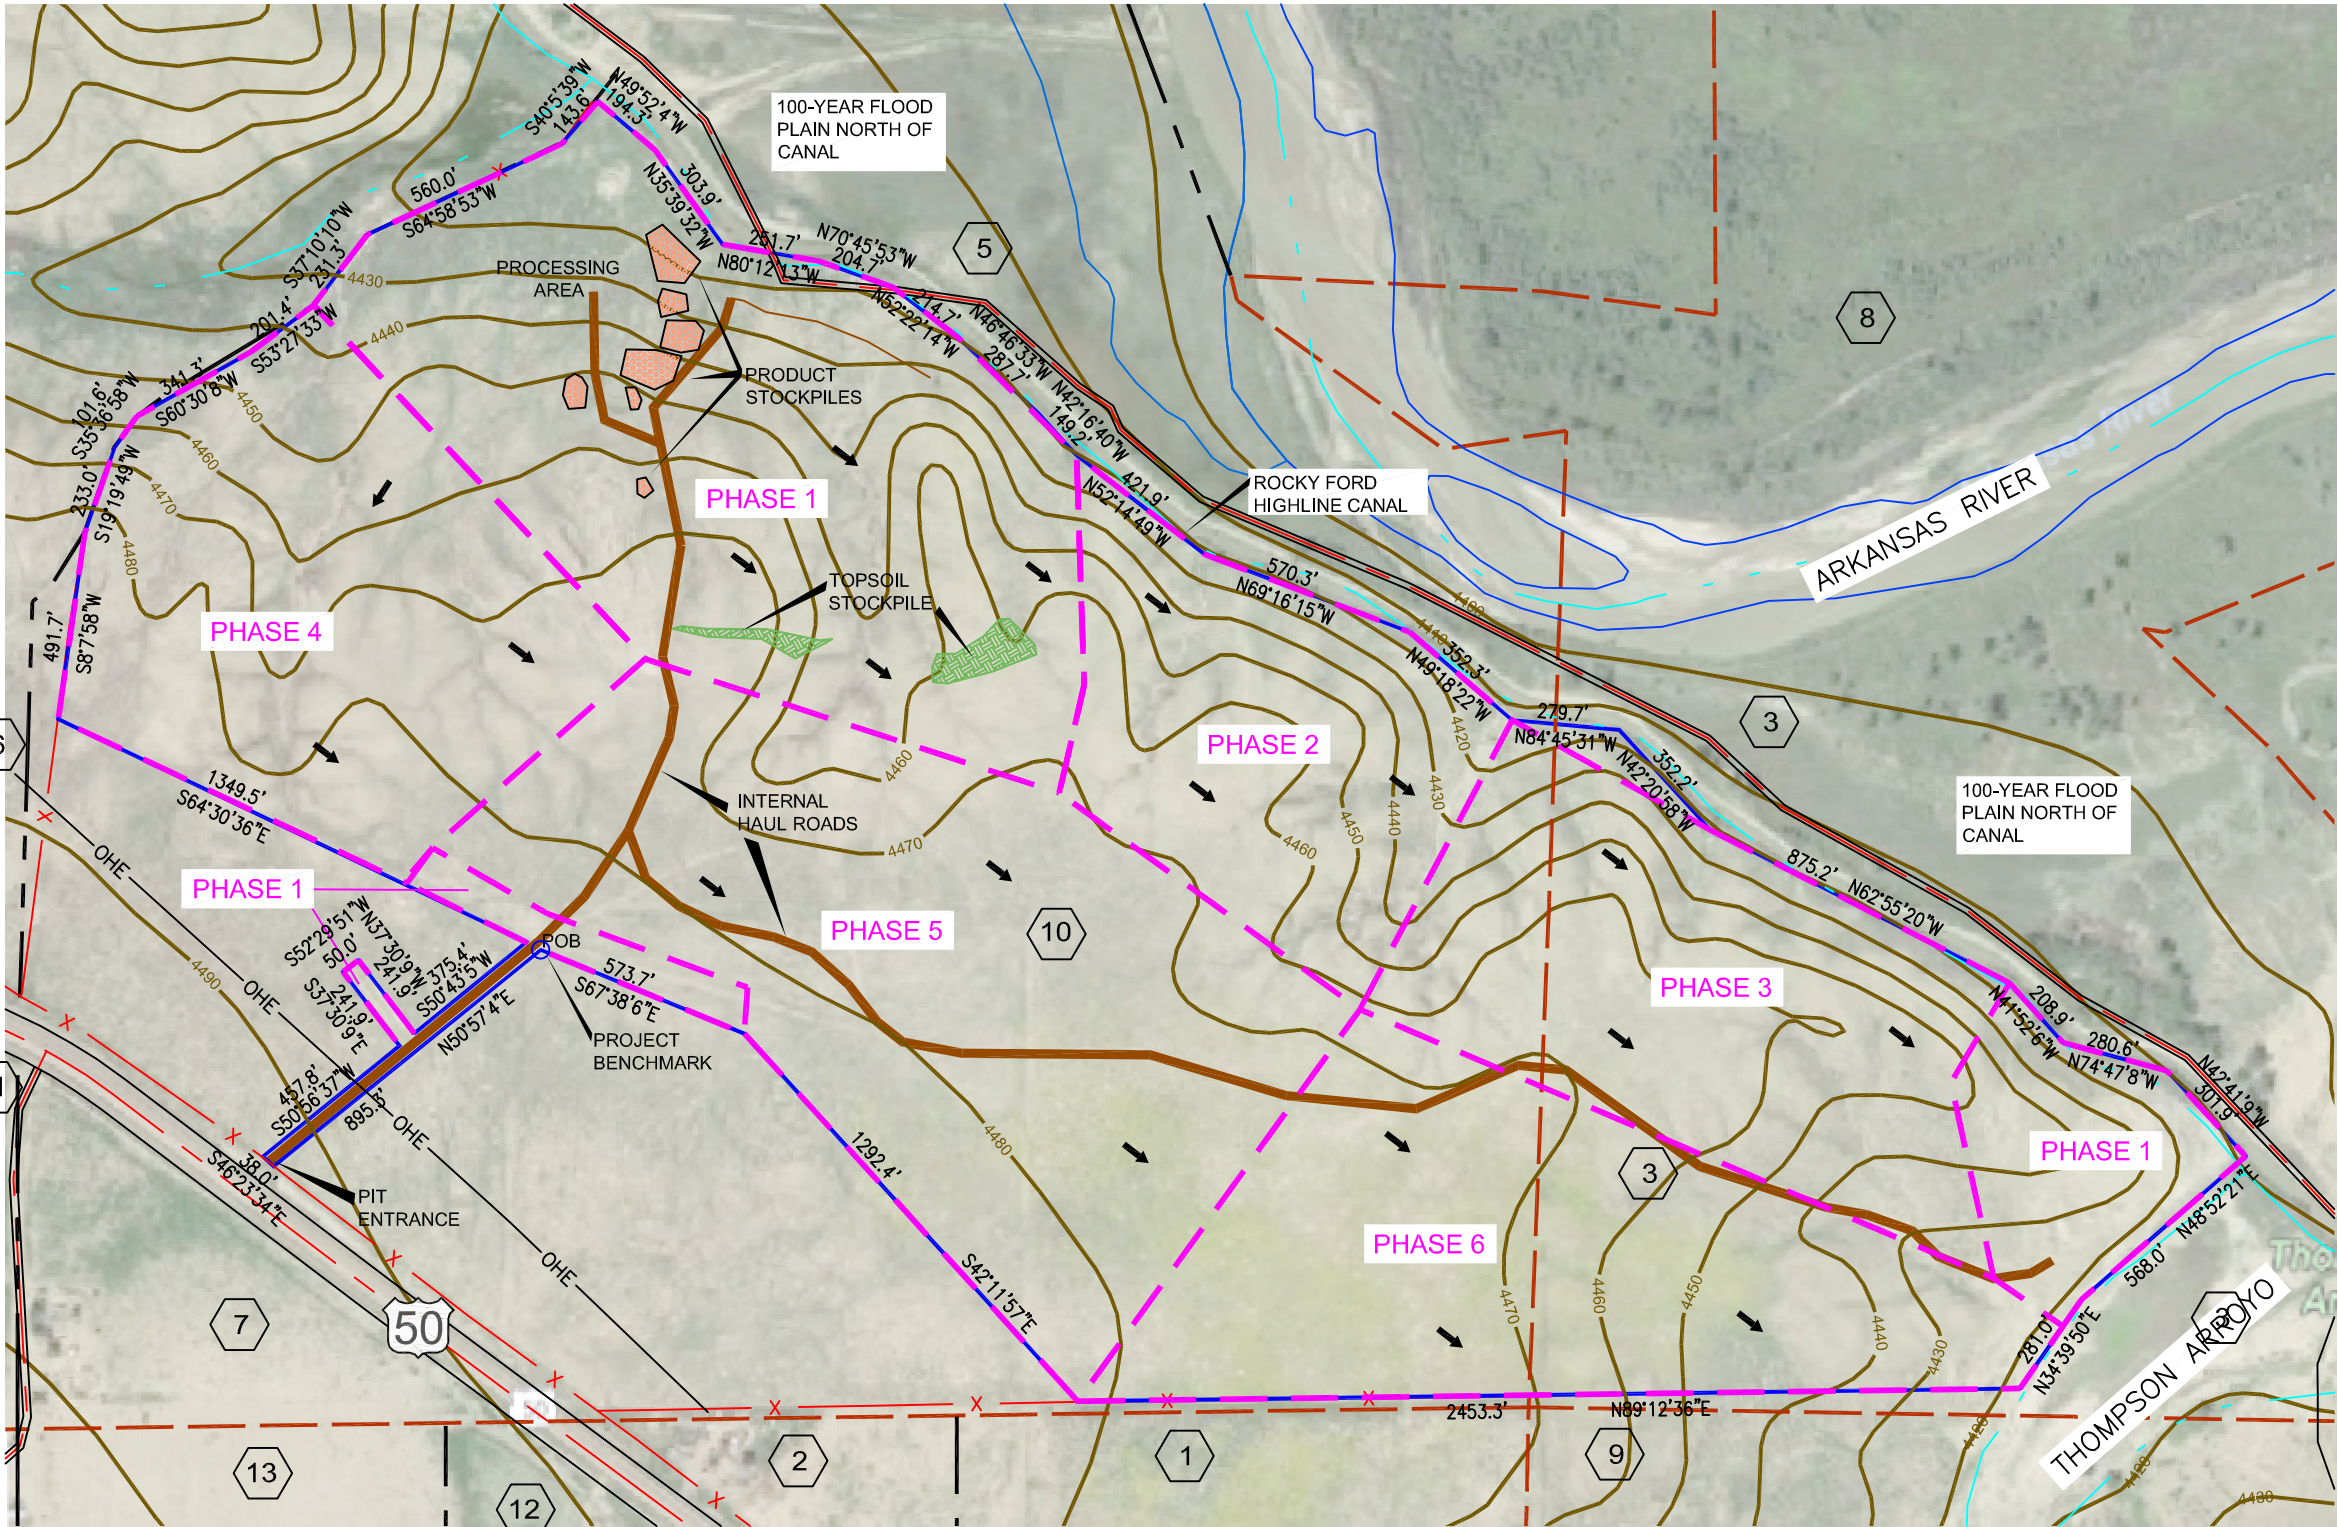

MINING TIME TABLE

PHASE 1: 55.5 ACRES
START MINING FALL OF 2006, AND TAKE FOUR (12) YEARS TO MINE, 2006–2018.

PHASE 2: 20.7 ACRES
MINING IS TO START AFTER PHASE 1 & PLANS TO TAKE FIVE (5) YEARS TO MINE, 2018–2023.


PHASE 3: 28.6 ACRES
MINING IS TO START AFTER PHASE 2 & PLANS TO TAKE FIVE (5) YEARS TO MINE, 2023–2028.

PHASE 4: 30.6 ACRES
MINING IS TO START AFTER PHASE 3 & PLANS TO TAKE FIVE (5) YEARS TO MINE, 2028–2033.

PHASE 5: 47.1 ACRES
MINING IS TO START AFTER PHASE 4 & PLANS TO TAKE EIGHT (8) YEARS TO MINE, 2033–2041.

PHASE 6: 33.8 ACRES
MINING IS TO START AFTER PHASE 5 & PLANS TO TAKE THREE (6) YEARS TO MINE, 2041–2047.

ALL DATES ARE DEPENDENT ON MARKET DEMAND.
RECLAMATION WILL BE DONE CONCURRENTLY WITH MINING.

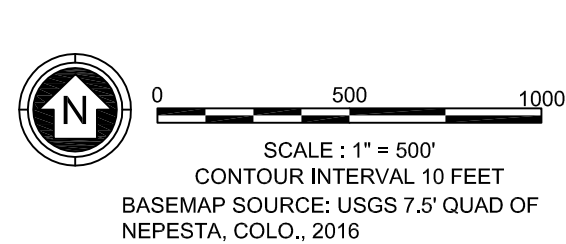

APPROXIMATE COORDINATES AT ENTRY GATE
38.18569° N LAT
104.19637° W LON

ID	Parcel Number	Owner Name	ID	Parcel Number	Owner Name
1	1135000061	SANCHEZ STEVEN	9	1136000001	STATE OF COLORADO
2	1135000060	ROMERO DAVID E + SUSAN	10	1100000135	GAUDREALT DANIEL J TR
3	1100000100	GAUDREALT DANIEL J TR	11	1100000094	DOOLIN LAVINA MARIE
4	1135000079	HERNANDEZ RODOLFO + LUCIA	12	1135000083	JOHNSON DARRYL W + DEBORAH S
5	1100000123	HIGH LINE CANAL CO	13	1135000091	DOOLIN LAVINA MARIE
6	1100000134	MARTIN MARIETTA MATERIALS			
7	1100000093	TUBERGEN PATRICIA			

AMENDMENT

BIG "G" GRAVEL PIT

CLIENT:
Daniel J. Gaudreault & Barbara J. Gaudreault

CONSULTANT:
GAGLIANO ENGINEERING, INC.

DRMS FILE NO. M-2006-081

PREPARED BY:
J.V. GAGLIANO

EXHIBIT C

MINING MAP

DATE: 10/03/17