

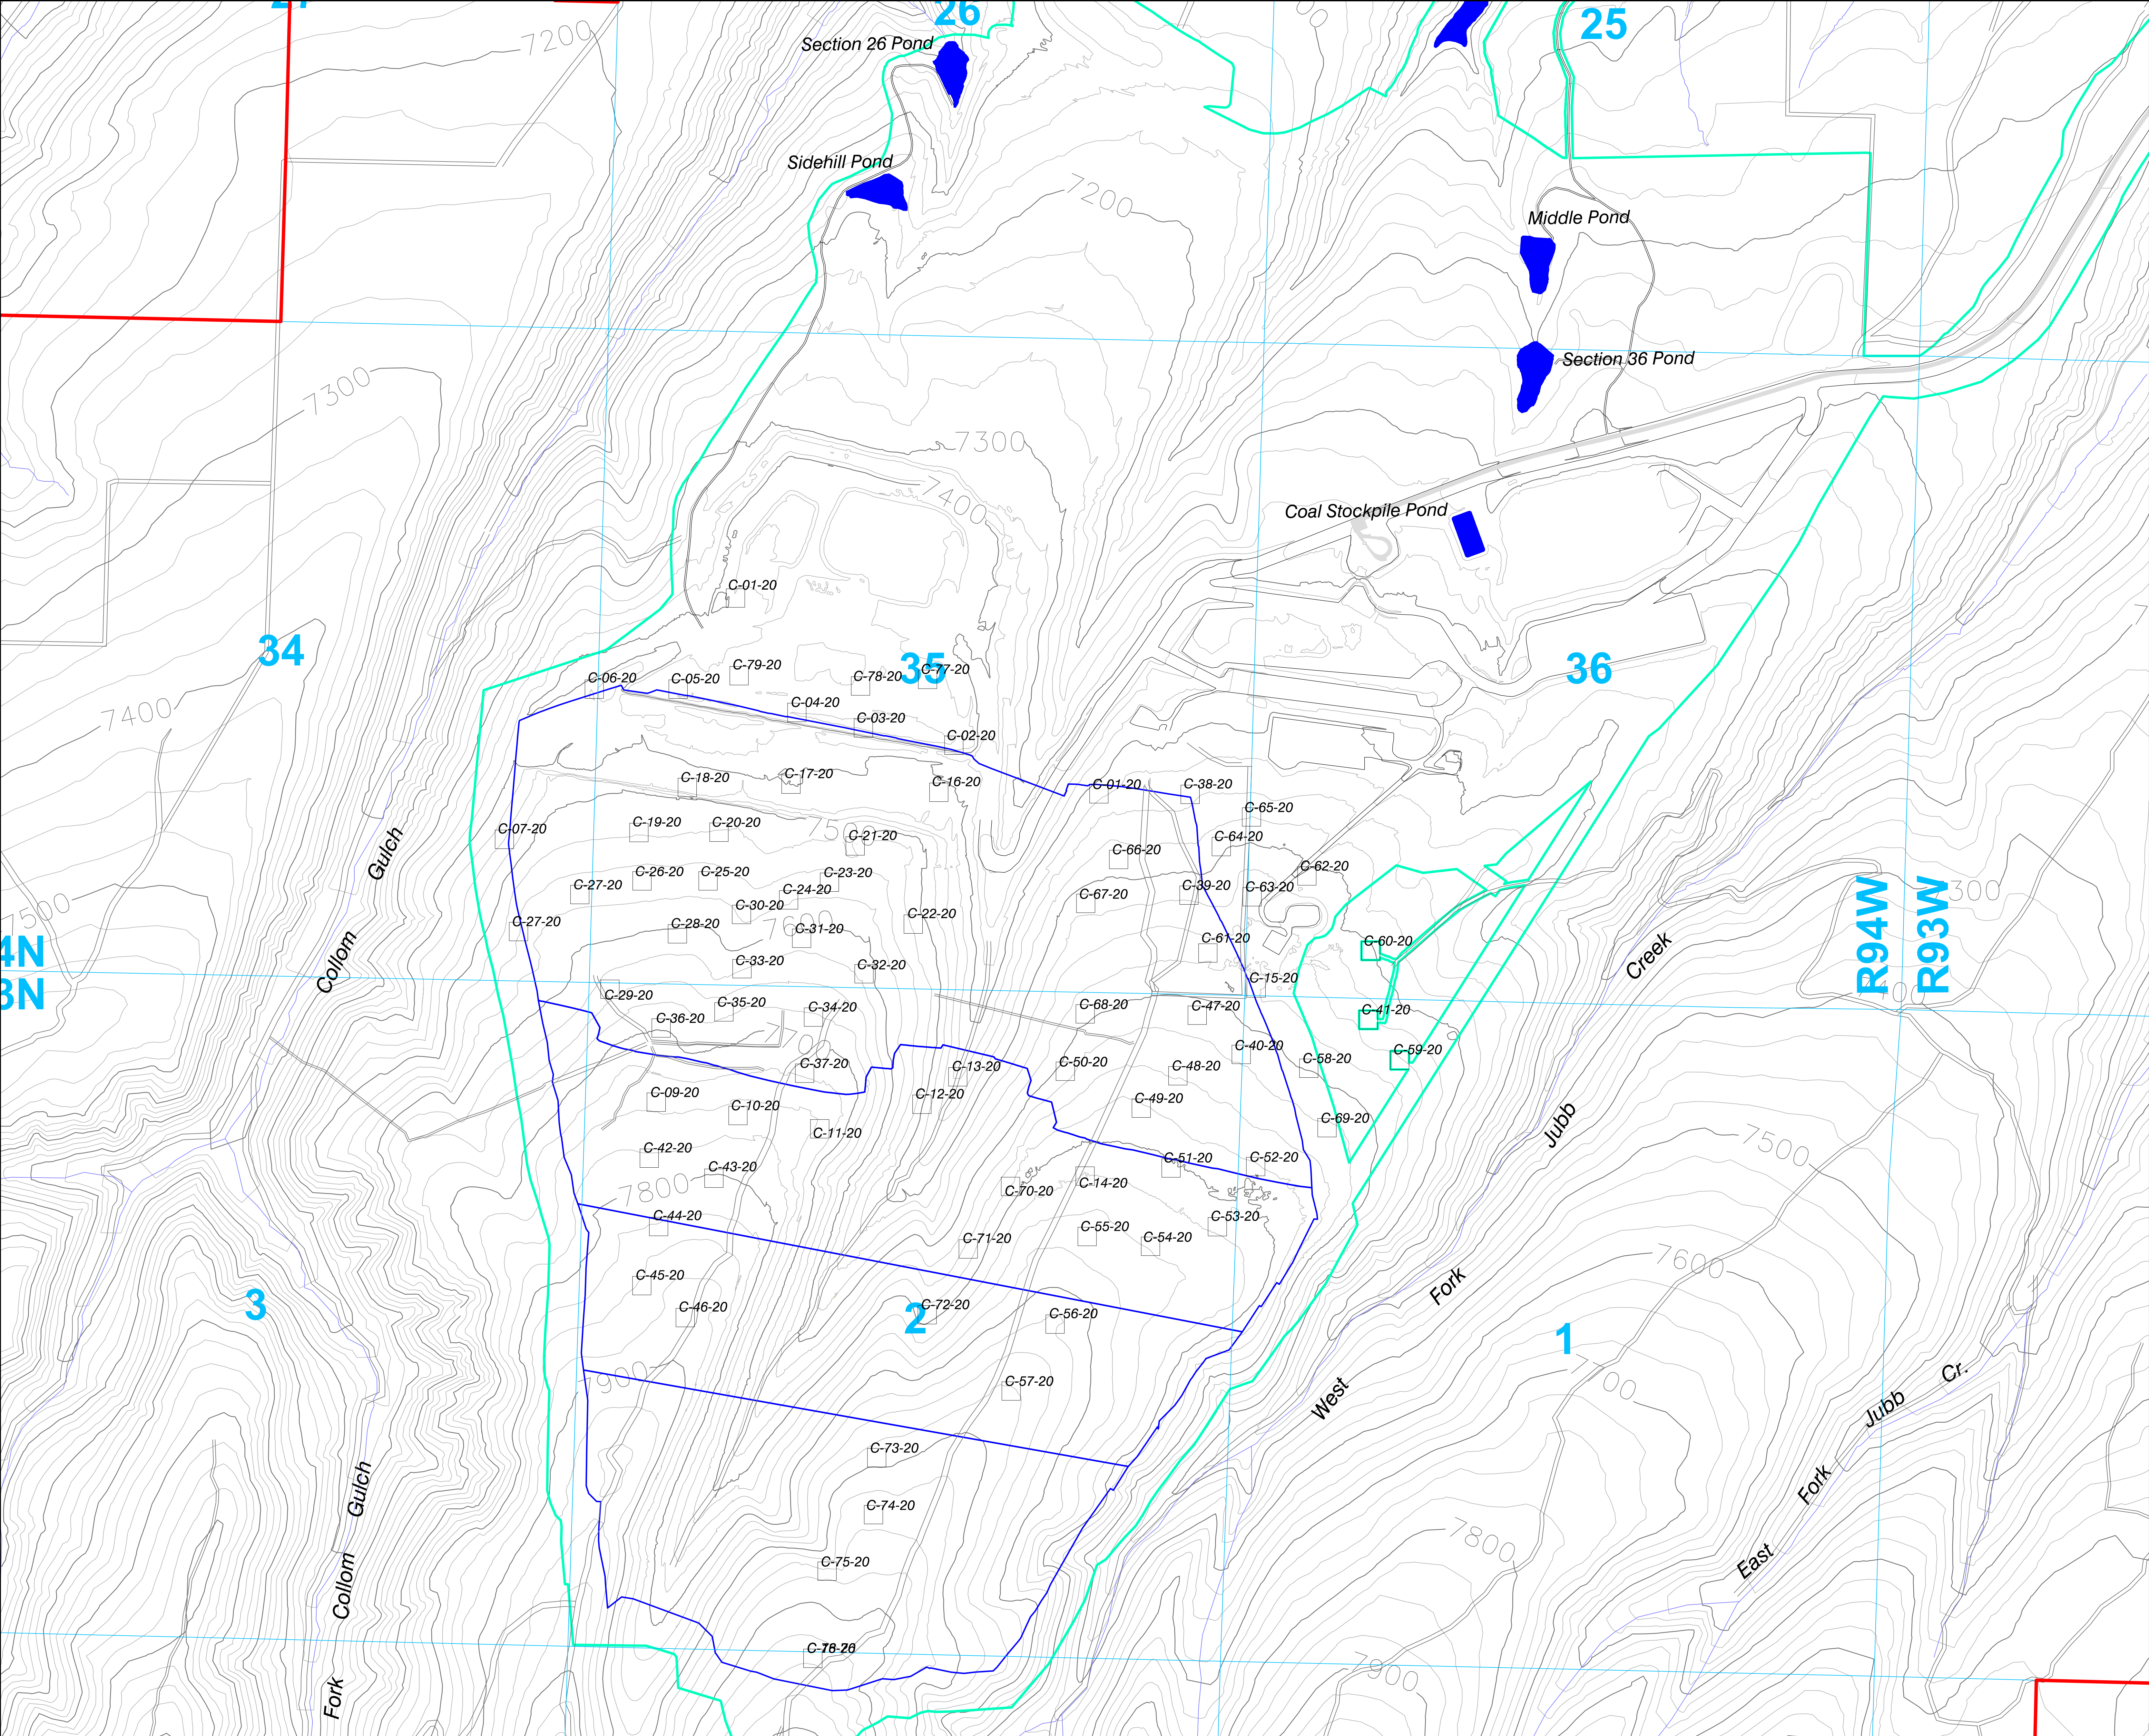


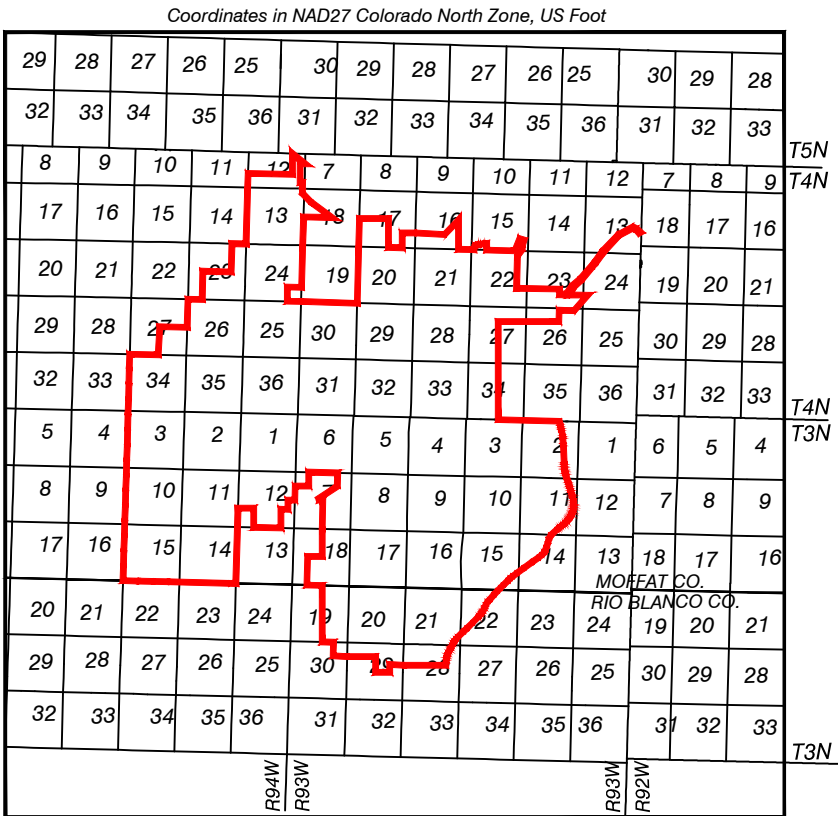

LEGEND

- Permit Boundary
- Disturbance Boundary
- Existing Roads
- Section Line
- Streams
- Collom Mine Plan Blocks (Map 23B)
- Drill Pad Locations*
- Sediment Ponds

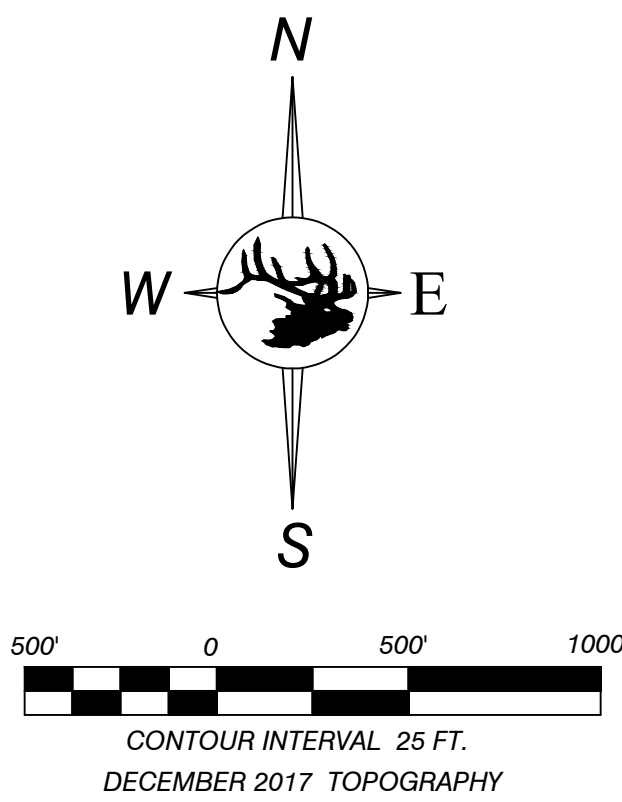

COLLOM
IN-PIT DRILL HOLE LOCATIONS



Colowyo Coal Company
5731 State Highway 13
Meadow, Colorado 81641

SCALE: 1" = 500'
DATE: 2/18/17
DRAWN BY: J.G.
APPROVED BY: J.G.

DRWG NO.

Figure Exh. 27-3-1

No.	REVISION	DATE	BY	CHK
MR-185	Revised 2017 to 2018 Locations	5/4/18	Tony	JB
MR-216	Revised 2018 Locations to Overall Locations	4/27/20	Tony	JB

*Drill pad limits shown are estimated. On the ground topography and topsoil depths will dictate actual pad size.