



TRI-STATE GENERATION AND TRANSMISSION ASSOCIATION, INC.

HEADQUARTERS: P.O. BOX 33695 DENVER, COLORADO 80233-0695 303-452-6111

May 6, 2020

Mr. Zach Trujillo
Environmental Protection Specialist
Colorado Division of Reclamation, Mining & Safety
Department of Natural Resources
1313 Sherman Street, Room 215
Denver, CO 80203

RE: Colowyo Coal Company L.P.
Permit No. C-1981-019
Minor Revision No. 217
Collom Pit Shell – East Side

Dear Mr. Trujillo,

Tri-State Generation and Transmission Association Inc. (Tri-State), is the parent company to Axial Basin Coal Company, which is the general partner to Colowyo Coal Company L.P. (Colowyo). Therefore, Tri-State on behalf of Colowyo is submitting minor revision 217 (MR-217) to Permit No. C-1981-019. MR-217 proposes to push out the eastern edge of the pit shell (pit crest), to accommodate mining on the eastern portion of the Collom box cut due to deeper than anticipated overburden depths above the X seam on that side of the Collom Pit.

Included in this minor revision are a revision application and a change of index sheet to ease incorporation of this minor revision into the permit document. If you should have any additional questions or concerns, please feel free to contact Tony Tennyson at (970) 824-1232 at your convenience.

Sincerely,

DocuSigned by:
Daniel Casiraro
B70D69F114324DE...

Daniel J. Casiraro
Senior Manager
Environmental Services

DJC:TT:der

Enclosure

cc: Jennifer Maiolo (BLM-LSFO)
Chris Gilbreath (via email)
Tony Tennyson (via email)
Angela Aalbers (via email)
File: C. F. 1.1.1.200 - G471-11.3(21)d

CHANGE SHEET FOR PERMIT REVISIONS, TECHNICAL REVISION, AND MINOR REVISIONS

Mine Company Name: Colowyo Coal Company

Date: **May 5, 2020**

Permit Number: **C-1981-019**

Revision Description: **MR-217 Collom Mining Limit -
Northeastern Side**

Volume Number	Page, Map or other Permit Entry to be REMOVED	Page, Map or other Permit Entry to be ADDED	Description of Change
1			No Change
2A			No Change
2B			No Change
2C			No Change
2D			No Change
2E			No Change
3			No Change
4			No Change
5A			No Change
5B			No Change
6			No Change
7			No Change
8			No Change
9			No Change
10			No Change
12			No Change
13			No Change
14			No Change
15			No Change
16			No Change
17			No Change
18A			No Change
18B			No Change
18C			No Change
18D			No Change
19			No Change

CHANGE SHEET FOR PERMIT REVISIONS, TECHNICAL REVISION, AND MINOR REVISIONS


Mine Company Name: Colowyo Coal Company

Permit Number: **C-1981-019**

Date: **May 5, 2020**

Revision Description: **MR-217 Collom Mining Limit -
Northeastern Side**

Volume Number	Page, Map or other Permit Entry to be REMOVED	Page, Map or other Permit Entry to be ADDED	Description of Change
20			No Change
21			No Change
22	Map 23B	Map 23B	Map 23B has been updated.

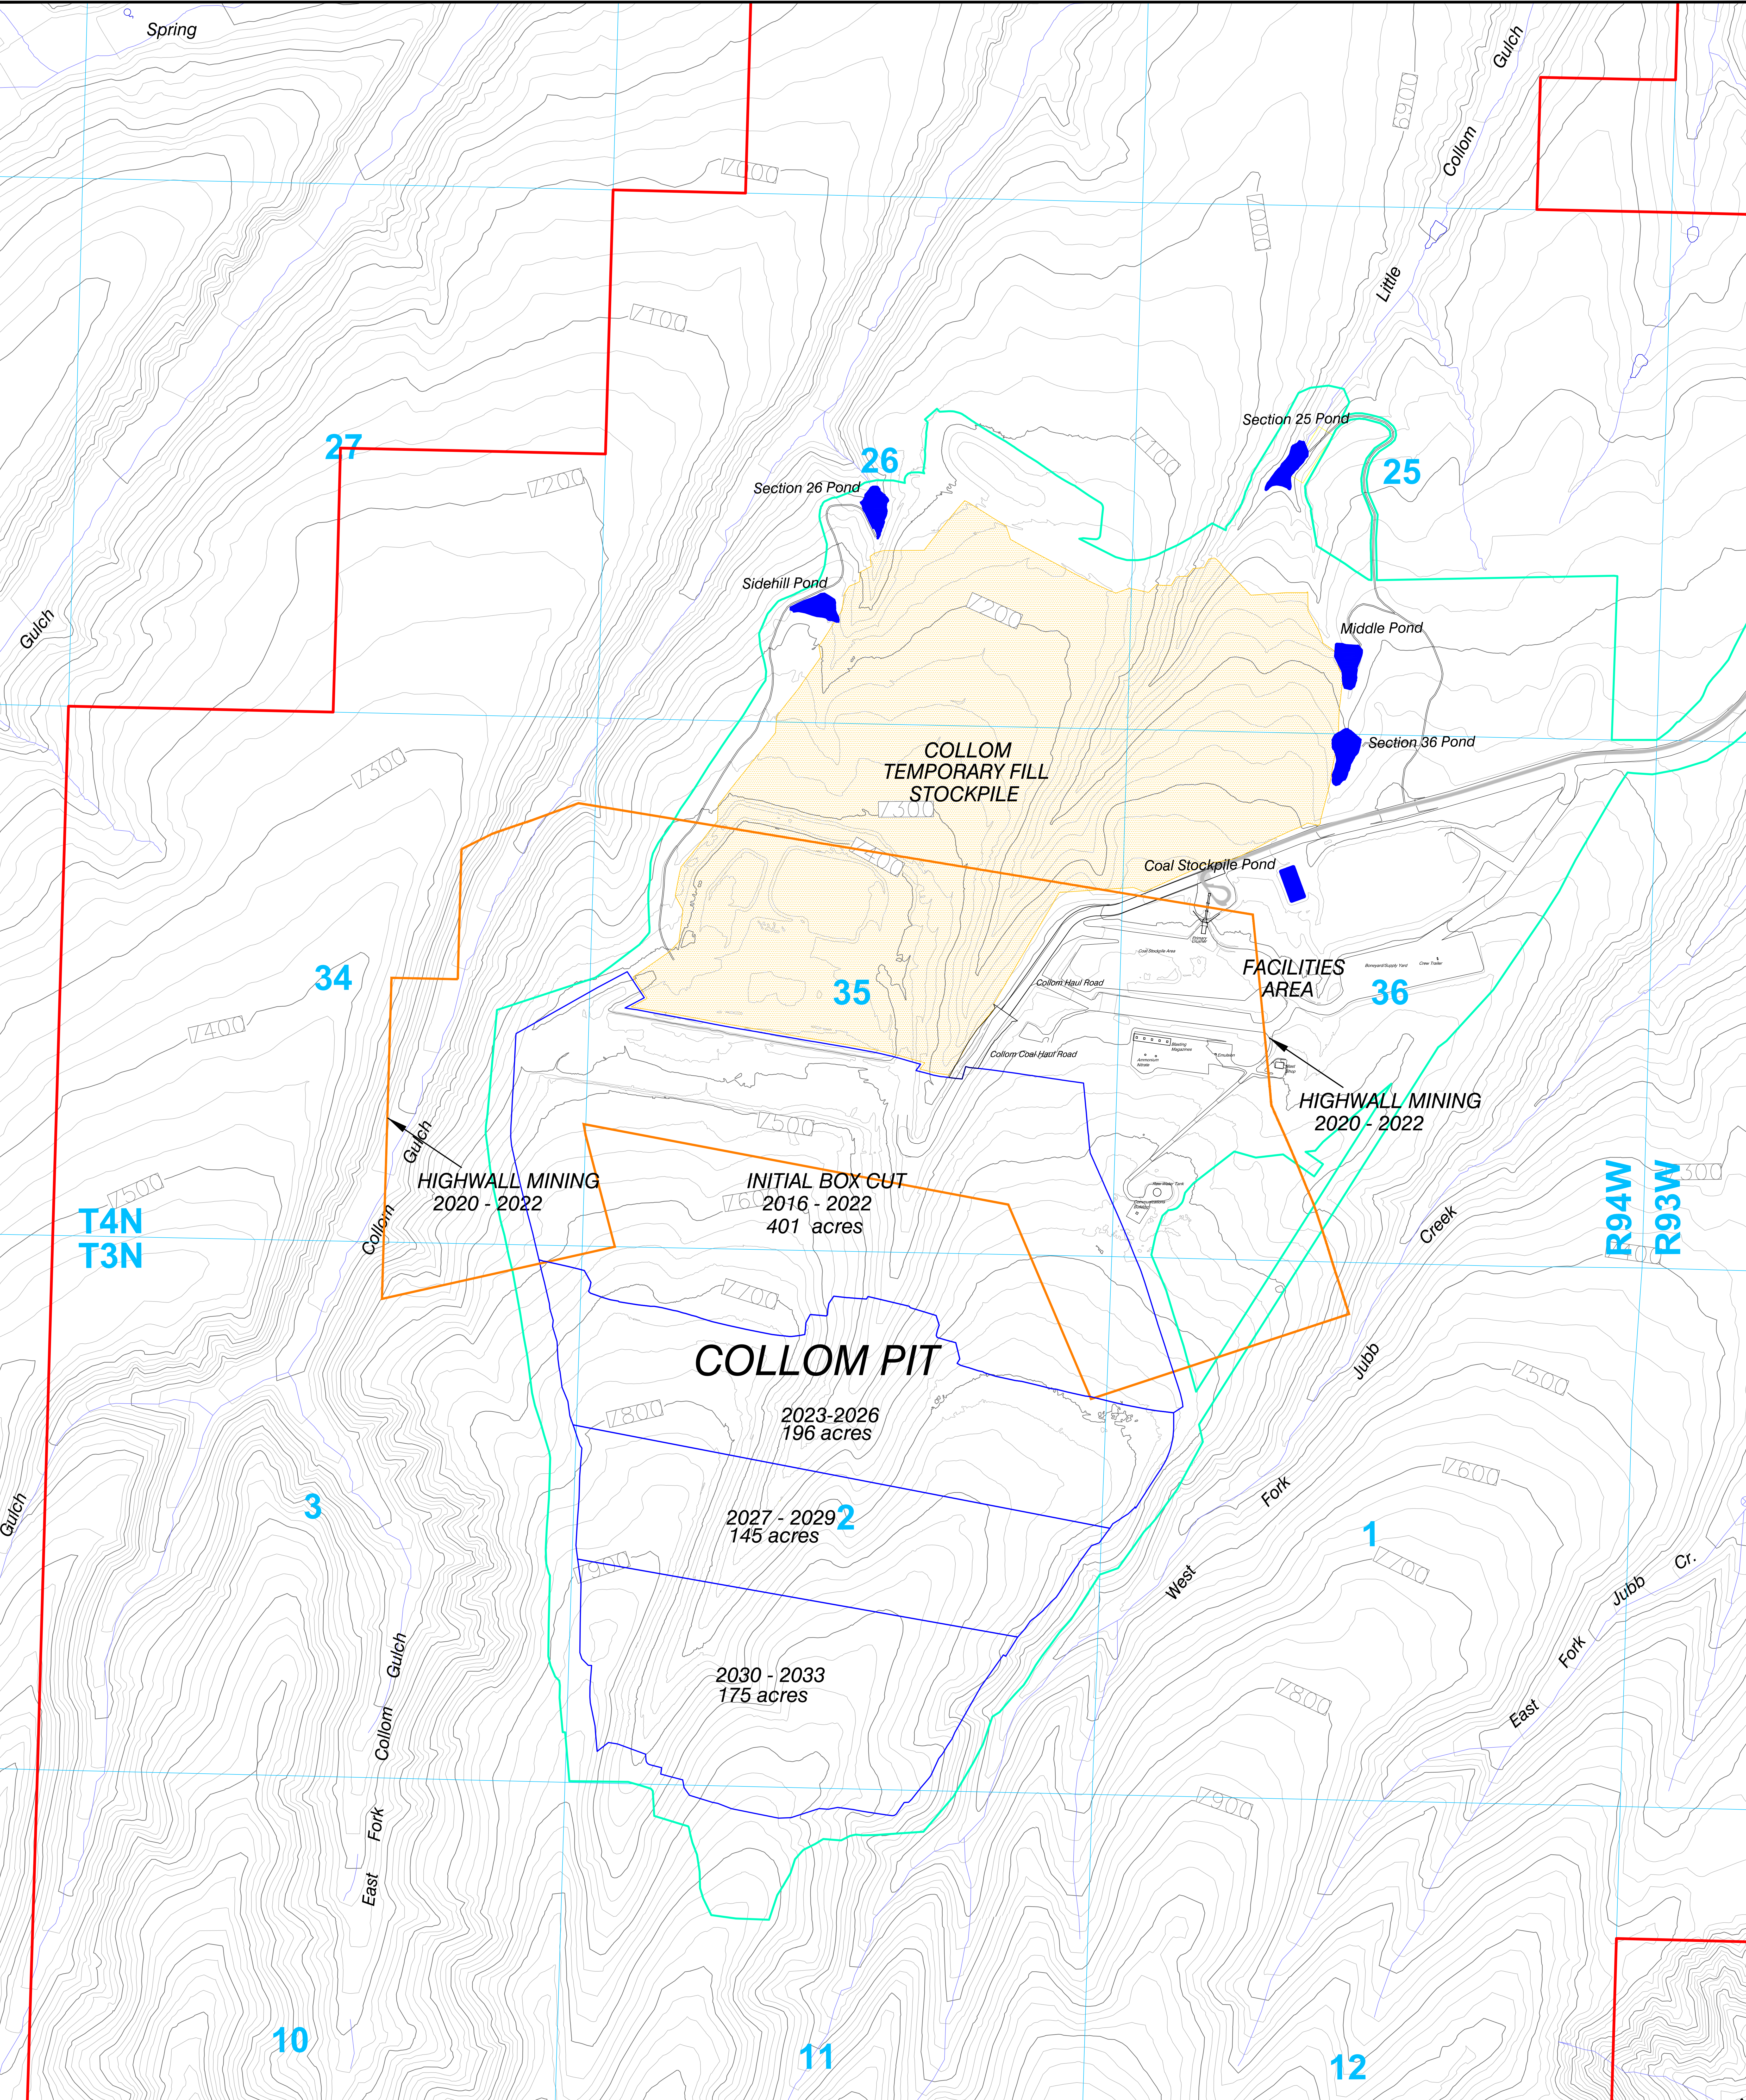

LEGEND

- PERMIT BOUNDARY
- SECTION LINE
- MINING LIMITS - BY YEAR
- DISTURBANCE BOUNDARY
- HIGHWALL MINING BOUNDARY
- HAUL ROADS
- COLLOM HAUL ROAD (PAVED SECTION)
- TEMPORARY SPOIL PILE AREA

Coordinates in NAD83 Colorado North Zone, US Feet

500' 0 500' 1000'

CONTOUR INTERVAL: 25 FT.
June 2019 Topography

ENGINEERS CERTIFICATION

I, BRIAN W. COATES, hereby certify that this map has been reviewed by me and is true and correct to the best of my knowledge and information, relying on information supplied by experts employed by Colowyo Coal Company or qualified consultants working for Colowyo Coal Company, and that I am a Professional Engineer licensed in Colorado as required by the provisions of C.R.S. 12-25-119. IN WITNESS WHEREOF, I have hereunder set my hand and affixed my seal.

MINE PLAN

Colлом Area

Colowyo Coal Company
5713 State Highway 13
Monte, Colorado 81441

SCALE: 1" = 500'
DATE: 5/18/20
DRAWN BY: JCE-BWES
APPROVED BY:
DRWG NO. **MAP 23B**

No.	REVISION	DATE	BY	CHK
TR-134	Added Highwall Mining Area, Adjusted Mine Plan Timing	10/1/19	TONY	LES
MR-214	Revised Colлом Mining Limit - Northern End	1/29/20	TONY	BC
MR-217	Revised Colлом Mining Limit - Northeastern End	5/5/20	TONY	BC