


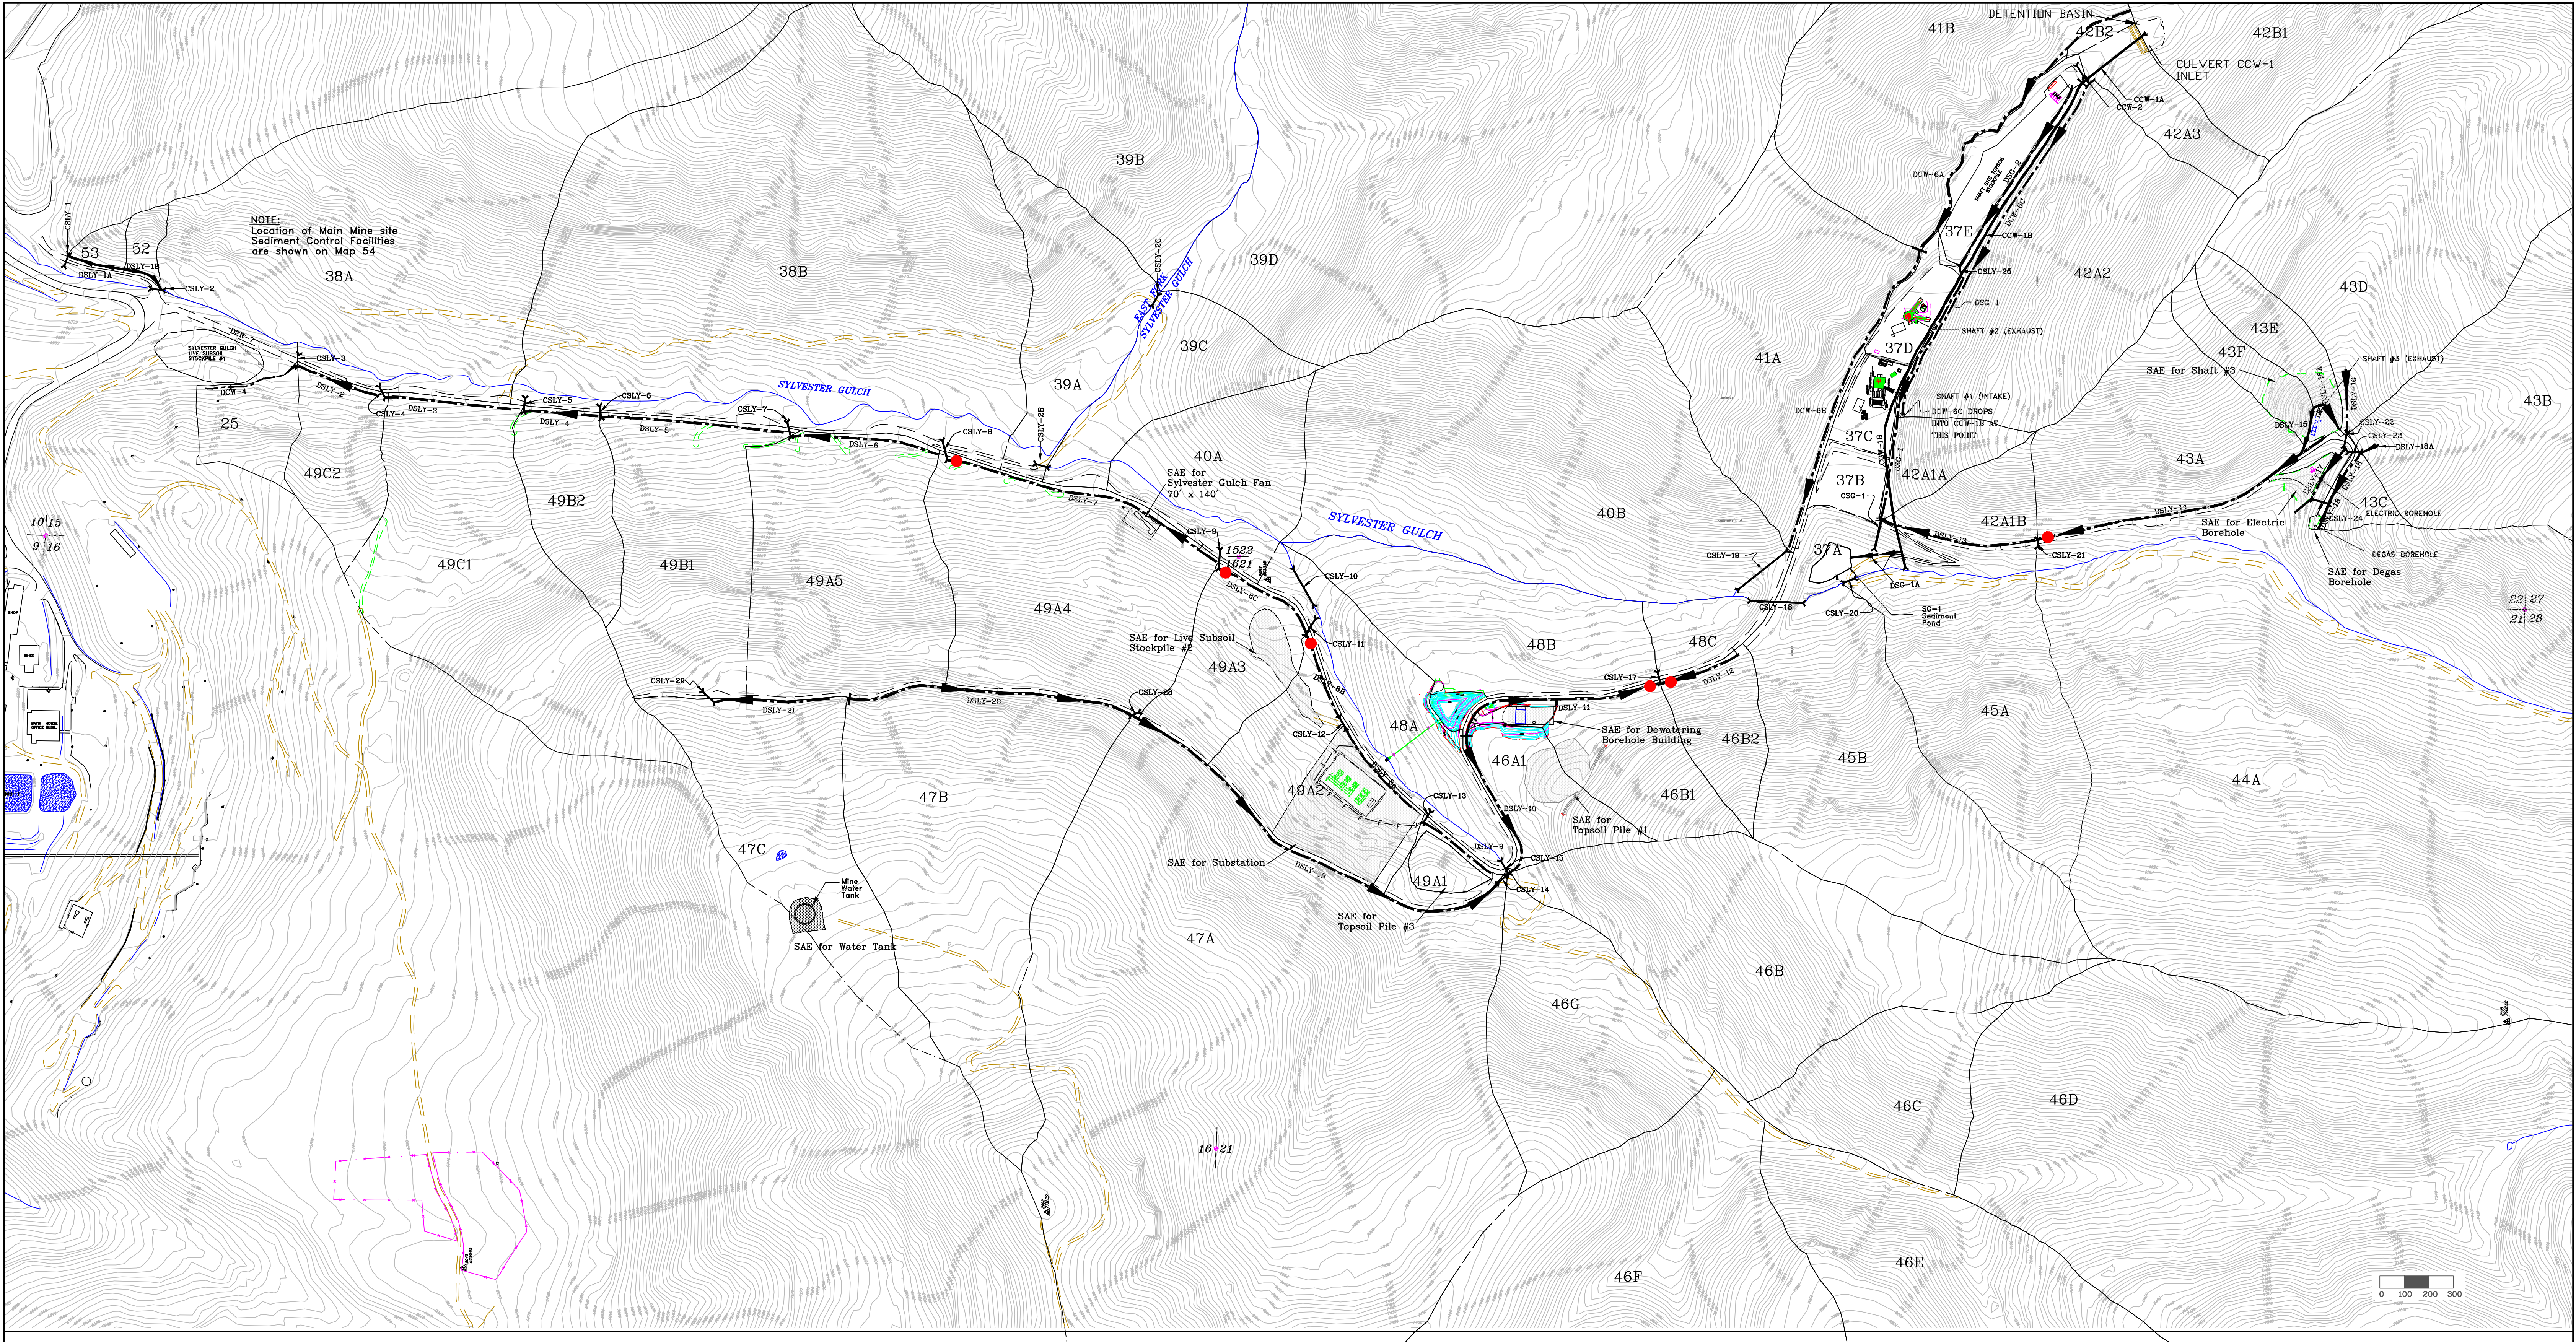

LEGEND

--- Ditch

— Culvert

D#-# Ditch Number

C#-# Culvert Number

Small Area Exemptions
See Exhibit 66
for Demonstrations and Details


F French Drain

● Stormwater Monitoring Half-Pipe

Note:

- Berms have been constructed primarily for vehicle safety.
- Silt fences are constructed at various sites as added sediment control, or to slow sheet flow velocities.
- Miscellaneous internal ditches and culverts may be added to facilitate access, etc. If added, they would be sized equivalent to or greater than the next downstream ditch or culvert.
- Due to limited level space on the Mine site, supplies and materials may be stored along roads and other open, previously disturbed areas, within the drainage control system, except pond embankments, topsoil stockpiles, and permanently revegetated areas, though not identified as such on this map. Storage areas will be consolidated as possible.

THE CHANGES TO THIS DRAWING WERE PREPARED UNDER MY SUPERVISION AND REPRESENT INFORMATION THAT IS ACCURATE TO THE BEST OF MY KNOWLEDGE

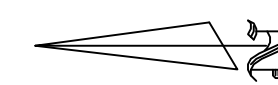

RANGE 90 WEST, TOWNSHIP 13 SOUTH

MOUNTAIN COAL
COMPANY, L.L.C.

WEST ELK MINE
P.O. BOX 591, 5174 HWY. 133
SOMERSET, CO. 81434

Map 54B Sediment and Drainage Control
Sylvester Gulch Facilities Area
West Elk Mine

ENGINEERING/DRAWING BY DSF	SCALE 1"=300' 10-foot	DATE October 2008
APPROVED BY	DATE REV. - REV. NO. 4/11/08 - TR 06 11/4/08 - TR 115 5/6/20 - MR 443	ACAD DRAWING NO. N20SP054B.DWG