

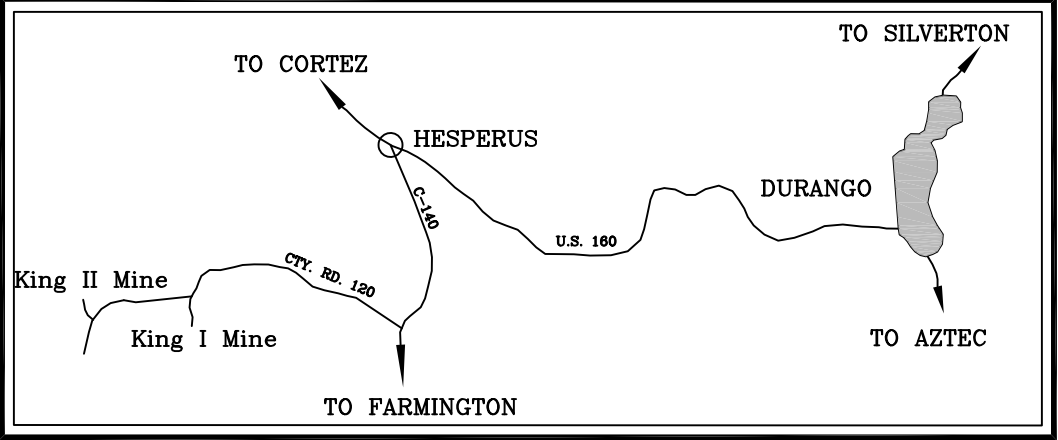


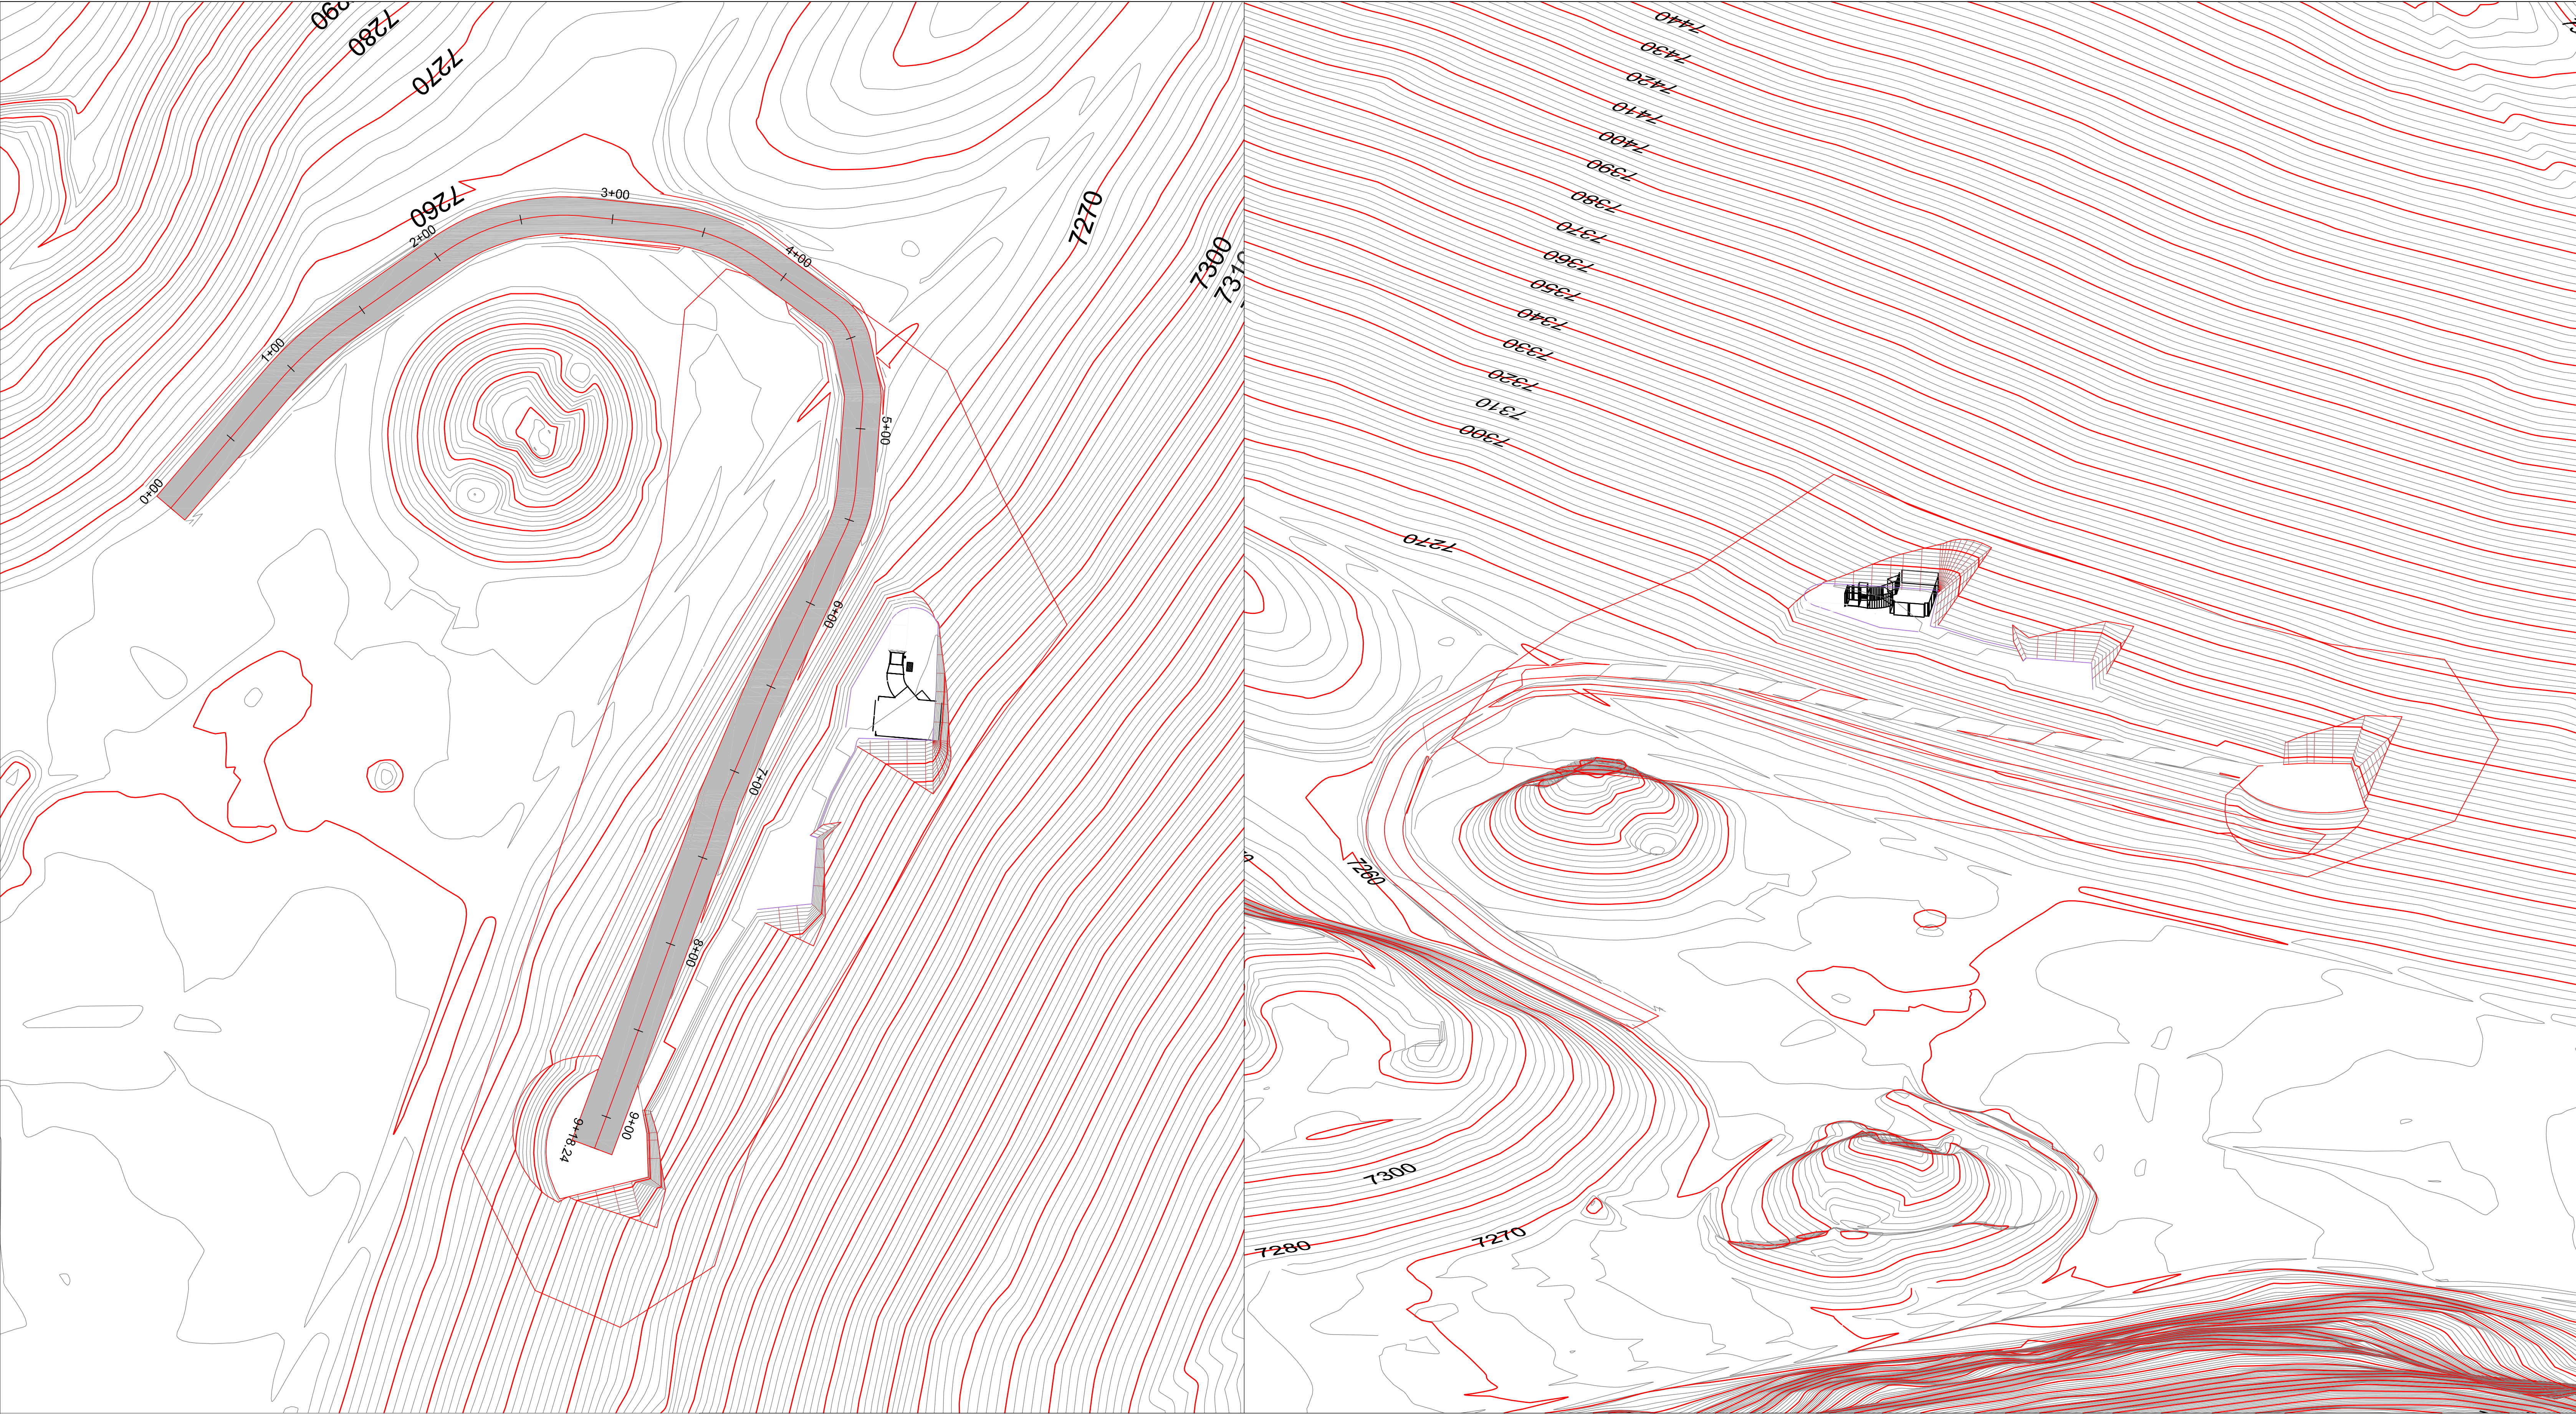

REVISIONS	
DATE	DESCRIPTION
02/28/20	Technical Revision TR-29 Add King III Portals, Access Roads
04/10/20	TR-29 PAR - Increase Min. Embankment to 1.35h:1v w/ 85% Rock
05/08/20	TR-29 PAR - Modify access road alignment between portal areas

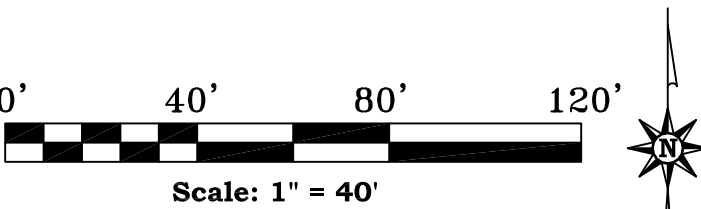

Contour Interval: 2'

I, _____, a professional engineer, certify that the information on this map is correct to the best of my knowledge and belief.




GCC Energy, LLC
6473 County Road 120
Hesperus, CO 81326
Colorado Mining Permit C-1981-035

King II-007M (TR-29 PAR)
King III Portal Access Road
Alignment & Details

Scale: 1" = 40'	Designed By: Tom Bird
Date: 05/08/2020	Drawn By: Tom Bird
File Path: Environmental\King II\Permit Maps	
File Name: King II-007M King III Portal Access Road	
Plot Date: 05/08/2020	
Plot Time: 3:55 pm	

LEGEND
— EXISTING PROFILE ALONG ALIGNMENT
— DESIGNED PROFILE

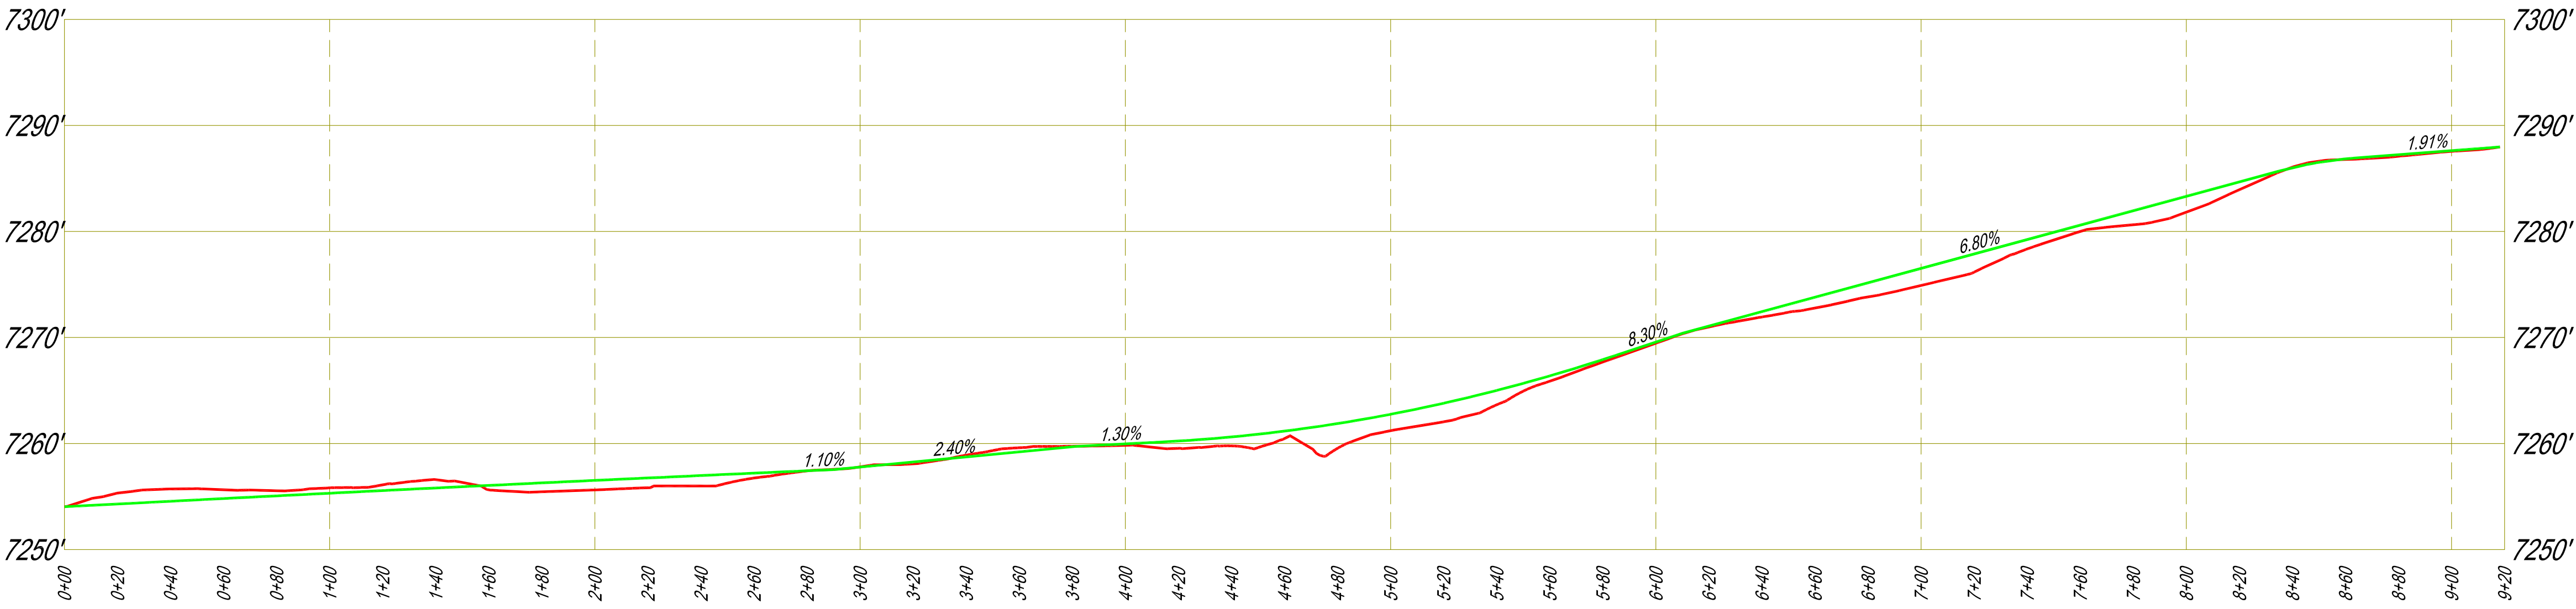

HORIZONTAL SCALE: 1" = 40'
VERTICAL SCALE: 1" = 10'