


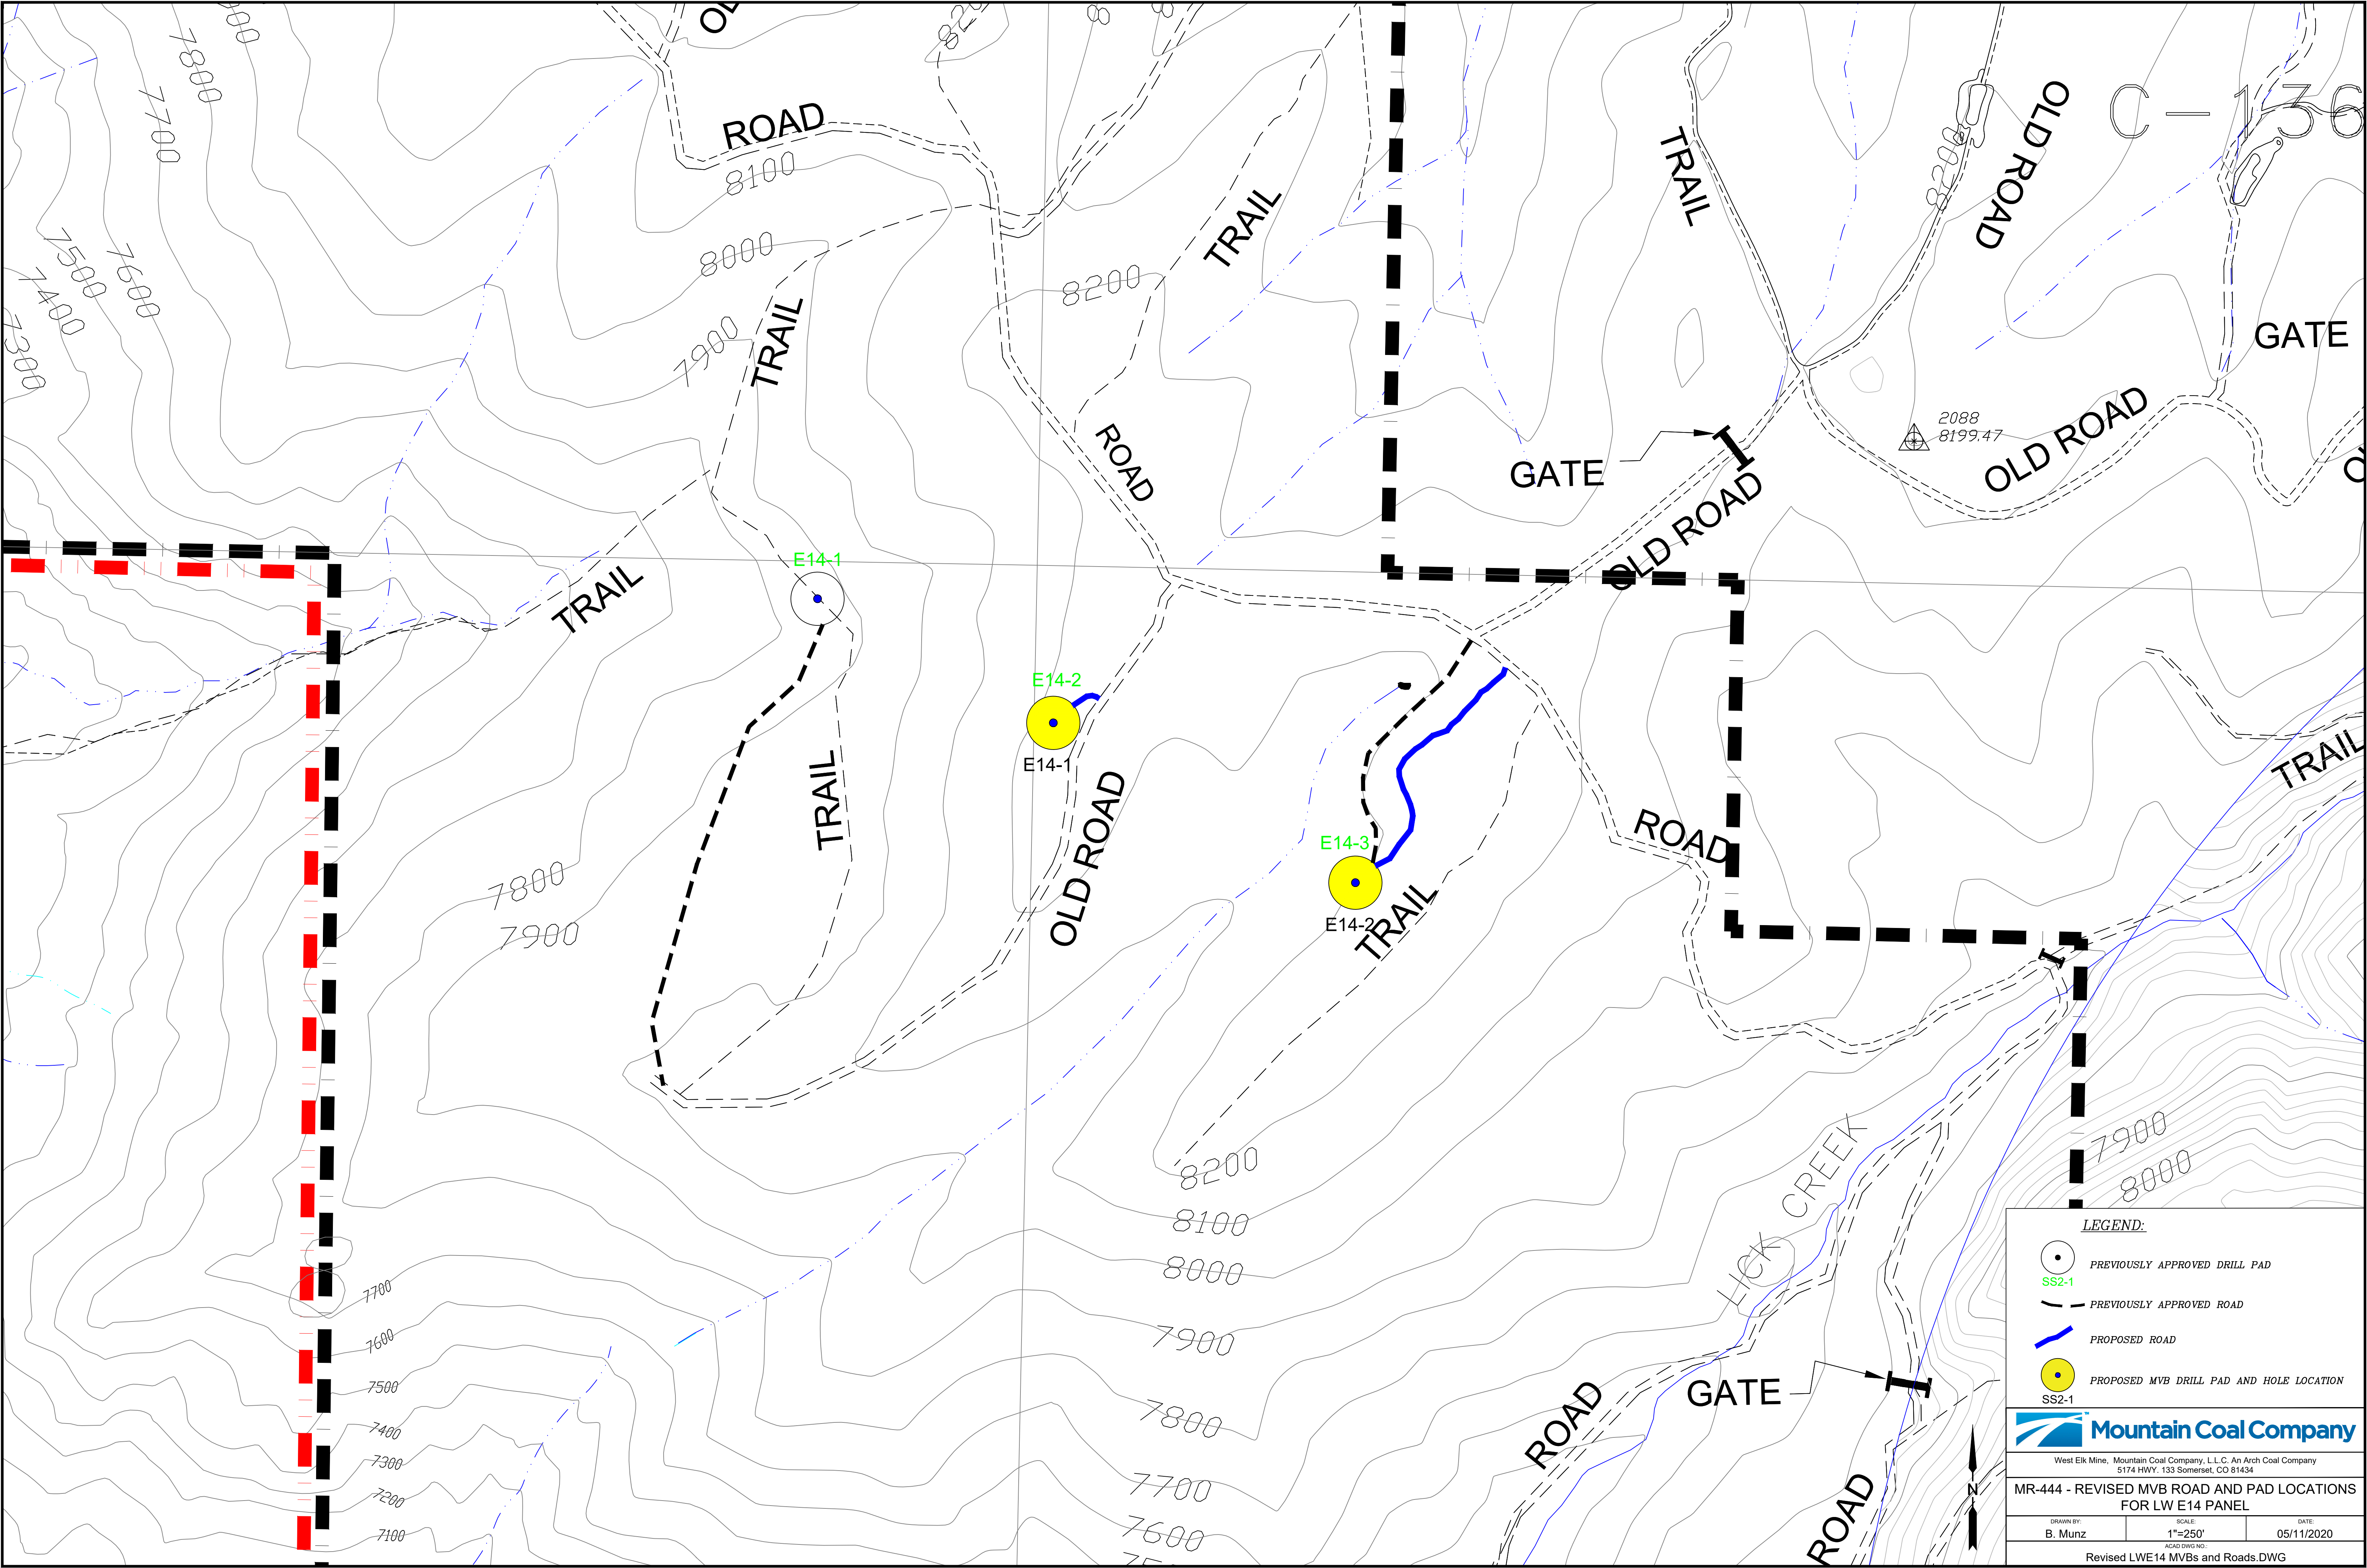

LEGEND:

- PREVIOUSLY APPROVED DRILL PAD
SS2-1
- PREVIOUSLY APPROVED ROAD
- PROPOSED ROAD
- PROPOSED MVB DRILL PAD AND HOLE LOCATION
SS2-1

Mountain Coal Company
West Elk Mine, Mountain Coal Company, L.L.C. An Arch Coal Company
5174 HWY. 133 Somerset, CO 81434

MR-444 - REVISED MVB ROAD AND PAD LOCATIONS FOR LW E14 PANEL

DRAWN BY: B. Munz	SCALE: 1"=250'	DATE: 05/11/2020
ACAD DWG NO.: 1444		
Revised LWE14 MVBs and Roads.DWG		