


CALL UTILITY NOTIFICATION
CENTER OF COLORADO
1-800-922-1987
CALL 2 BUSINESS DAYS IN ADVANCE
BEFORE YOU DIG, GRADE, OR EXCAVATE
FOR THE MARKING OF UNDERGROUND
MEMBER UTILITIES.

MINING MAP UPDATED 5/22/20 BY DELTA COUNTY

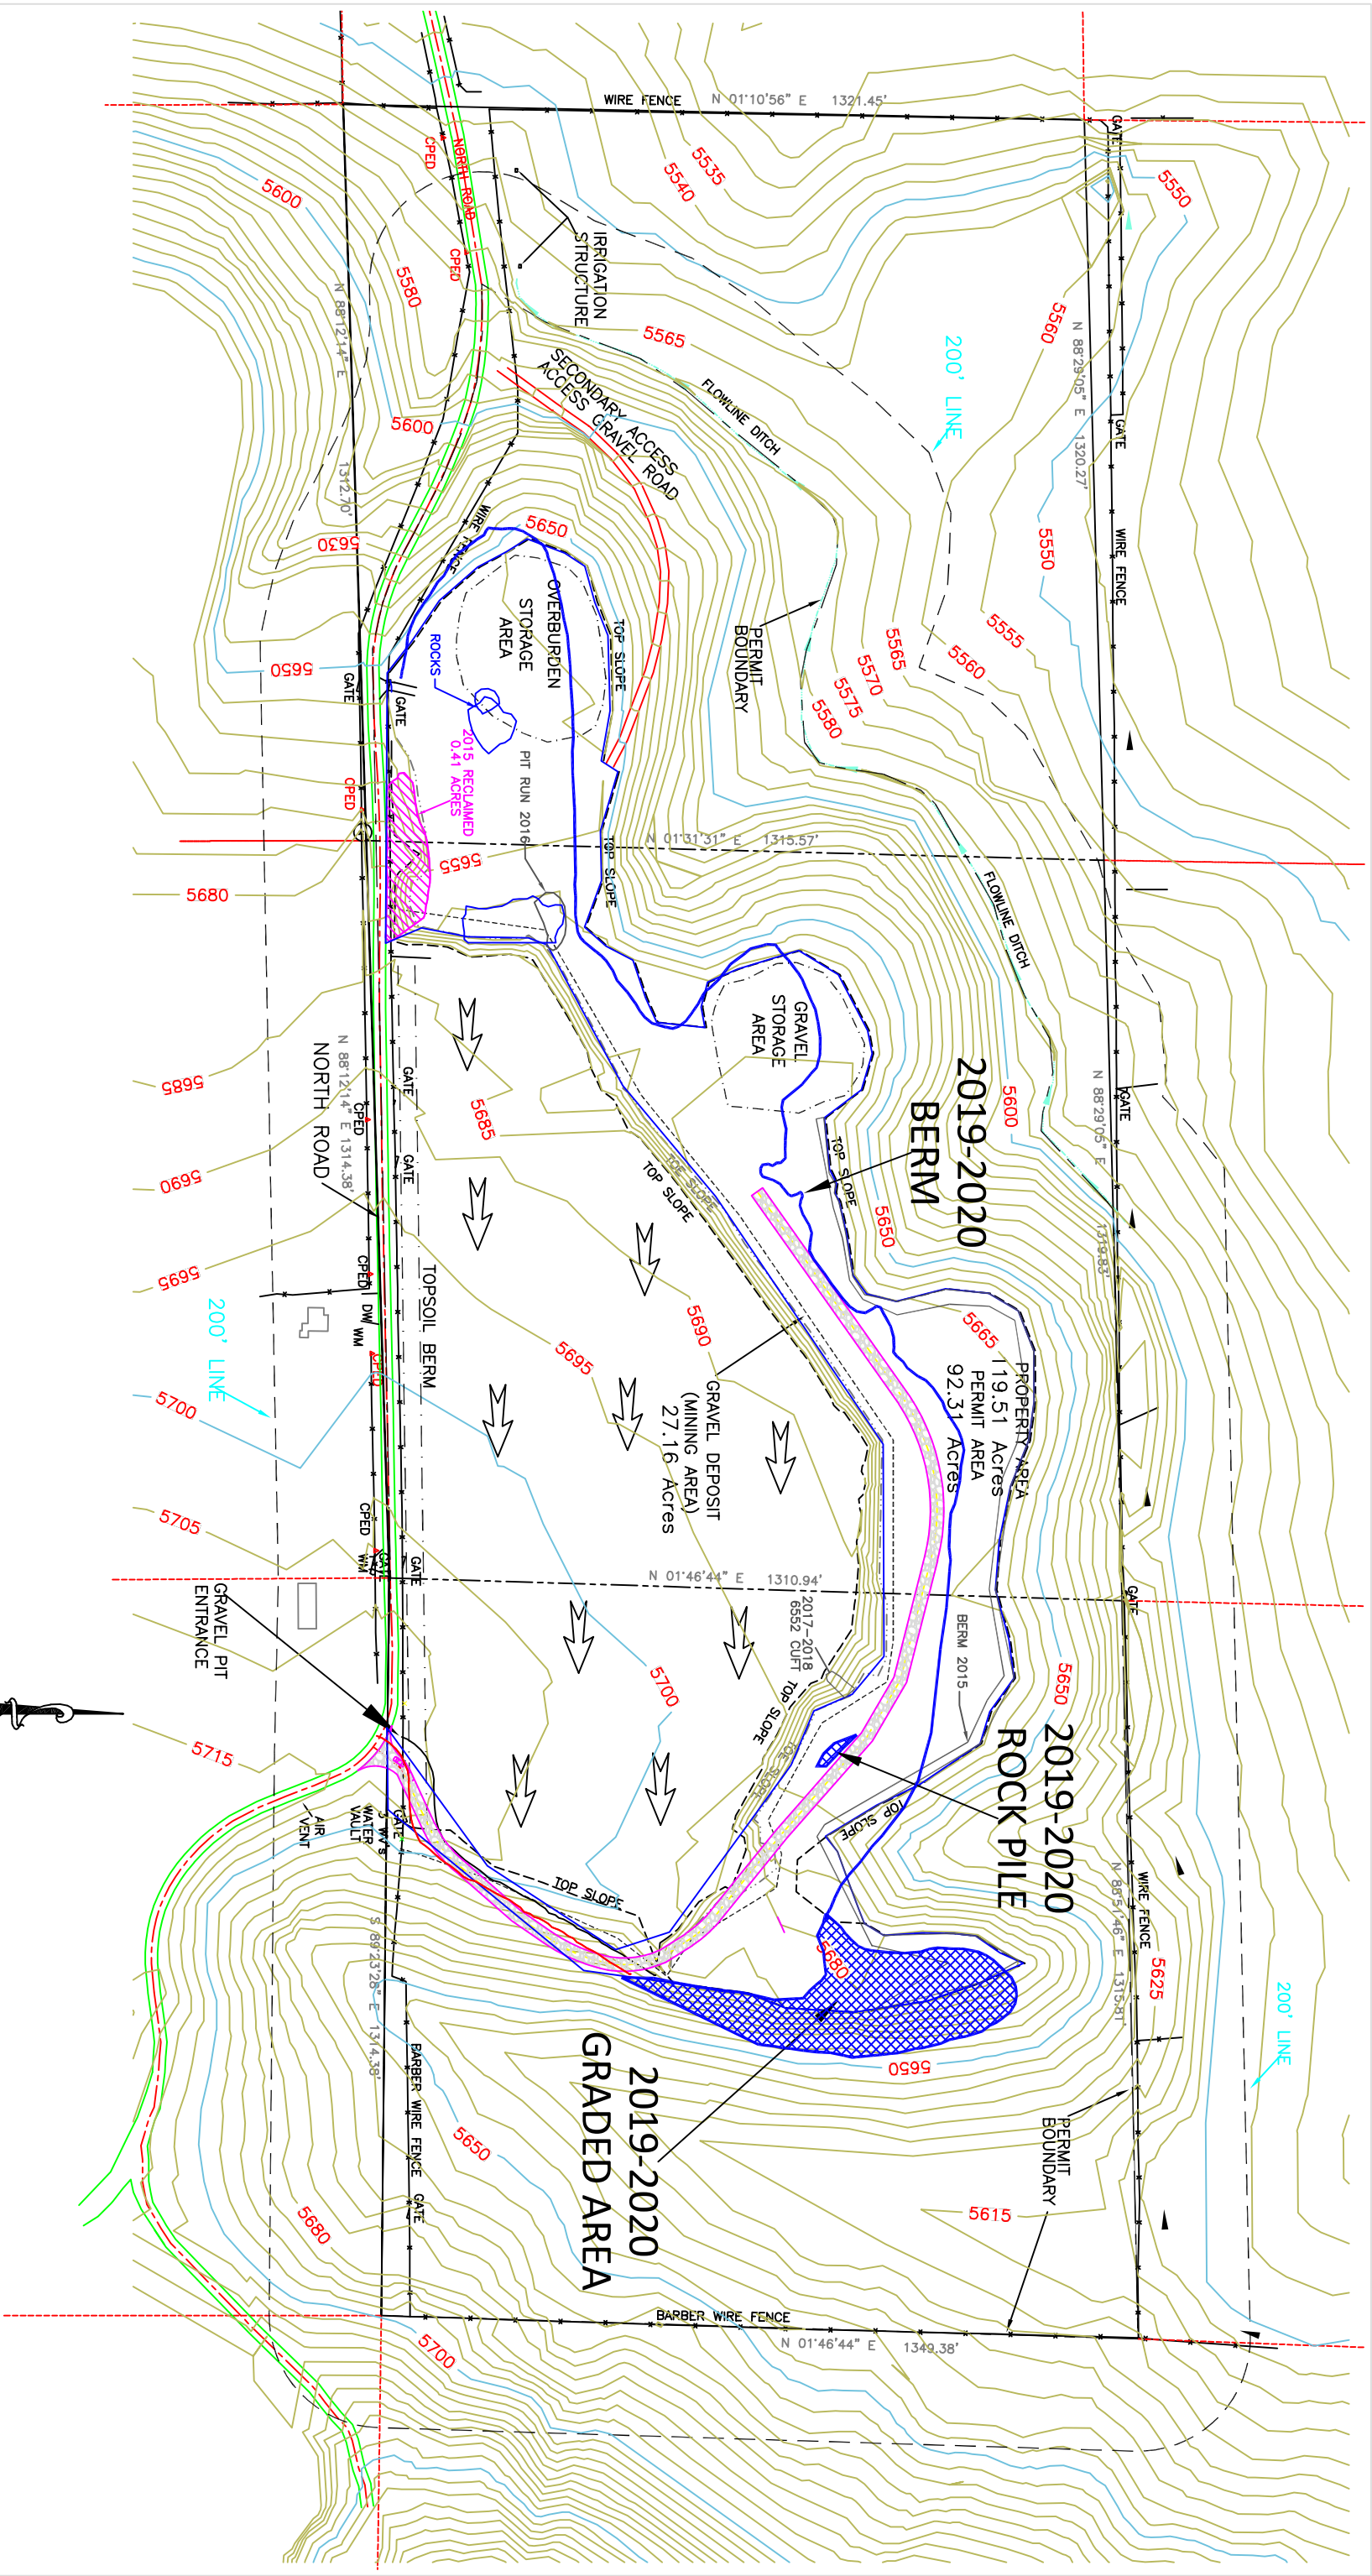

Robert Consulting Engineers, LLC
416 Ridge Blvd, Suite A
Grand Junction, CO 81507
Voice: (970) 248-5300
Fax: (970) 241-1273
www.rceg.com

IN THE SE 1/4 OF SECTION 8 AND
IN THE SW 1/4 OF SECTION 10
T14S DELTA COUNTY, COLORADO

NORTH ROAD
GRAVEL PIT

Drawn	LC	Designed	JLG	Checked	JLG	Proj#	A3227	Rev		Sheet	1
File Name:	C:\PROJECTS\A3227\A3227SRV.DWG										
Date	7/16/13										
of	1										