


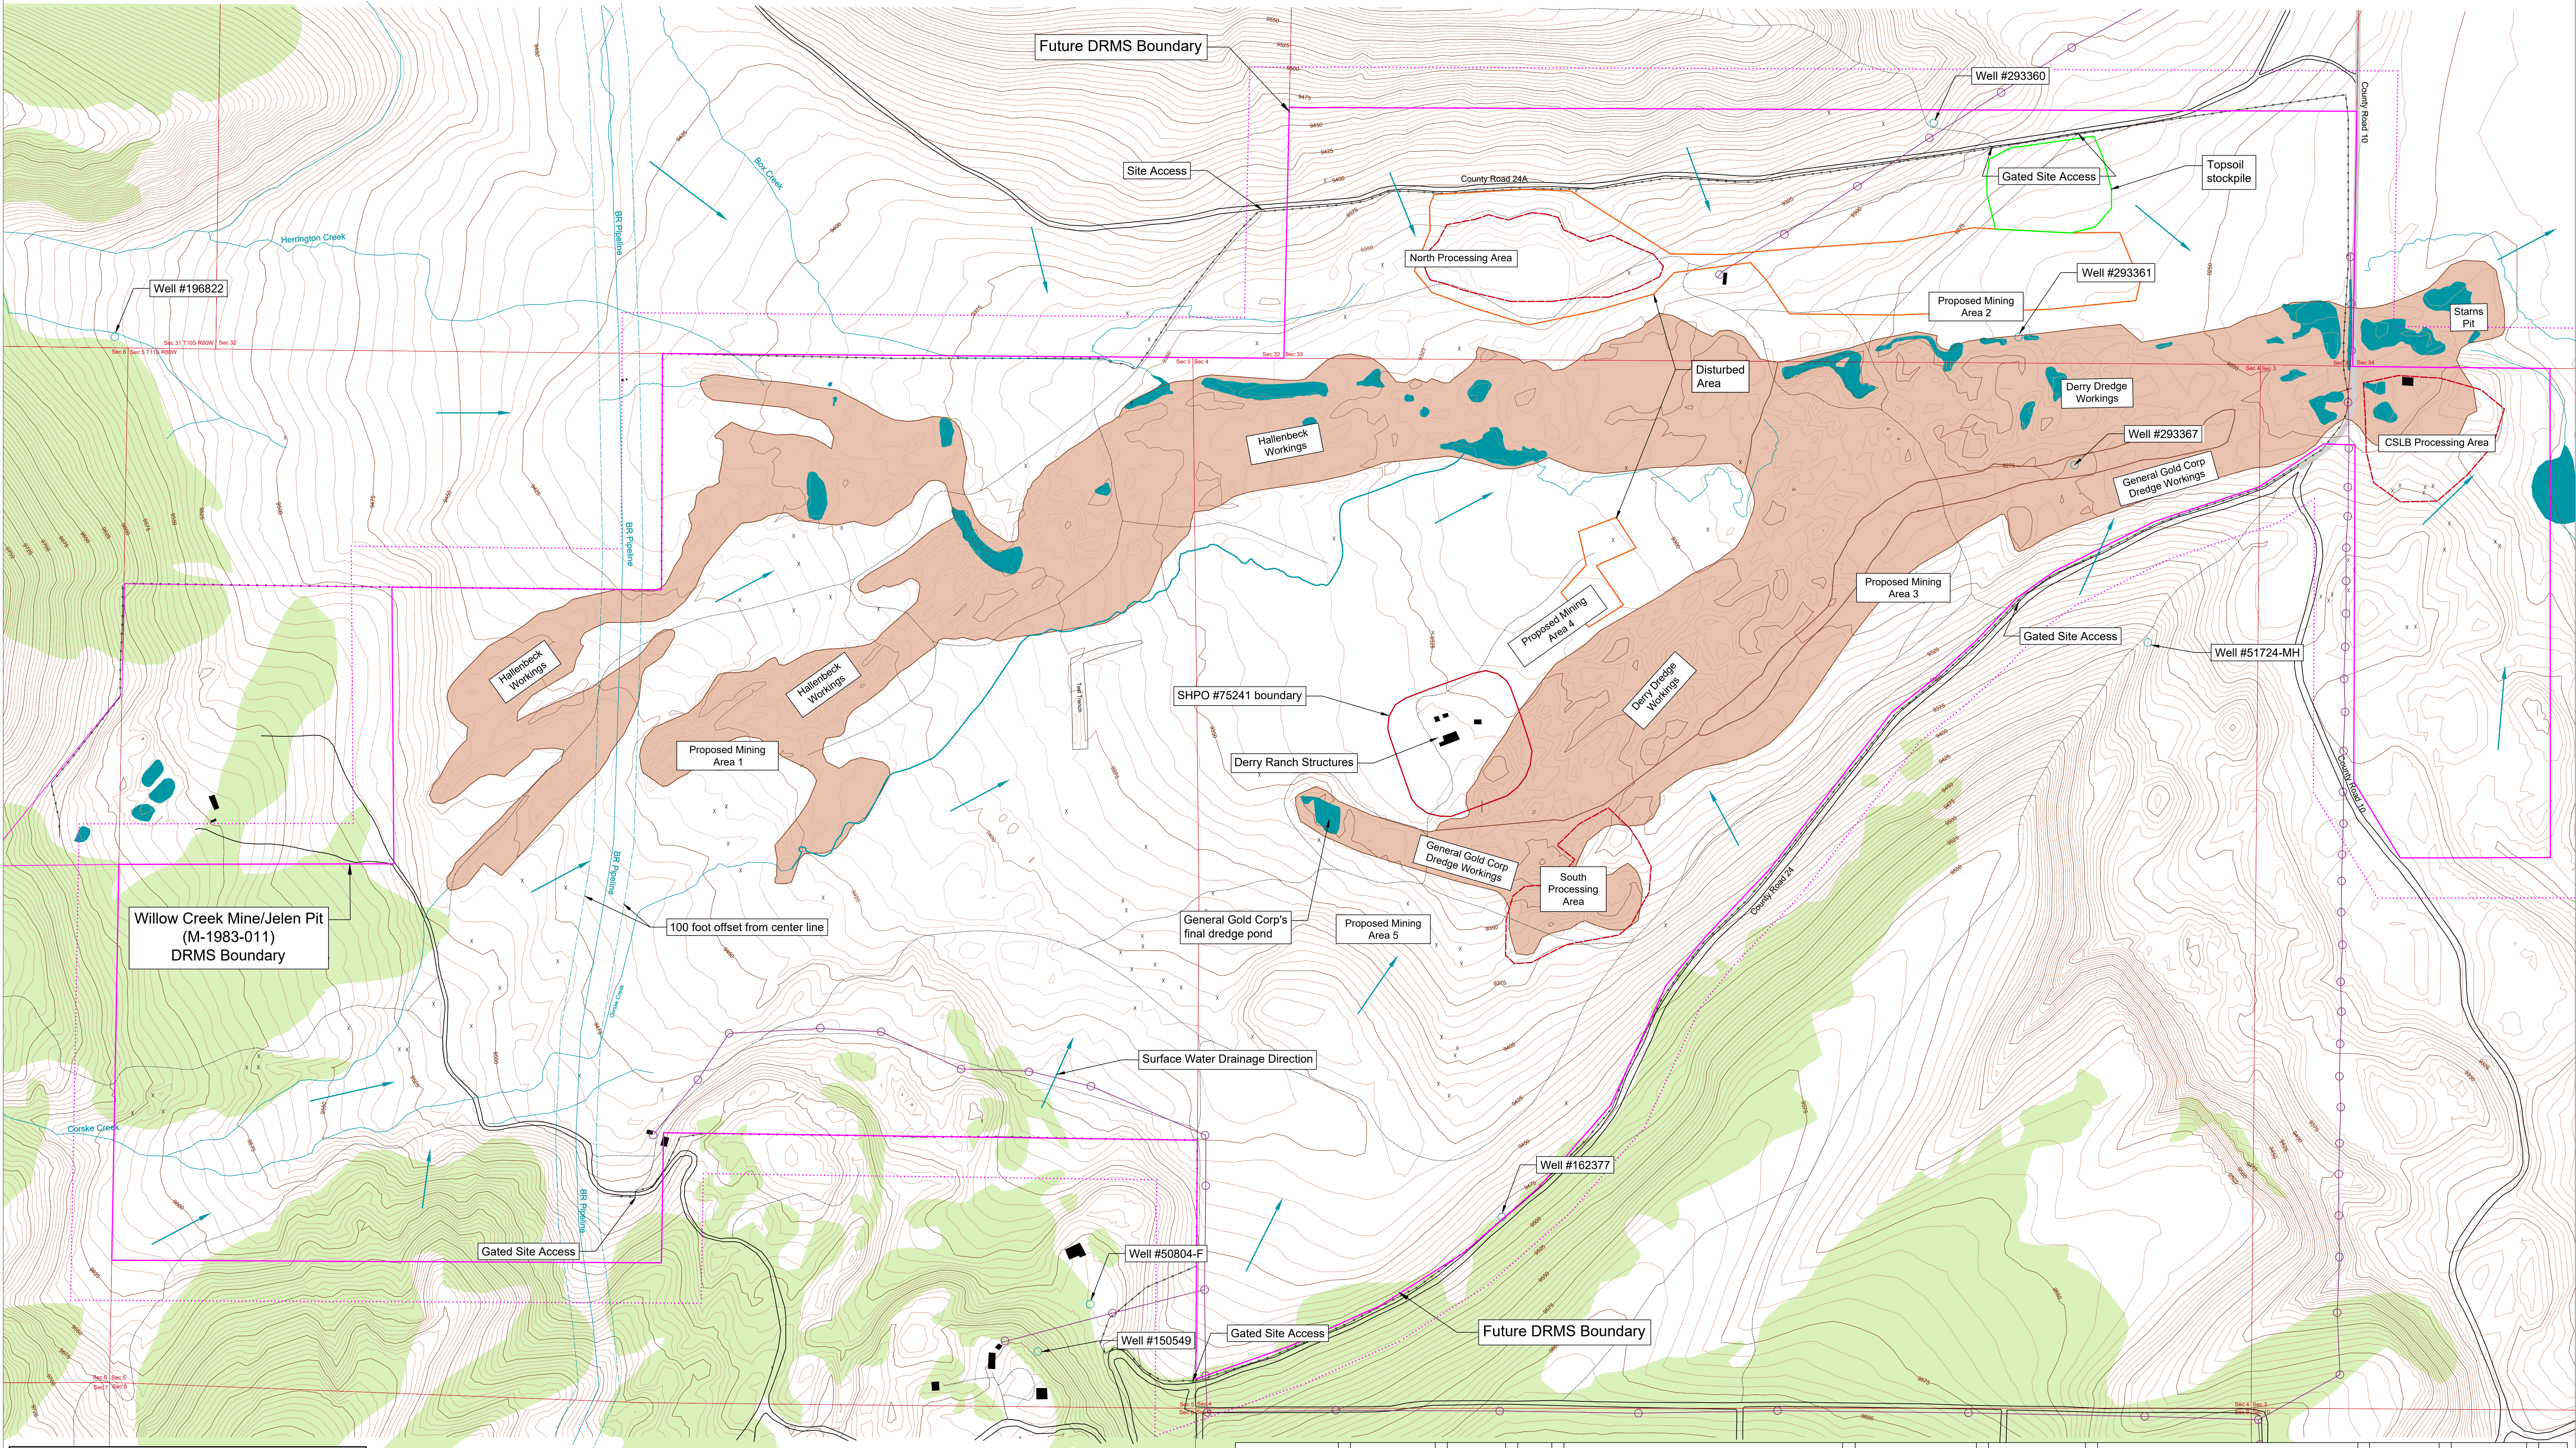

2020 Annual Report Map  
Box Creek Placer  
Titan Au, Inc.

DRMS Permit Number: M-2019-063

MSHA ID: N/A

Mine Entry Location: Latitude: 39.129722 Longitude: -106.340436

State: Colorado County: Lake

Section: 33 Township: 10S Range: 60W

Major Watershed: Arkansas

Map Scale: 1"=300'

Map Georeferencing Information: Datum: NAD83 Projection: Colorado Central

Survey Source: Google Earth; Geos Survey Date: 7/10/19

Imagery Source: Google Earth; Geos Imagery Date: 9/8/16; 7/10/19

Drawn by: Katie Toth

Checked by: Ben Miller

Approved by: Ben Langenfeld

File Name: D:\Dropbox (GLA)\Dropbox (GLA)\Titan Au\AutoCAD\Box Creek Placer 200812.dwg

N

0 300 600 900

Feet

Greg Lewicki And Associates

3375 West Powers Circle  
Littleton, CO USA 80123

Phone (303)-346-5196  
E-Mail - info@lewicki.biz

Buildings and related structures

Building (well other than water)

Tanks

Located or landmark object

Fence

Index

Approximate of indefinite

Intermediate

Supplementary

MINING CONTOURS

500'

100'

LAND SURVEYS

Public Land Survey System

Location approximate

Location doubtful

Protected

Survey line

Location approximate

Location doubtful

Found section corner

Found closing corner

Witness corner

Meander corner

Mining claim or property boundary

Mining claim or property monument

BASINEL MINES AND CAVES

Quarry and open pit mine

Quarry sand, clay, or borrow pit

Mine shaft

Mine shaft

Prospect

Mine tailings

ROADS AND RELATED FEATURES

Highway

Light duty road, paved

Light duty road, gravel

Unimproved road

Trail

Road block, berm, or barrier

Gate on road

Gate crossing guard

Railroad

RIVERS, LAKES, SHORELINES, AND CANALS

Perennial river

Intermittent stream/ditch

Intermittent river

Dam

Perennial lake/pond

Intermittent lake/pond

Dry lake/pond

Elevated aqueduct, flume, or conduit

Buried aqueduct, flume, or conduit

Shaded seep

Drainage basin

Flood plain

VEGETATION

Woodland

WETLANDS (USFWS National Wetland Inventory)

Freshwater emergent

Geos 2017 Wetland Delineation

TRANSMISSION LINES AND PIPELINES

Power transmission line, pole, tower

Telephone line, buried

Telegraph line above ground

Telegraph line buried

Pipeline (non-water), buried

MINING FEATURES

DRMS Permit Boundary

200' Offset or Drifts Permit Boundary

Fixed Structures

Mobile Structures

Future Mining Areas