


UPLAND GRAVEL PIT NO.3 — BLM SITE

Part of E1/2 SEC.35, T1S, R1E, Ute Meridian, Mesa County, Colorado

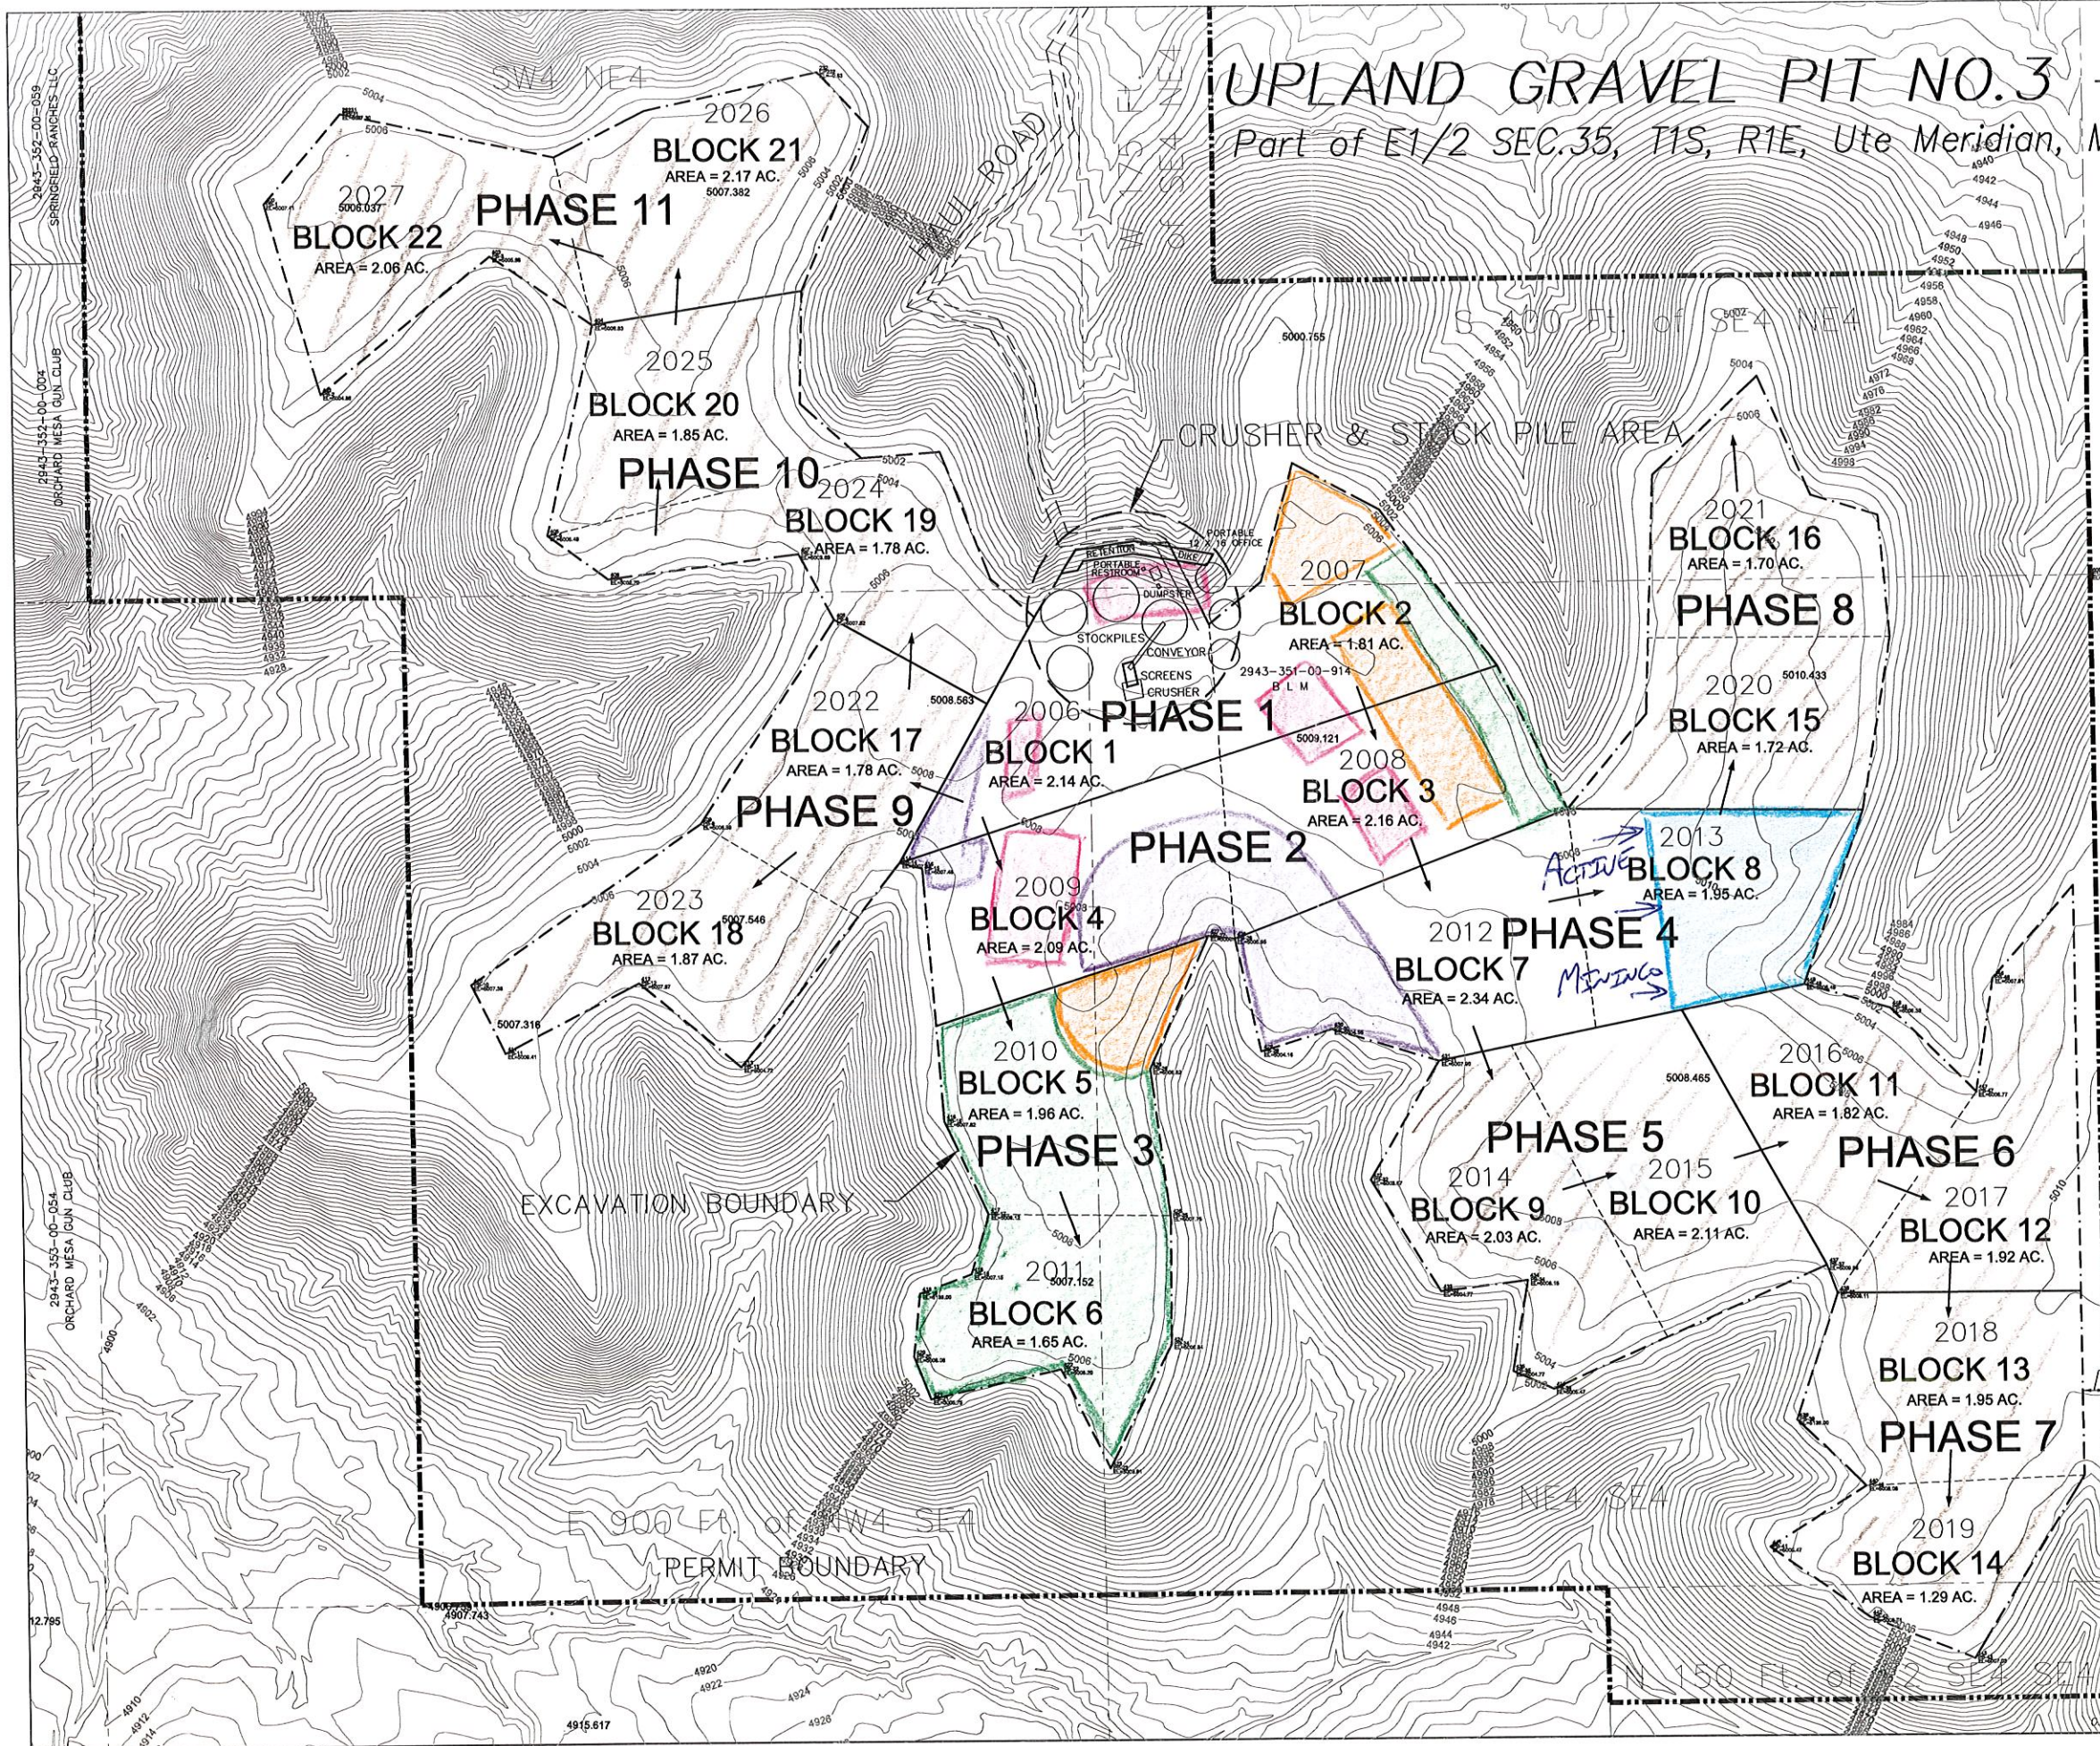

LEGEND

- SECTION DIVISION LINE
- PERMIT BOUNDARY
- EXCAVATION LIMITS
- MINING DIRECTION
- HAUL ROAD

PRESENT VEGETATION COVER
RANGE GRASSES - SALT BRUSH - CACTUS

AFFECTED AREA SOILS
EXTRACTION SITE
MESA - STONY SUBSTRATUM SERIES CONSISTS OF VERY DEEP SOILS ON TERRACES AND MESA SUMMITS FORMED IN ALLUVIUM.
HAUL ROAD
BADLANDS - IS MODERATELY STEEP TO VERY STEEP BARREN LAND DISCECTED BY MANY INTERMITTENT DRAINAGE CHANNELS.

UNDISTURBED

RECLAIMED
RESERVED TOPSOIL
RESERVED OVERBURDEN
STOCKPILES
STRIPPED

EXHIBIT C
MINING PLAN
APPROX. CU. YD. = 1,325,000
PHASES = 40 - 60 K TONS / YEAR
UPLAND GRAVEL, INC.
PIT NO.3 — BLM SITE
E1/2 Sec.35, T1S, R1E, UTE M.
DATE: November 30, 2005 SCALE: 1"=100'

MAP Surveys, Inc.
MAPPING - PLANNING - SURVEYING
P.O. BOX 290, MESA, COLORADO 81643
(970)268-5851 FAX (970)268-5256

SITE IS TREATED WITH AMINE 2-4D AS NEEDED TO CONTROL HALOGETON AND RUSSIAN THISTLE