



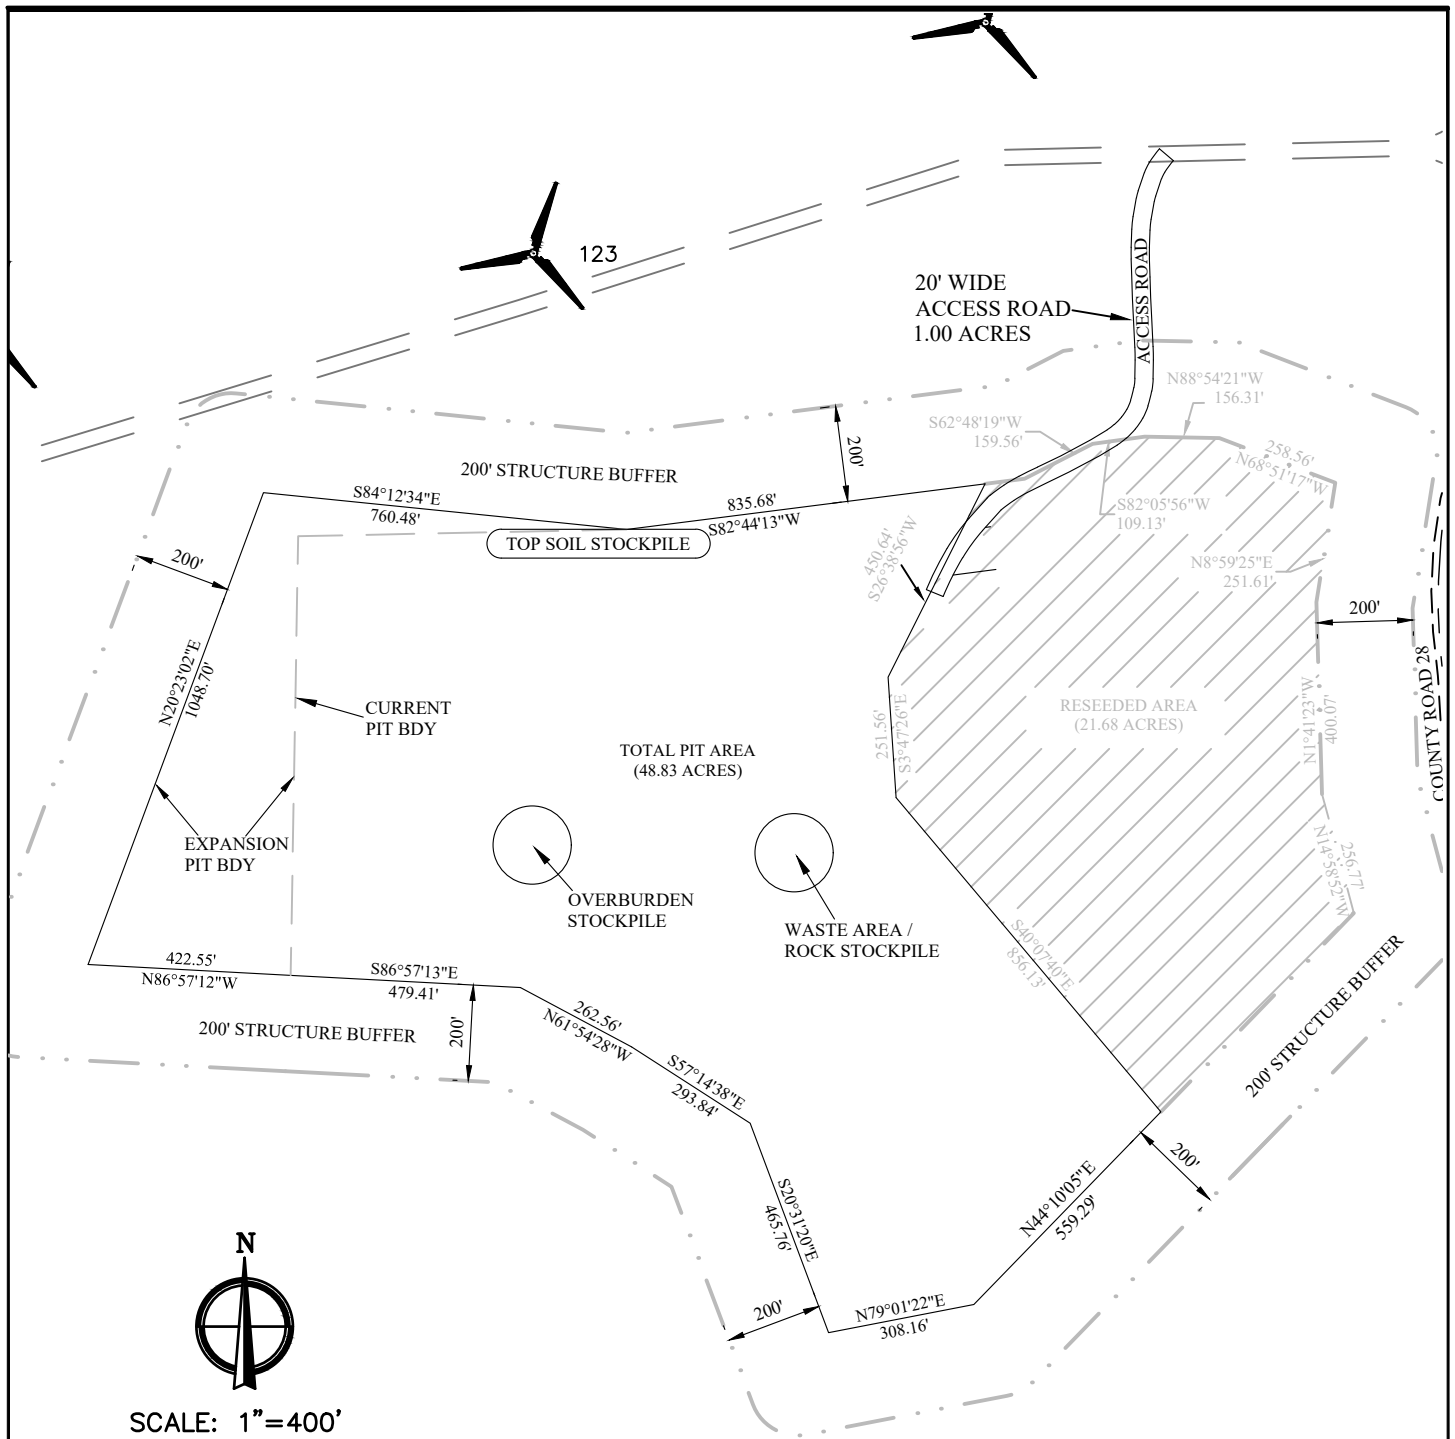

EXISTING PERMITTED PIT BOUNDARY = 52.66 ACRES
 AREA TO BE ADDED = 17.86 ACRES
 REVISED PERMITTED PIT BOUNDARY AREA = 70.52 ACRES

 FRANE SURVEYING INC. Physical Address: 34834 Annie Cir. Mail to: Box 2372, Elizabeth, CO 80107 Ph. 303-243-0037 www.franesurveying.com	PROJECT OWNER: SMITHBURG FAMILY PARTNERSHIP, LLLP Lincoln & Elbert Counties	SHEET TITLE: HIGGINS PIT 2 MINING PLAN JOB #: 192-16-PIT	SHEET NO.: 01 DATE: 04/09/19
---	---	---	--

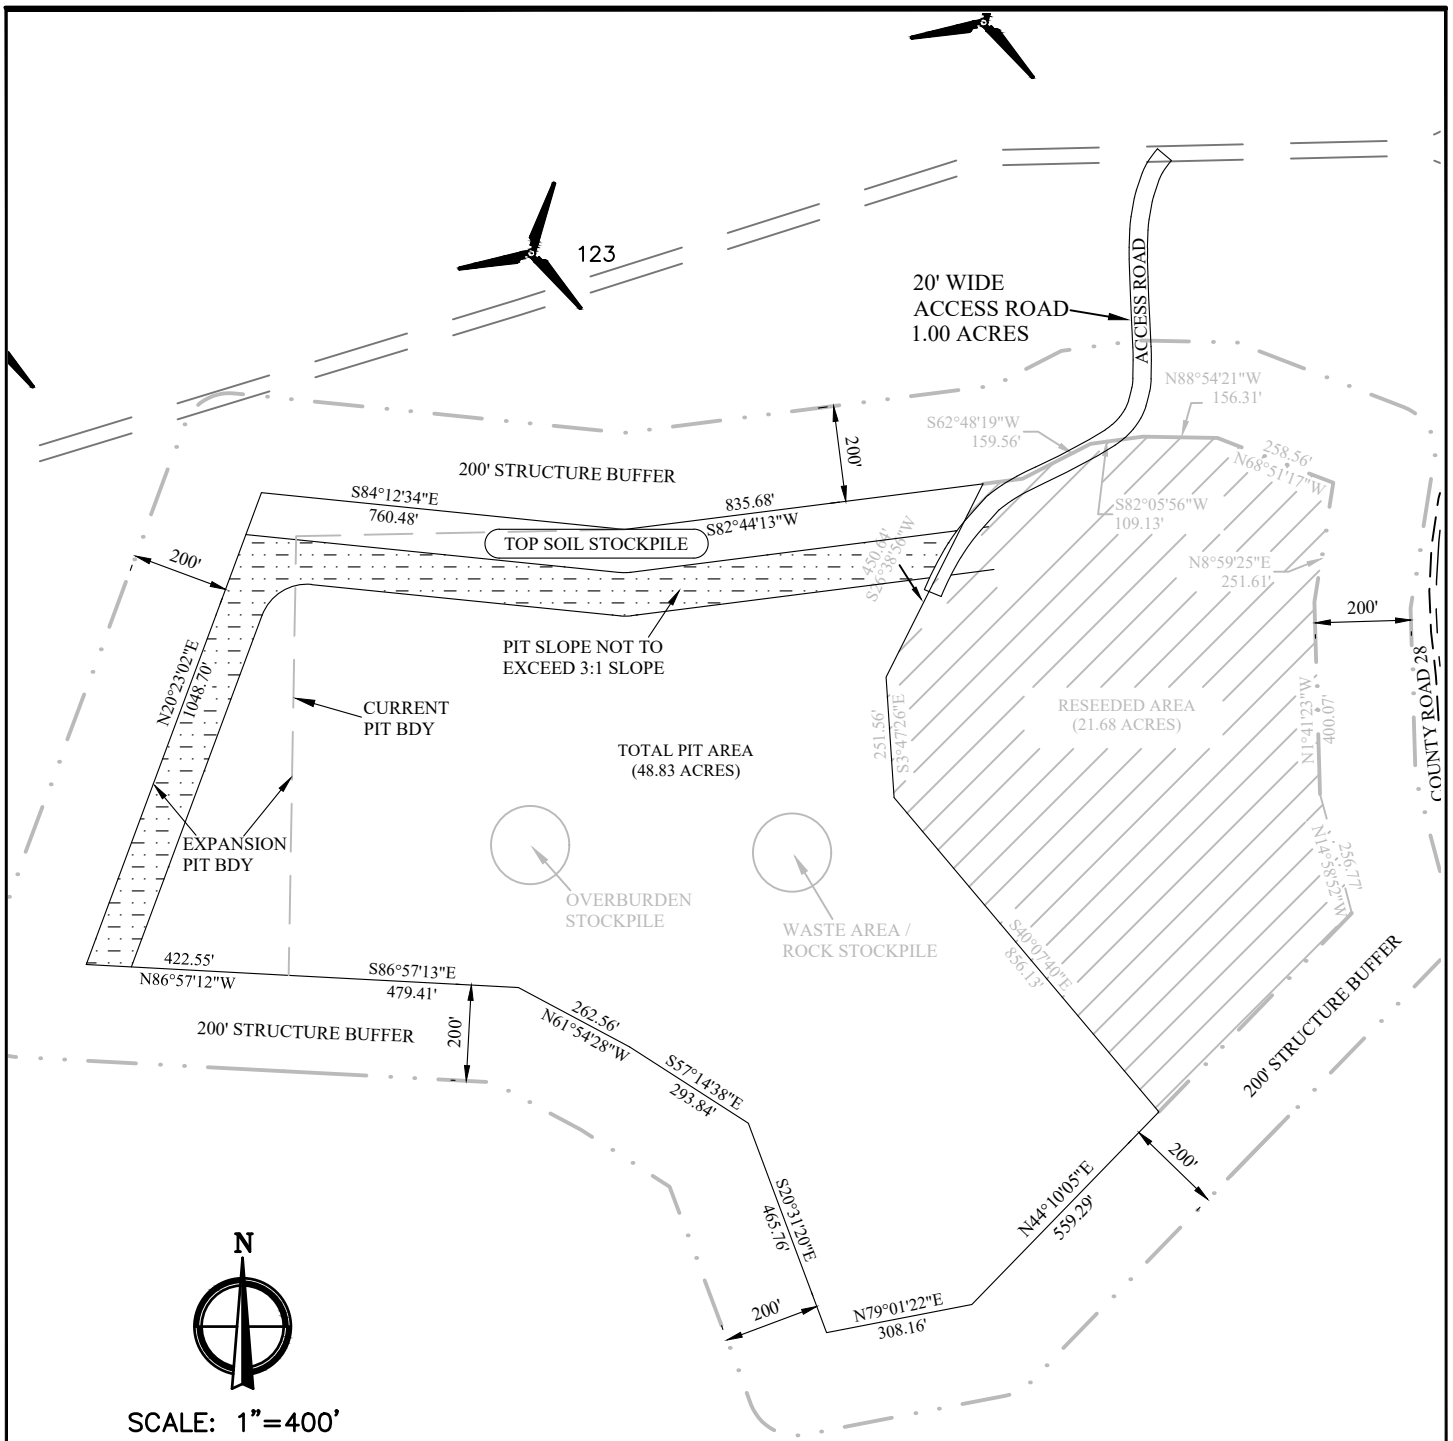

EXISTING PERMITTED PIT BOUNDARY = 52.66 ACRES
 AREA TO BE ADDED = 17.86 ACRES
REVISED PERMITTED PIT BOUNDARY AREA = 70.52 ACRES

 FRANE SURVEYING INC. Physical Address: 34834 Annie Cir. Mail to: Box 2372, Elizabeth, CO 80107 Ph. 303-243-0037 www.franesurveying.com	PROJECT OWNER: SMITHBURG FAMILY PARTNERSHIP, LLLP Lincoln & Elbert Counties	SHEET TITLE: HIGGINS PIT 2 RECLAMATION PLAN JOB #: 192-16-PIT	SHEET NO.: 02 DATE: 04/09/19
---	--	--	--