


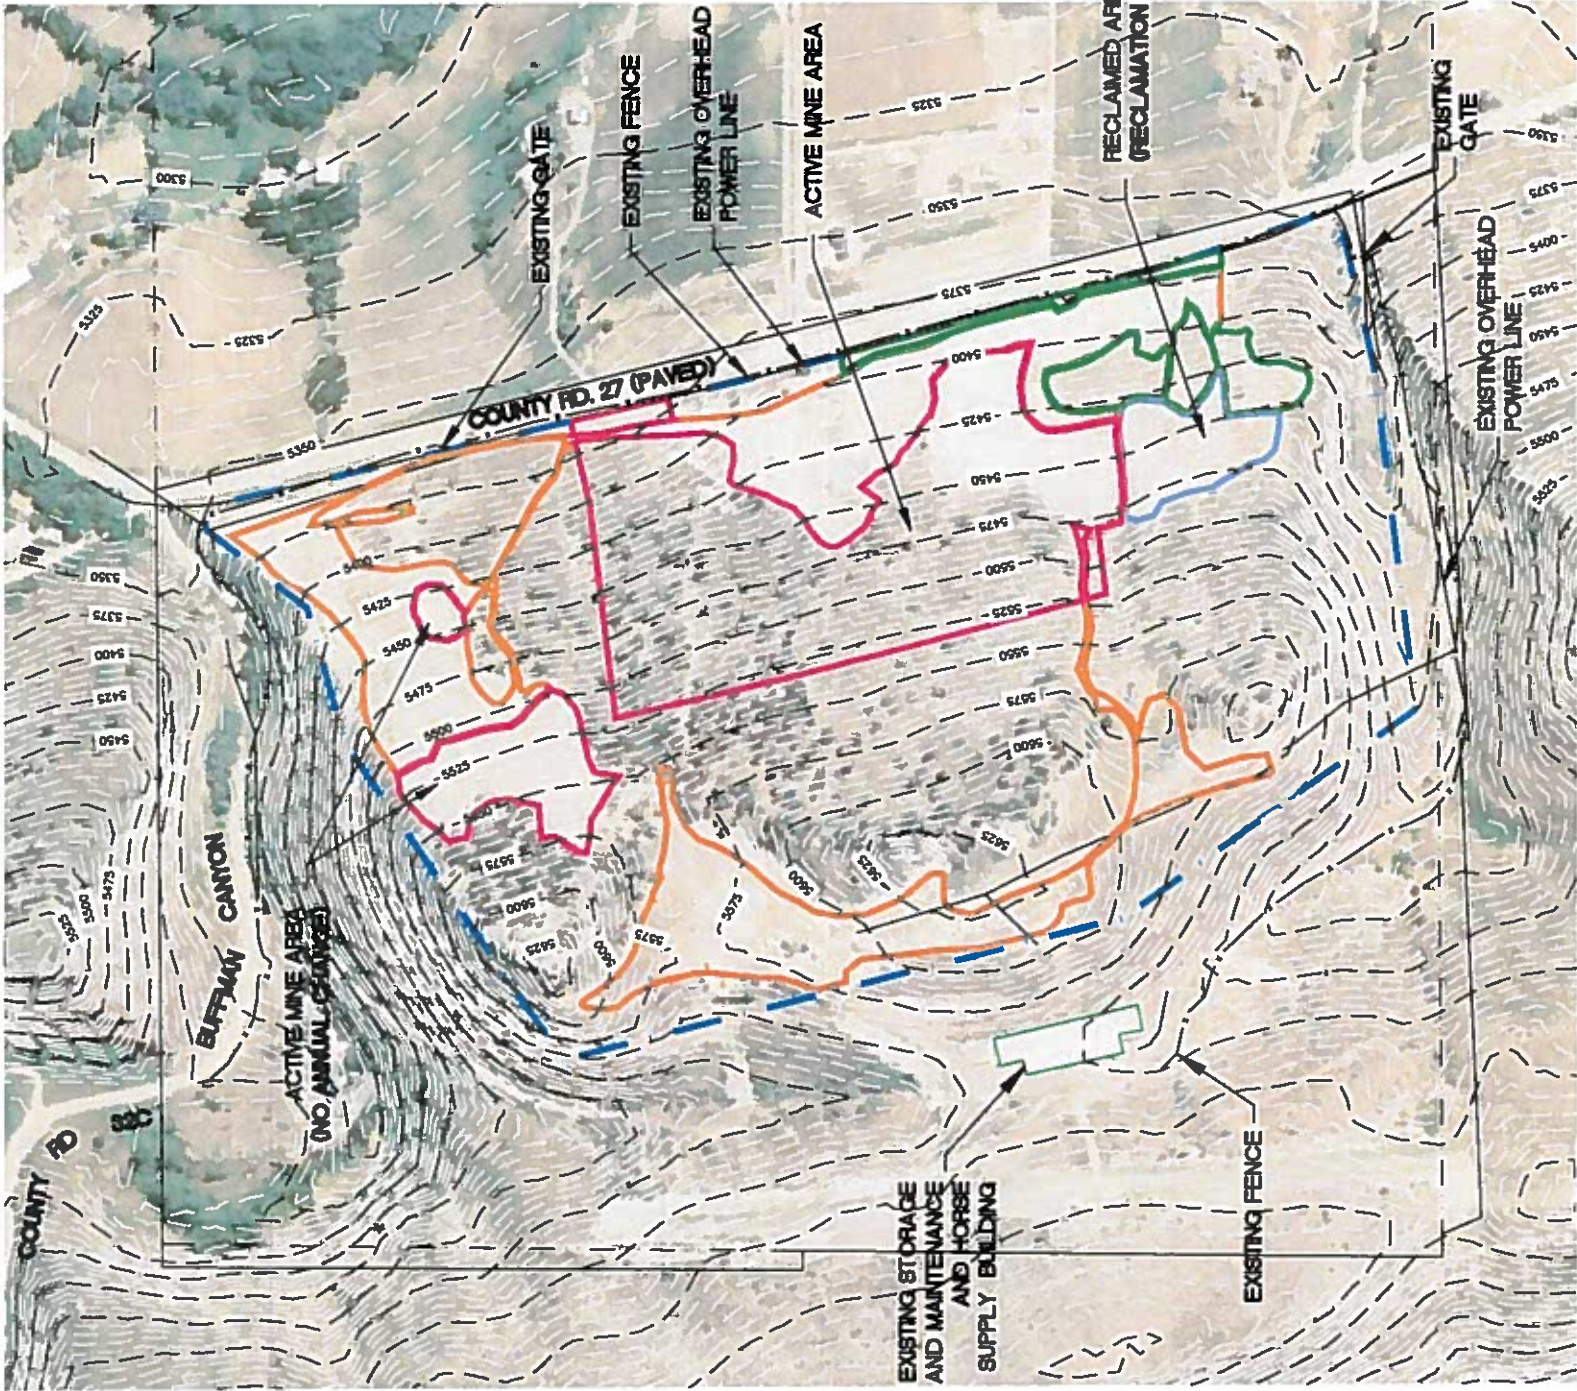

- LEGEND
- STORAGE AREA
 - ACTIVE MINING
 - RECLAMATION STARTED
 - RECLAMATION COMPLETED
 - BUFFER OF AFFECTED AREA

CONNIE F. / PHILIP C. SPRAGUE
PROPERTY BOUNDARY & SPRAGUE
STONE LLC PROPOSED PERMIT
BOUNDARY

EXISTING OVERHEAD POWER
LINE

EXISTING FENCE

ACTIVE MINING AREA
STORAGE AREA
IN RECLAMATION AREA

TOTAL PERMIT AREA

13.3 AC.
11.5 AC.
1.3 AC.
62.0 AC.

NOTE:

THE UPDATED MINING INFORMATION RELIED UPON FOR
THE ANNUAL REPORT MAP WAS PROVIDED TO RIDGETOP
ENGINEERING & SURVEYING FROM FIELD REVIEW AND
BY THE OWNER/OPERATOR OF SPRAGUE STONE
QUARRY.



EXHIBIT PREPARED BY
Michael David Lang
MICHAEL DAVID LANG, P.L.S.
REGISTRATION NO. 37053



Date: 07/10/20 Sheet: 1 OF 1

M-2015-006

SPRAGUE STONE

Masonville, Colorado

EXHIBIT

ANNUAL REPORT MAP

541 E. GARDEN DRIVE
UNIT N
WINDSOR, CO 80550
970-663-4552

