
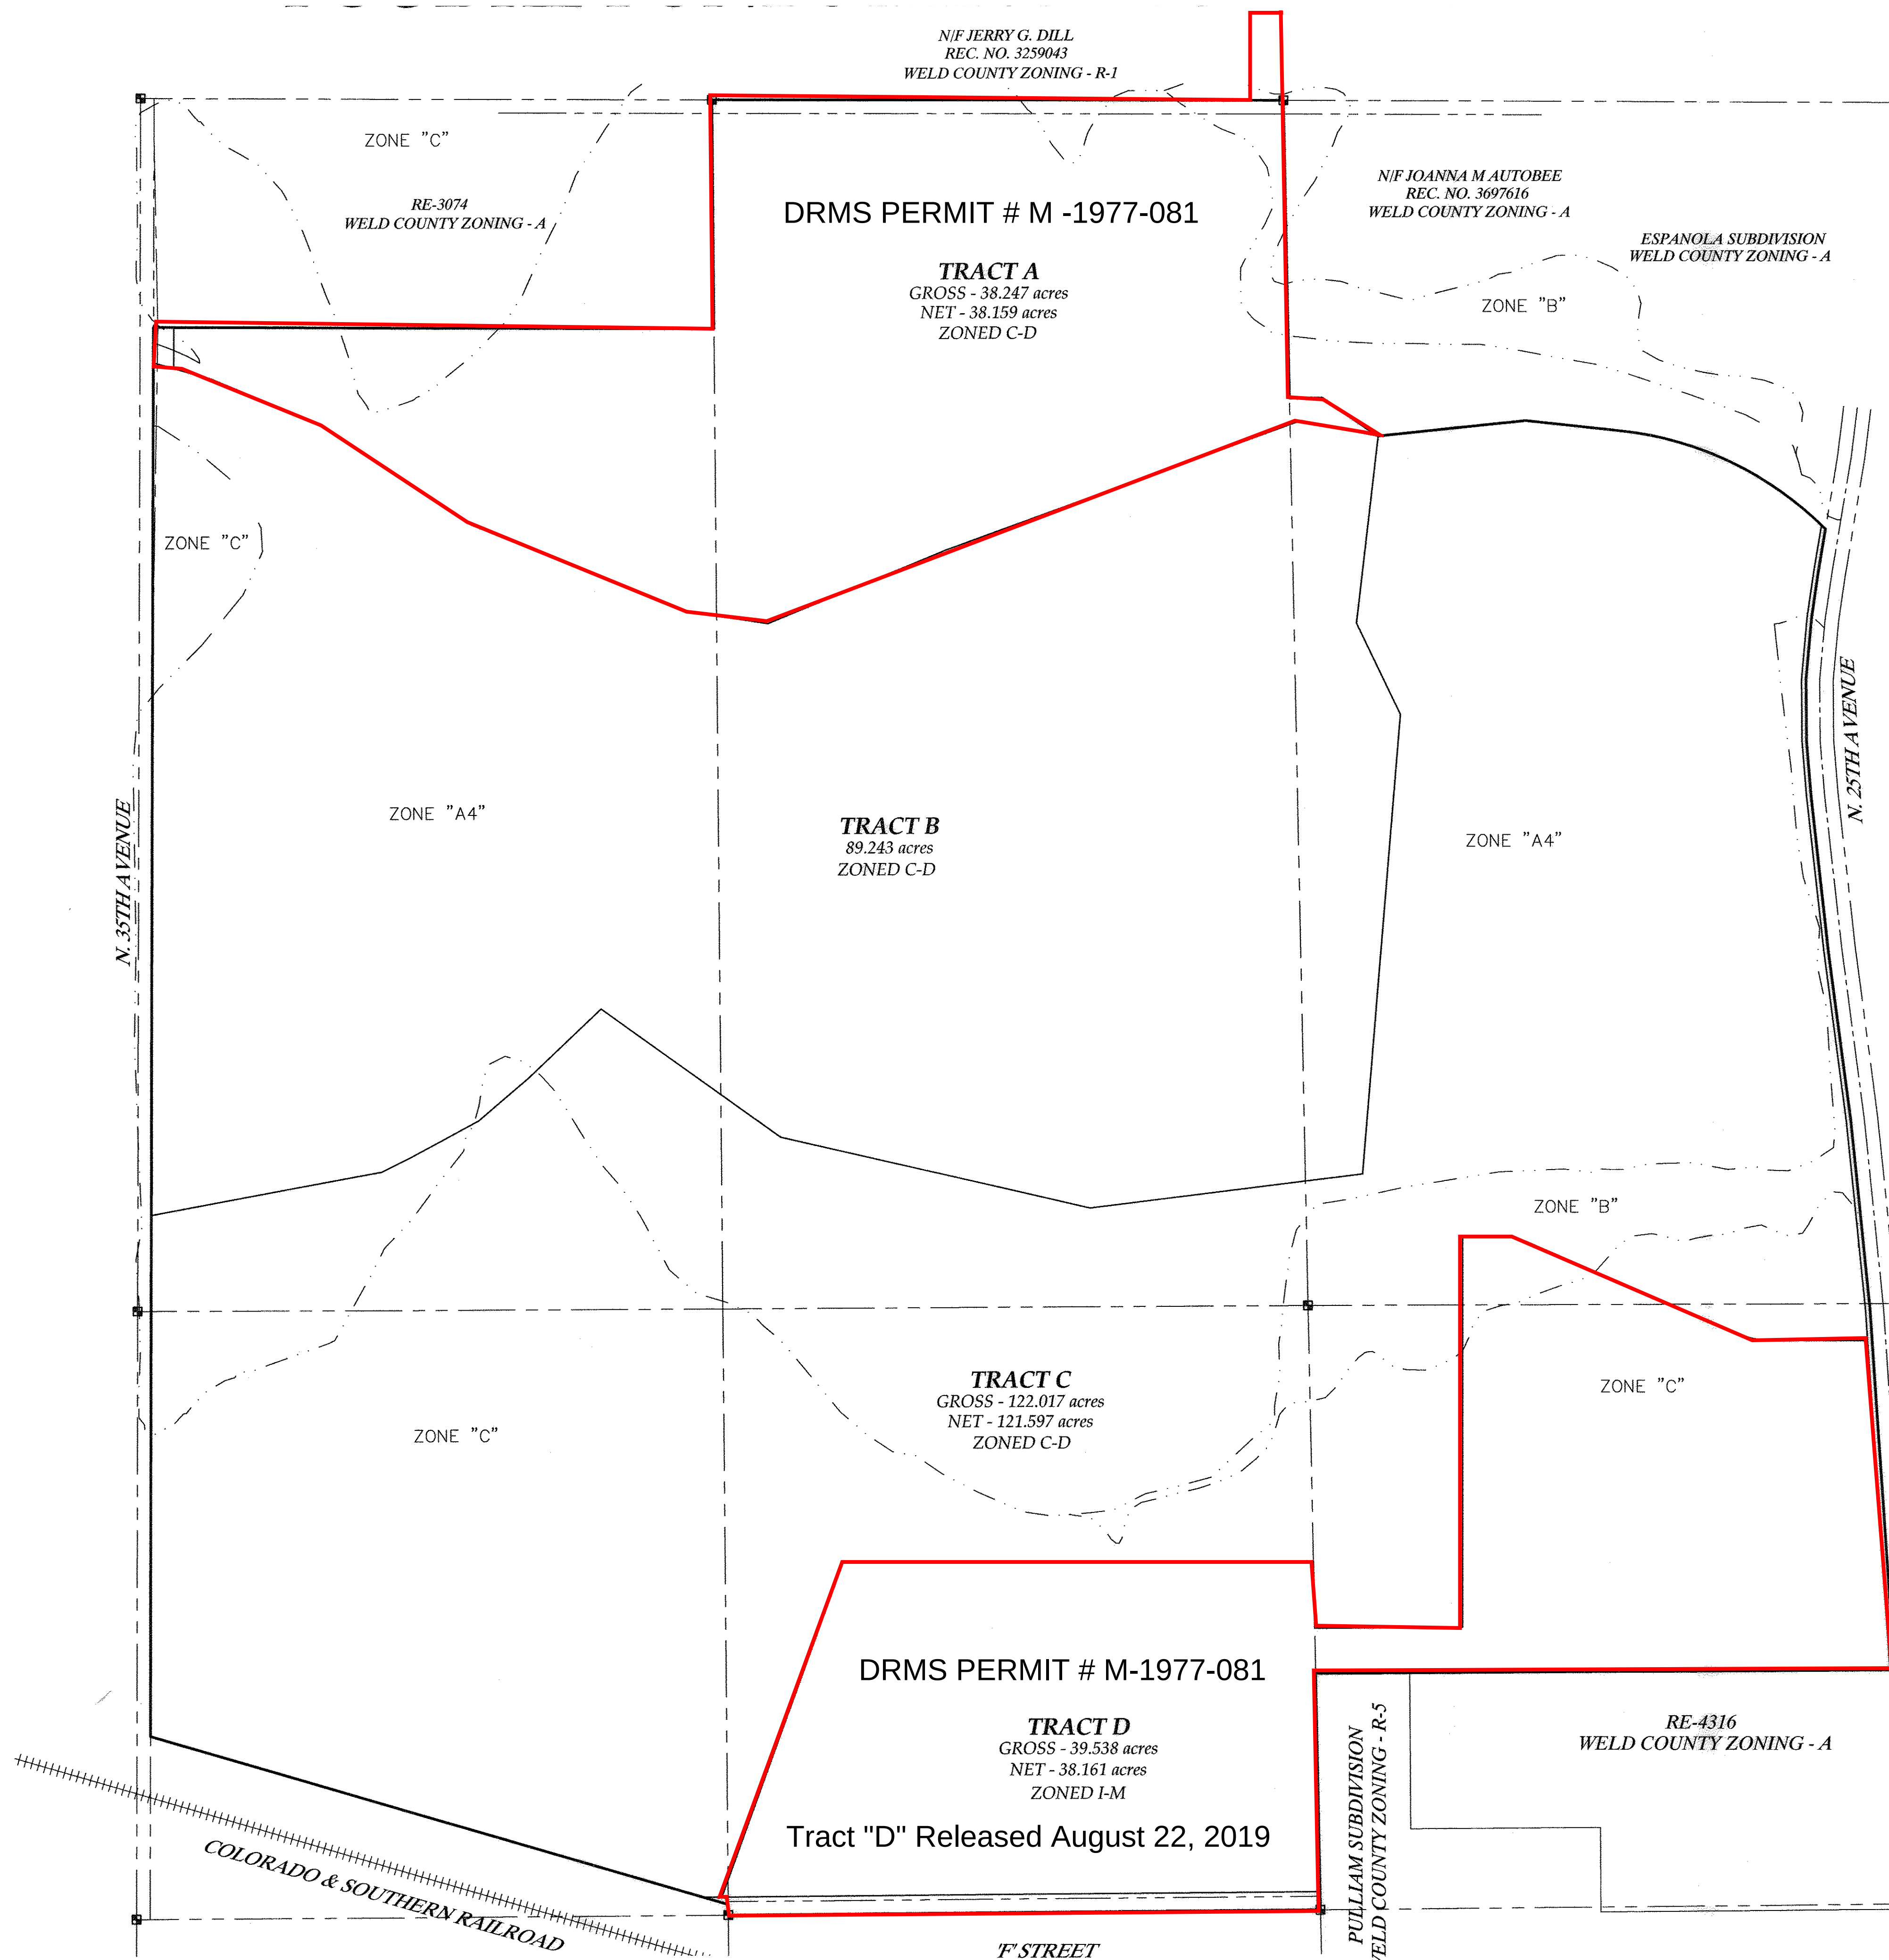


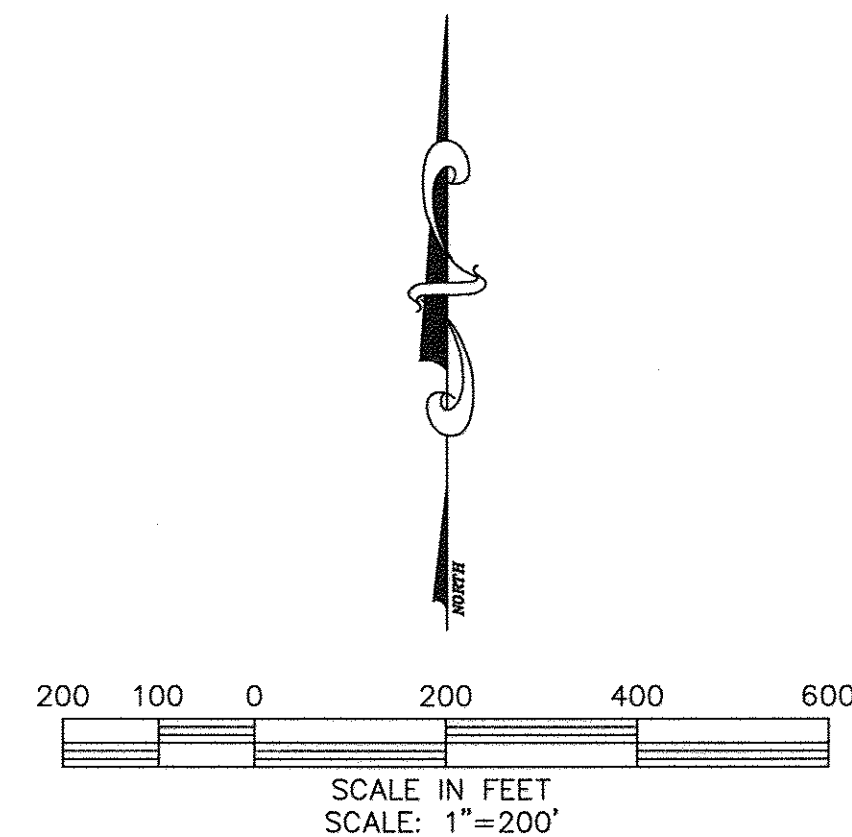

DRMS PERMIT # M -1977-081

**TRACT A**  
GROSS - 38.247 acres  
NET - 38.159 acres  
ZONED C-D

**TRACT B**  
89.243 acres  
ZONED C-D

**TRACT C**  
GROSS - 122.017 acres  
NET - 121.597 acres  
ZONED C-D

DRMS PERMIT # M-1977-081

**TRACT D**  
GROSS - 39.538 acres  
NET - 38.161 acres  
ZONED I-M

Tract "D" Released August 22, 2019

GREELEY WEST PIT  
DRMS PERMIT # M-1977-081  
TRACT "A"  
112c ANNUAL REPORT  
July 20, 2020  
COTTONWOOD LAND & FARMS



Steven A. Toranzo - On Behalf Of King Surveyors, Inc.  
Colorado Registered Professional  
Land Surveyor #34995

DATE:

DATE:

REVISIONS:

PROJECT #:  
2011101

**KING SURVEYORS, INC.**  
650 E. Garden Drive | Windsor, Colorado 80550  
phone: (970) 686-5011 | email: info@KingSurveyors.com

