



— DRMS Permit Boundary
== Mine Road

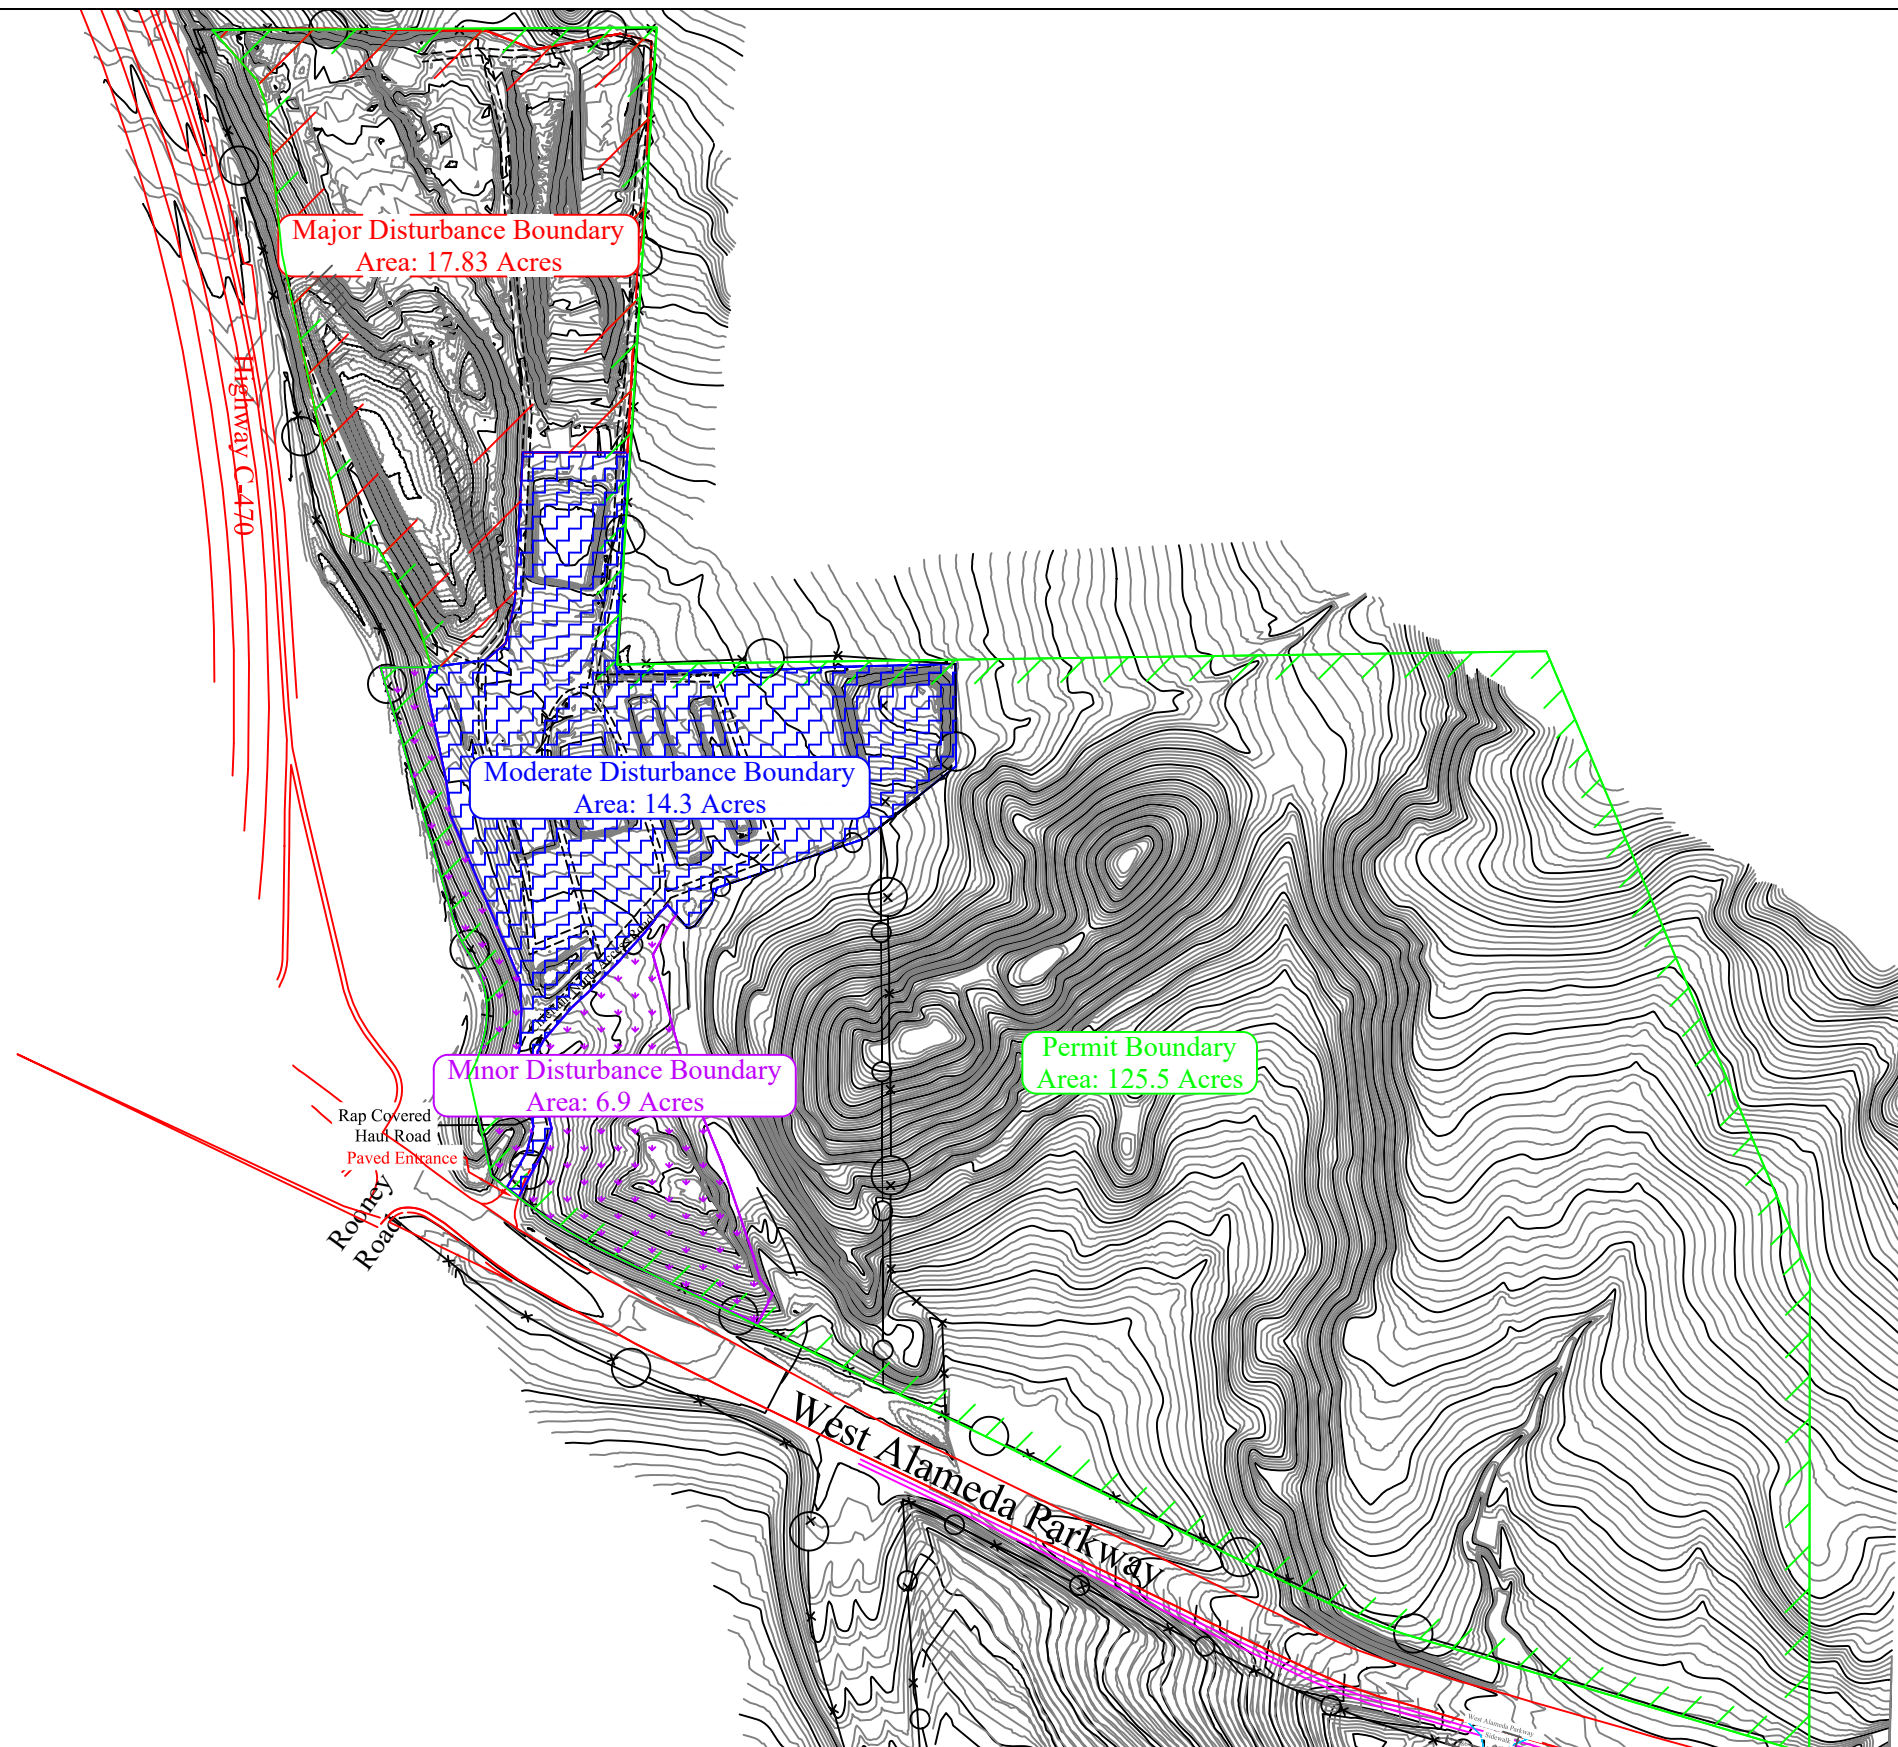

Major Disturbance Boundary

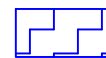

Moderate Disturbance Boundary



Minor Disturbance Boundary

CONFIDENTIAL

THIS DRAWING IS THE PROPERTY OF GENERAL SHALE BRICK, INC.
AND SHALL NOT BE COPIED OR REPRODUCED IN WHOLE OR IN PART
OR DISCLOSED TO ANY THIRD PARTY OR USED IN ANY WAY WITHOUT
THE WRITTEN CONSENT OF GENERAL SHALE BRICK, INC.

DRAWING FILE NAME
Chieftain 2020C.dwg

General Shale Brick, Inc.

1845 W. Dartmouth Ave
Denver, Colorado 80110
Phone (303) 783-3000

DRAWING TITLE

Chieftain North Mine
2019–2020 DRMS Annual Report

CONTOUR INTERVAL:	DRAWING NUMBER:	REVISION:	A	SHT. 1 OF 1
2'	DRAWN BY: Jason E. McDraw	DATE:	July 17, 2020	
	APPROVAL BY:	SCALE:	1"=400'	