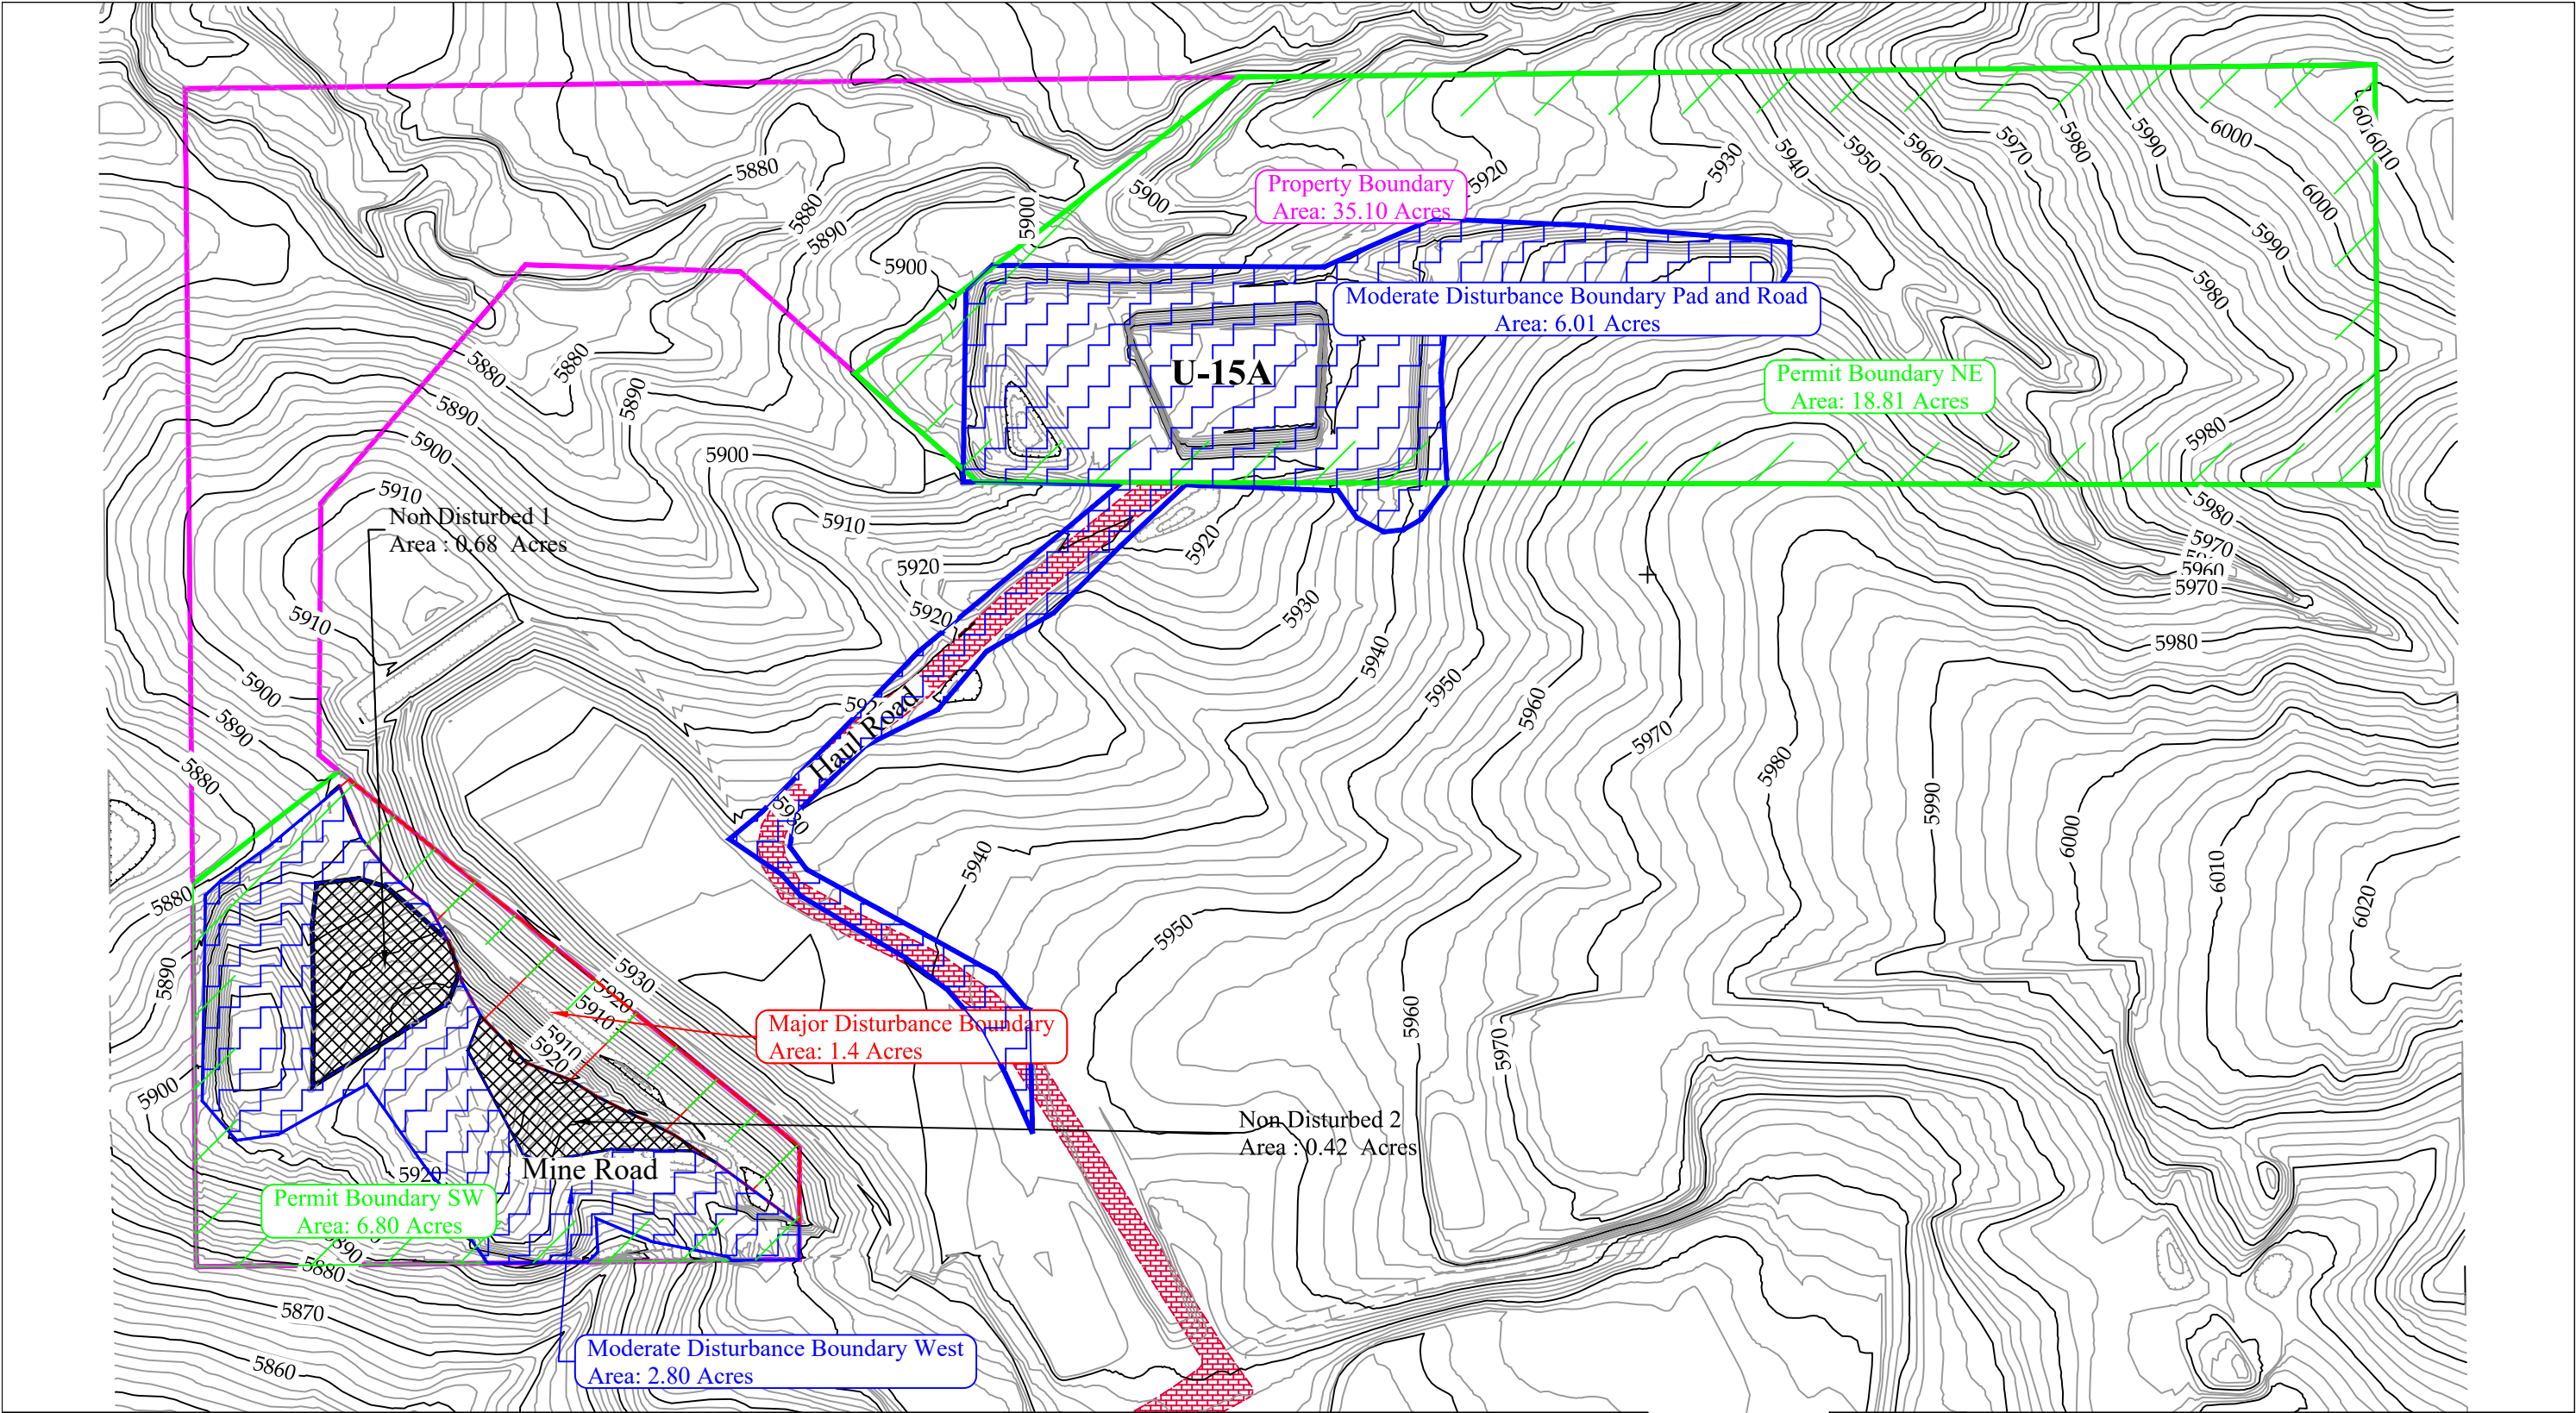


- | | |
|----------------------|-------------------------------|
| DRMS Permit Boundary | Major Disturbance Boundary |
| Property Boundary | Moderate Disturbance Boundary |
| Mine Road | Non Disturbance Boundary |
| Haul Road | |

CONFIDENTIAL
THIS DRAWING IS THE PROPERTY OF GENERAL SHALE BRICK, INC.
AND SHALL NOT BE COPIED OR REPRODUCED IN WHOLE OR IN PART
OR DISCLOSED TO ANY THIRD PARTY OR USED IN ANY WAY WITHOUT
THE WRITTEN CONSENT OF GENERAL SHALE BRICK INC.
DRAWING FILE NAME
Ute 2020A.dwg

General Shale Brick, Inc.

1845 W. Dartmouth Ave
Denver, Colorado 80110
Phone (303) 783-3000

DRAWING TITLE Ute Mine 2019-2020 DRMS Annual Report				
CONTOUR INTERVAL: 2'	DRAWING NUMBER: —	REVISION: A	SHT. 1 OF 1	
	DRAWN BY: Jason E. McEraw	DATE: August 13, 2019		
	APPROVAL BY:	SCALE: 1"=200'		