

NORTHWEST CORNER SECTION 4
RECOVERED AND ACCEPTED 2 1/2
ALUMINUM CAPPED MONUMENT -
MARKED "LS 12374"

NORTHWEST SECTION CORNER
N: 1790187.19
E: 3167826.65

NORTH 1/4 CORNER SECTION 4
RECOVERED AND ACCEPTED 3 1/4 ALUMINUM CAPPED
MONUMENT IN RANGE BOX MARKED - "LS 25937"

QUARTER SECTION CORNER
N: 1790208.25
E: 3170483.06

PAUL E. AND VERLYN J. EDWARDS
Parcel # 015710400003

OIL WELL, PUMP JACK
AND GRAVEL ACCESS
ROAD OWNED BY K.P.
KAUFFMAN COMPANY,
INC.

TODD CREEK
VILLAGE
METROPOLITAN
DISTRICT
Parcel #
0157104100004

ROBERT L. SELTZER
FAMILY TRUST
Parcel #
0157104100005

TODD CREEK VILLAGE
METROPOLITAN DISTRICT
Parcel # 0157104200002

SITE SECTION A-A'

29.72 ac. PERMIT AREA /
AFFECTED LANDS

ALL EXCAVATION
SLOPES 3H:1V

TODD CREEK FARMS METROPOLITAN
DISTRICT NO. 1 WATER
Parcel # 0157104200001
T.C.M.V.D. is the Owner of the material
to be removed in this excavation.

29.72 ac. PERMIT AREA /
AFFECTED LANDS

SIGNAL NO. 1 RESERVOIR
N.W.S.E. 5145.0

SITE SECTION B-B'

ACCESS ROAD
0.26 ac.

TODD CREEK FARMS METROPOLITAN
DISTRICT NO. 1 WATER
Parcel # 0157104200001


SIGNAL NO. 2 RESERVOIR

ERN LIMITED PARTNERSHIP
ET AL
Parcel # 0157104200003

200ft OFFSET FROM
PROPOSED EXCAVATION
LIMIT



Scale 1" = 100'
2' CONTOUR INTERVAL

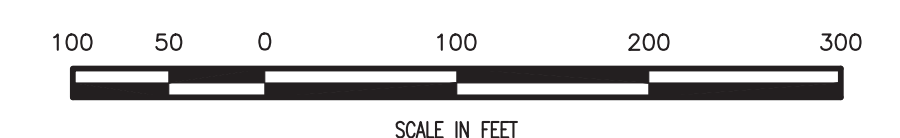

LEGEND:

- - - - - EXISTING CONTOURS
- - - - - PROPOSED EXCAVATION LIMIT
- ===== PROPOSED CONTOURS



Tessara Water, LLC

**SIGNAL NO. 1 DAM
DRMS 111 PERMIT APPLICATION
EXHIBIT E1
MINING PLAN**

**TODD CREEK VILLAGE
METROPOLITAN DISTRICT**

REVISIONS			
NO	DATE	BY	DESCRIPTION

Date: 01/JUN/18
Job No: 708
Drawn: LD
Design: TLS
Checked:
Scale: 1" = 100'

Sheet:
E1

Of:

Plot Date: 06/01/18 10:05am; Plotter: gpl/ld; Drawing Path: N:\Projects\Water\Signal No. 1 Reservoir\Drawings\Mining\HomeSignal No. 1 DRMS Mining Excavation