


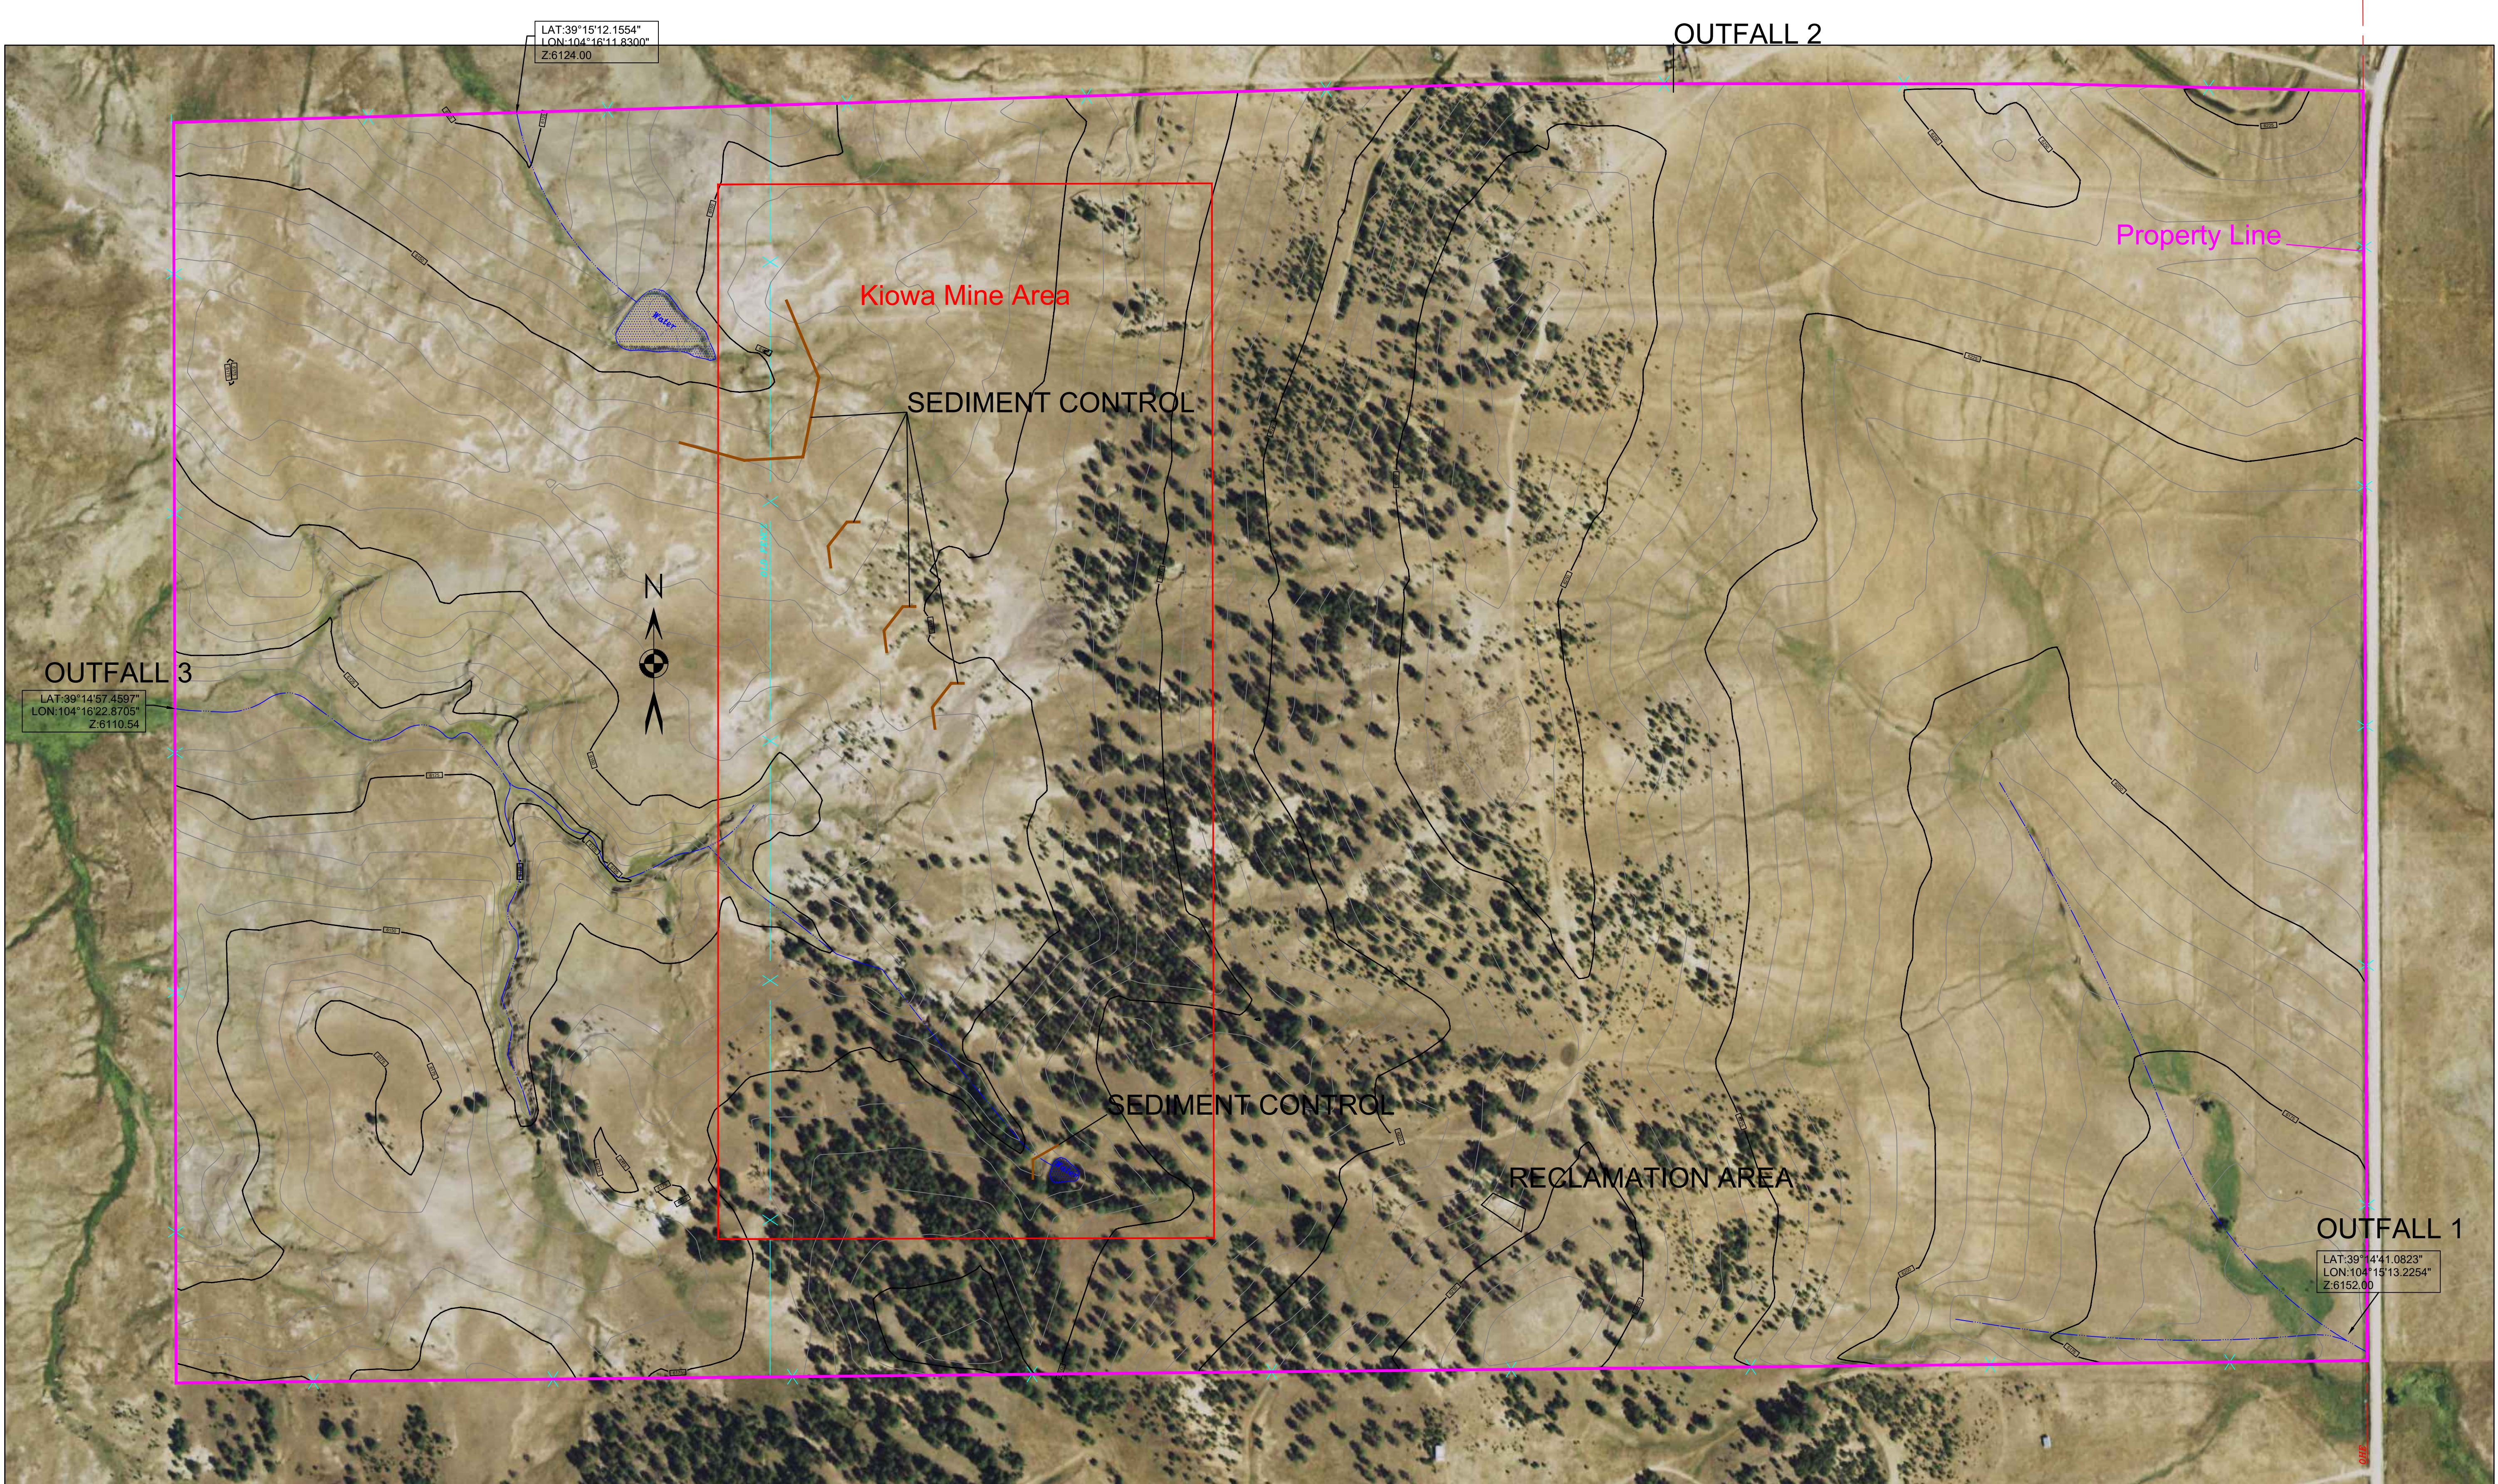

NAIP Image: 2019

Location Map

Project: Kiowa Mine

Location: Elbert County, CO

Acme Brick Company

Exploration Department

Denton, Texas

Drawn By: R.Murphy

Date: 7-29-20

dwg: Kiowa CAD UTM

Scale: 1" = 200'