


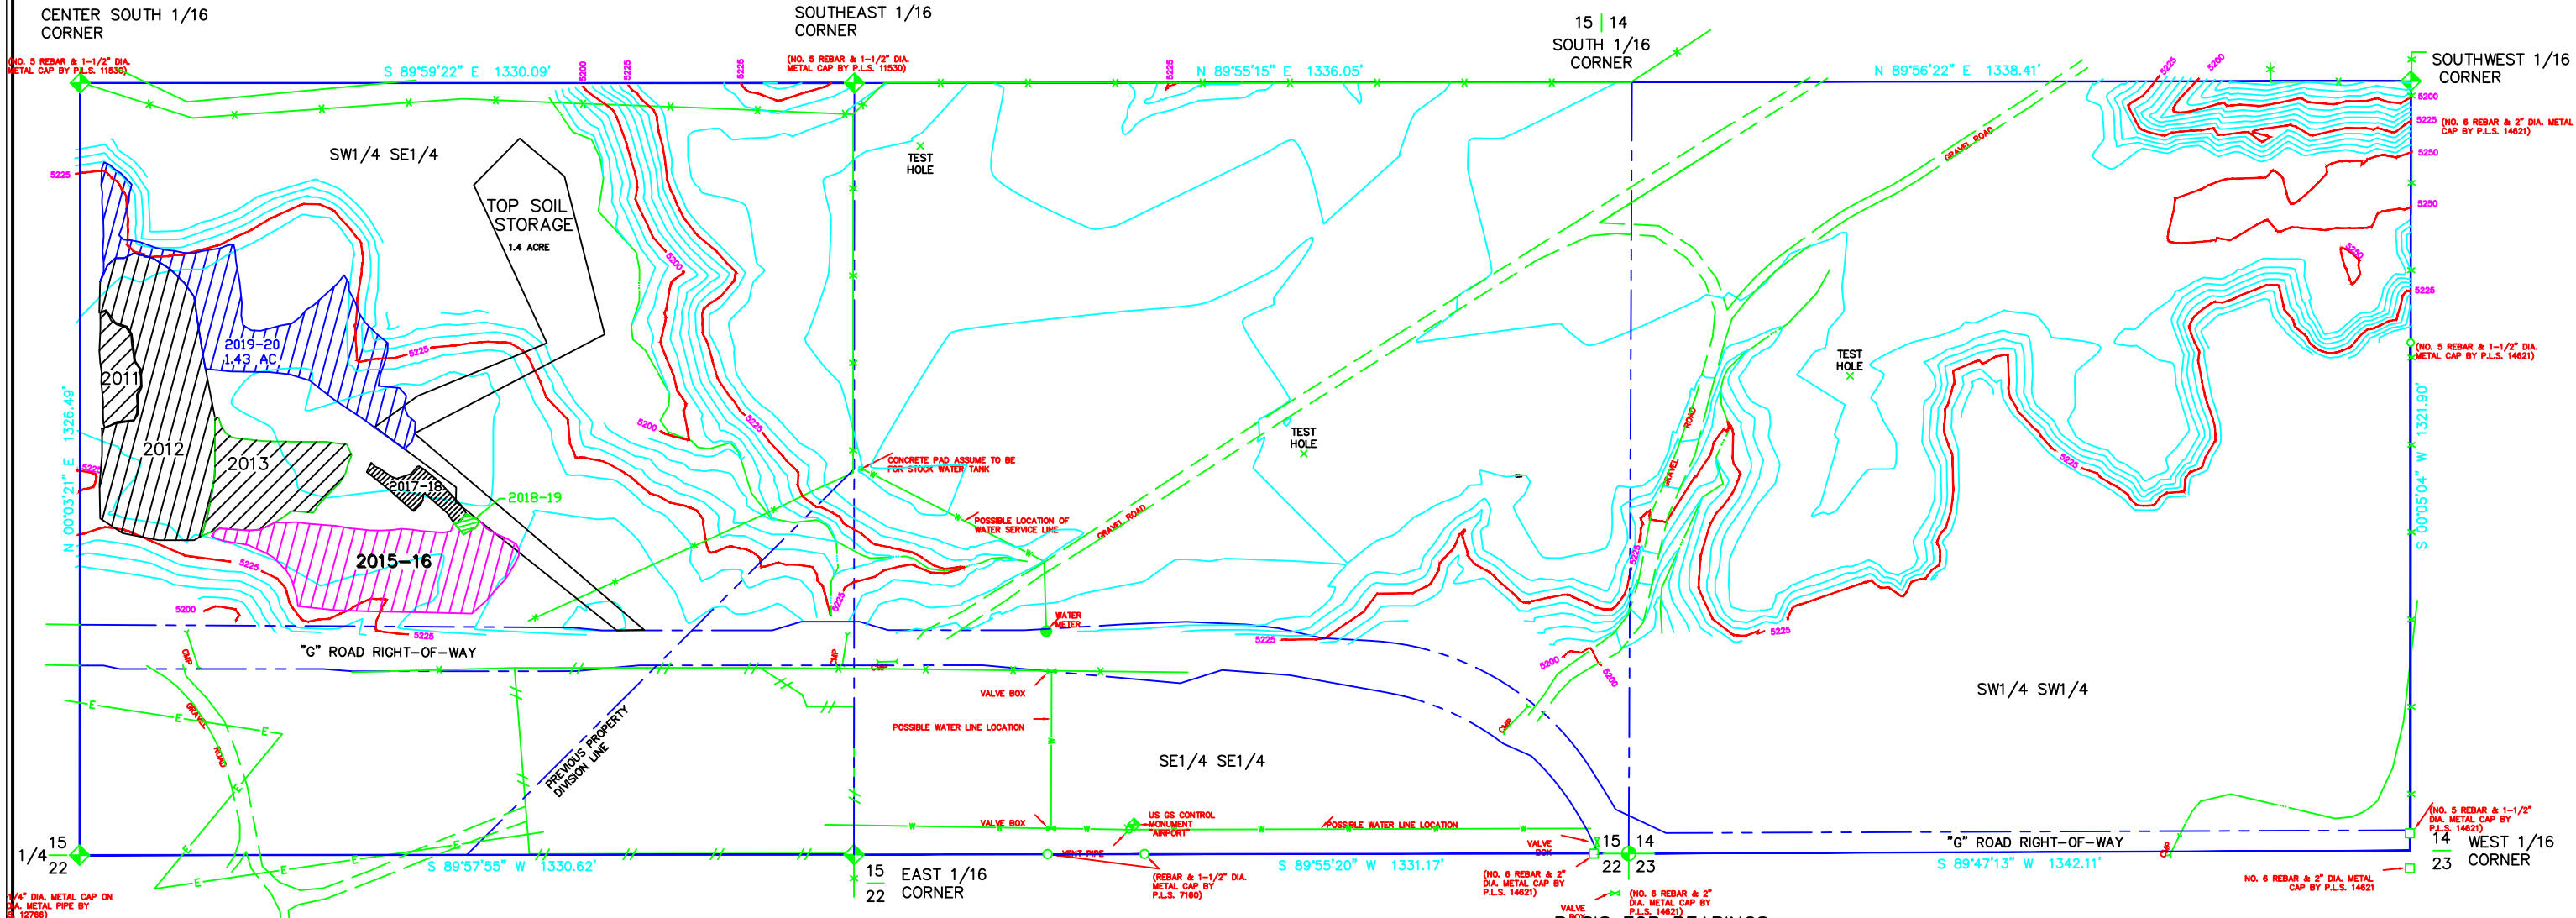

MINING 7/2019 TO 7/2020

BASIS FOR BEARINGS:
THE SOUTH LINE OF THE SE1/4 SE1/4 OF SECTION 15 BEARS S 89°55'20" W FROM THE PLAT DEPOSITED AS RECEPTION NO. 2002614 IN THE DELTA COUNTY RECORDS.

LEGEND:

- SECTION CORNER MONUMENT FOUND, AS INDICATED.
- 1/4 OR 1/16 CORNER MONUMENT FOUND, AS INDICATED.
- 1/16 CORNER MONUMENT SET, A NO. 6 REBAR & 2" DIA. METAL SURVEY CAP BY P.L.S. 14621.
- PROPERTY CORNER MONUMENT FOUND, AS INDICATED.
- PROPERTY CORNER MONUMENT SET, A NO. 5 REBAR AND 1-1/2" DIA. METAL CAP BY P.L.S. 14621.
- WITNESS MONUMENT OR PROPERTY LINE MARKER FOUND, AS INDICATED.
- WITNESS MONUMENT TO PROPERTY CORNER SET, A NO. 5 REBAR AND 1-1/2" DIA. METAL CAP BY P.L.S. 14621.
- EXISTING FENCE LINE.
- EXISTING CHAIN LINK FENCE LINE.
- EXISTING IRRIGATION DITCH OR DRAINAGE.
- EXISTING POWER LINE.
- EXISTING TELEPHONE LINE.
- EXISTING WATER LINE.
- EXISTING METAL CULVERT.
- EXCAVATION AND YEAR

Revised	DELTA COUNTY	
	A PLAT OF THE	
	SW1/4 SW1/4 OF SECTION 14	
	AND S1/2 SE1/4 OF SECTION 15,	
	T 15 S, R 95 W, SIXTH P.M.	
Scale	DELTA COUNTY	
Date	WHITING GRAVEL PIT MINING DRAWING	
Drn By	Location	Sheet 1 of 1
	19745 G Road	