

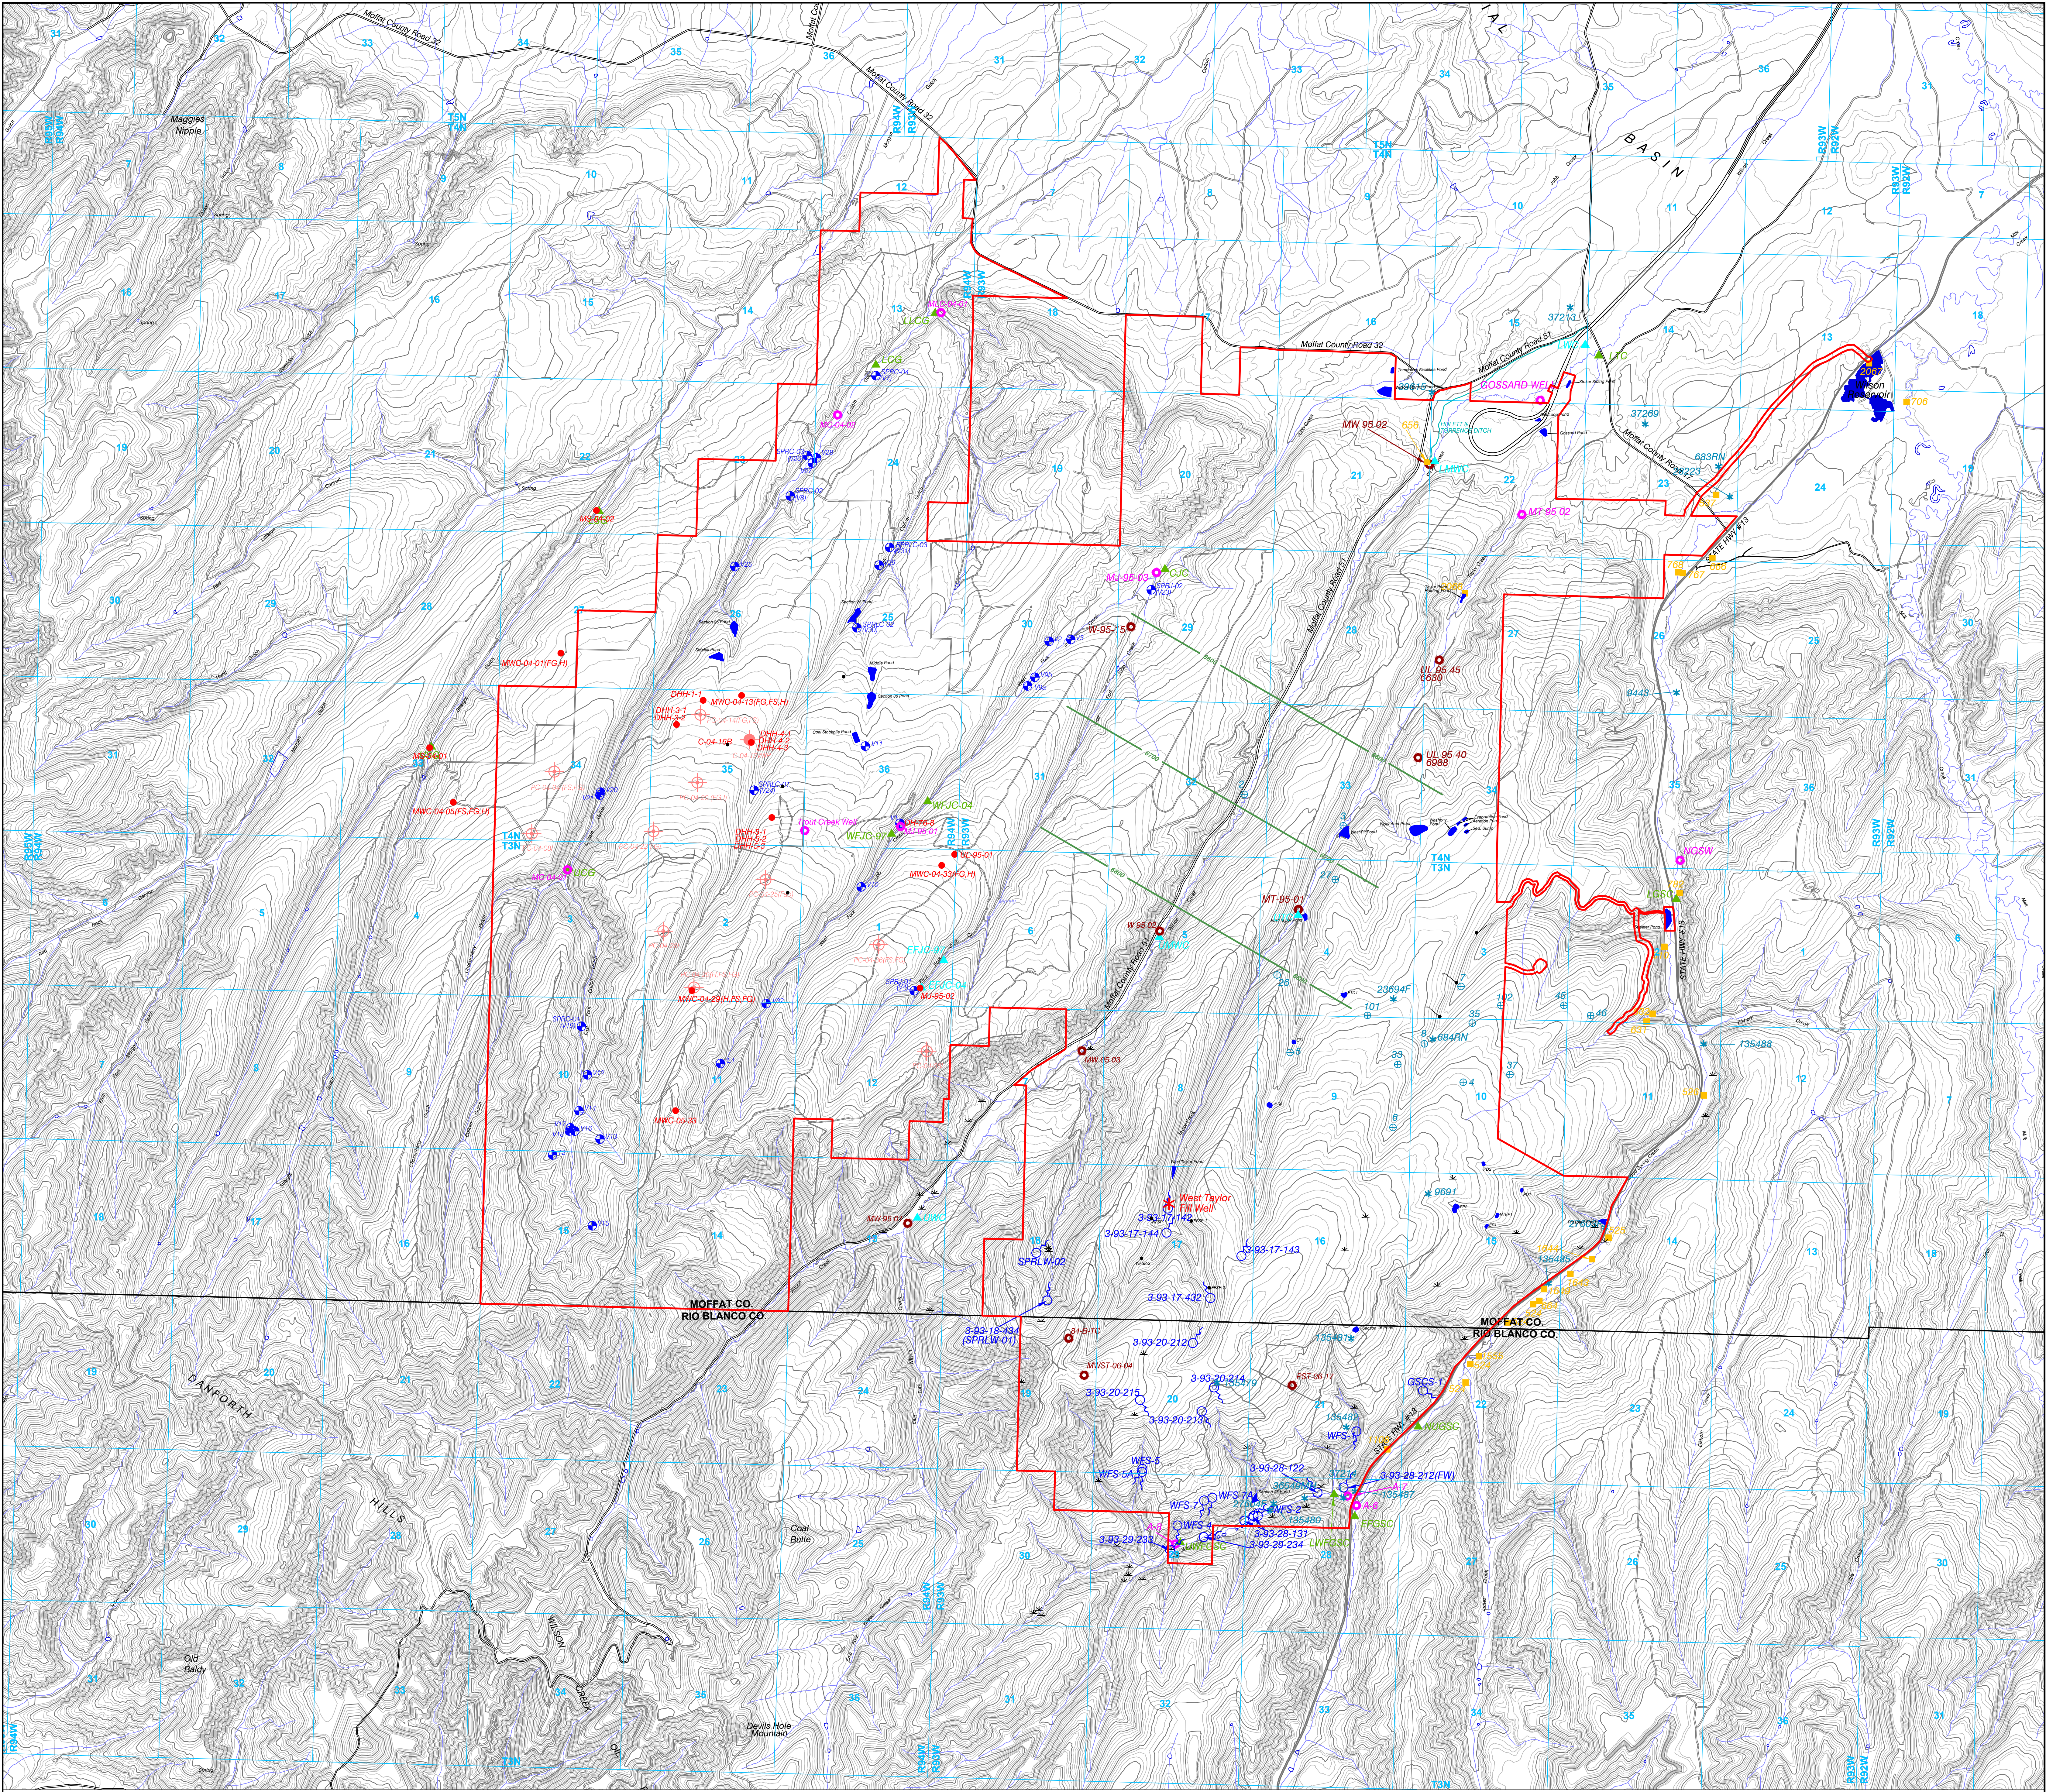


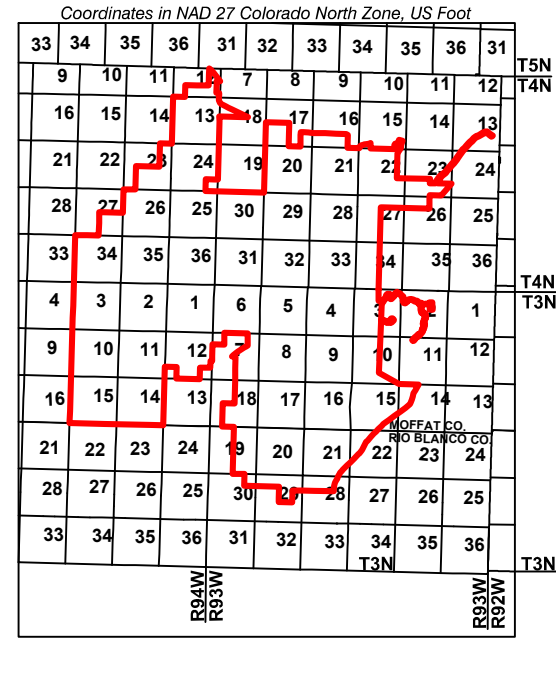

LEGEND

- PERMIT BOUNDARY
- SECTION LINE
- STREAMS
- NGSW ▲ SURFACE WATER MONITORING LOCATION (CURRENTLY MONITORED)
- NGSW ▲ SURFACE WATER MONITORING LOCATION (NOT MONITORED)
- NGSW ● GROUND WATER MONITORING LOCATION (CURRENTLY MONITORED)
- NGSW ● GROUND WATER MONITORING LOCATION (NOT MONITORED)
- 1643 ■ SURFACE WATER DIVERSION POINT WITH CDWR PERMIT NUMBER
- GSCS-2 ● SPRING LOCATION
- SEEP LOCATION
- SEEP/SPRING IDENTIFIED IN 2005
- BASELINE MONITORING WELLS
- STANDARD BEDROCK PIEZOMETERS
- VWP BEDROCK PIEZOMETERS
- PRE-1975 BOREHOLE (SEE TABLE 2.04.7-1A)
- NO PERMIT REQUIRED
- WELL - INACTIVE
- POTENTRICOMETRIC SURFACE
- IRRIGATION DITCH
- PIEZOMETER (WATER LEVEL ONLY)
- PONDS

NOTE: FOR GEOLOGIC INFORMATION PLEASE SEE MAP 7A.

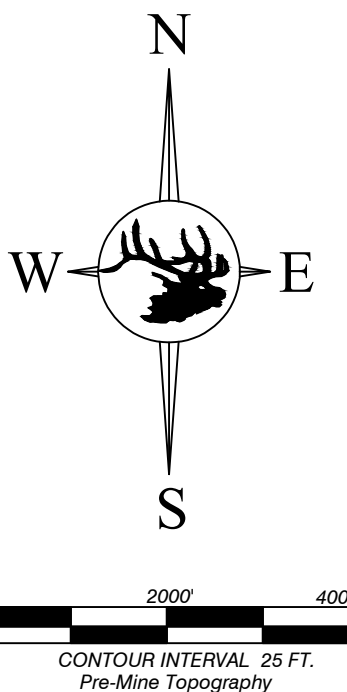

ENGINEERS CERTIFICATION
I, BRIAN W. COATES, hereby certify that this map has been reviewed by me and is true and correct to the best of my knowledge and information, relying on information supplied by experts employed by Colowyo Coal Company or qualified consultants working for Colowyo Coal Company, and that I am a Professional Engineer licensed in Colorado as required by the provisions of C.R.S. 12-25-101 through C.R.S. 12-25-119. IN WITNESS WHEREOF, I have hereunder set my hand and affixed my seal.



HYDROLOGIC FEATURES and MONITORING LOCATIONS				
				
MAP 10B				
No.	REVISION	DATE	BY	CHK
78-07	Updated Permit Boundary	4/2/18	TONY	AA
78-132	Revised UMWIC, Removed Piezometers	7/9/19	TONY	AA
78-135	Revised Permit Boundary	12/20/19	TONY	AA
78-141	Revised Permit Boundary	8/13/20	TONY	AA