

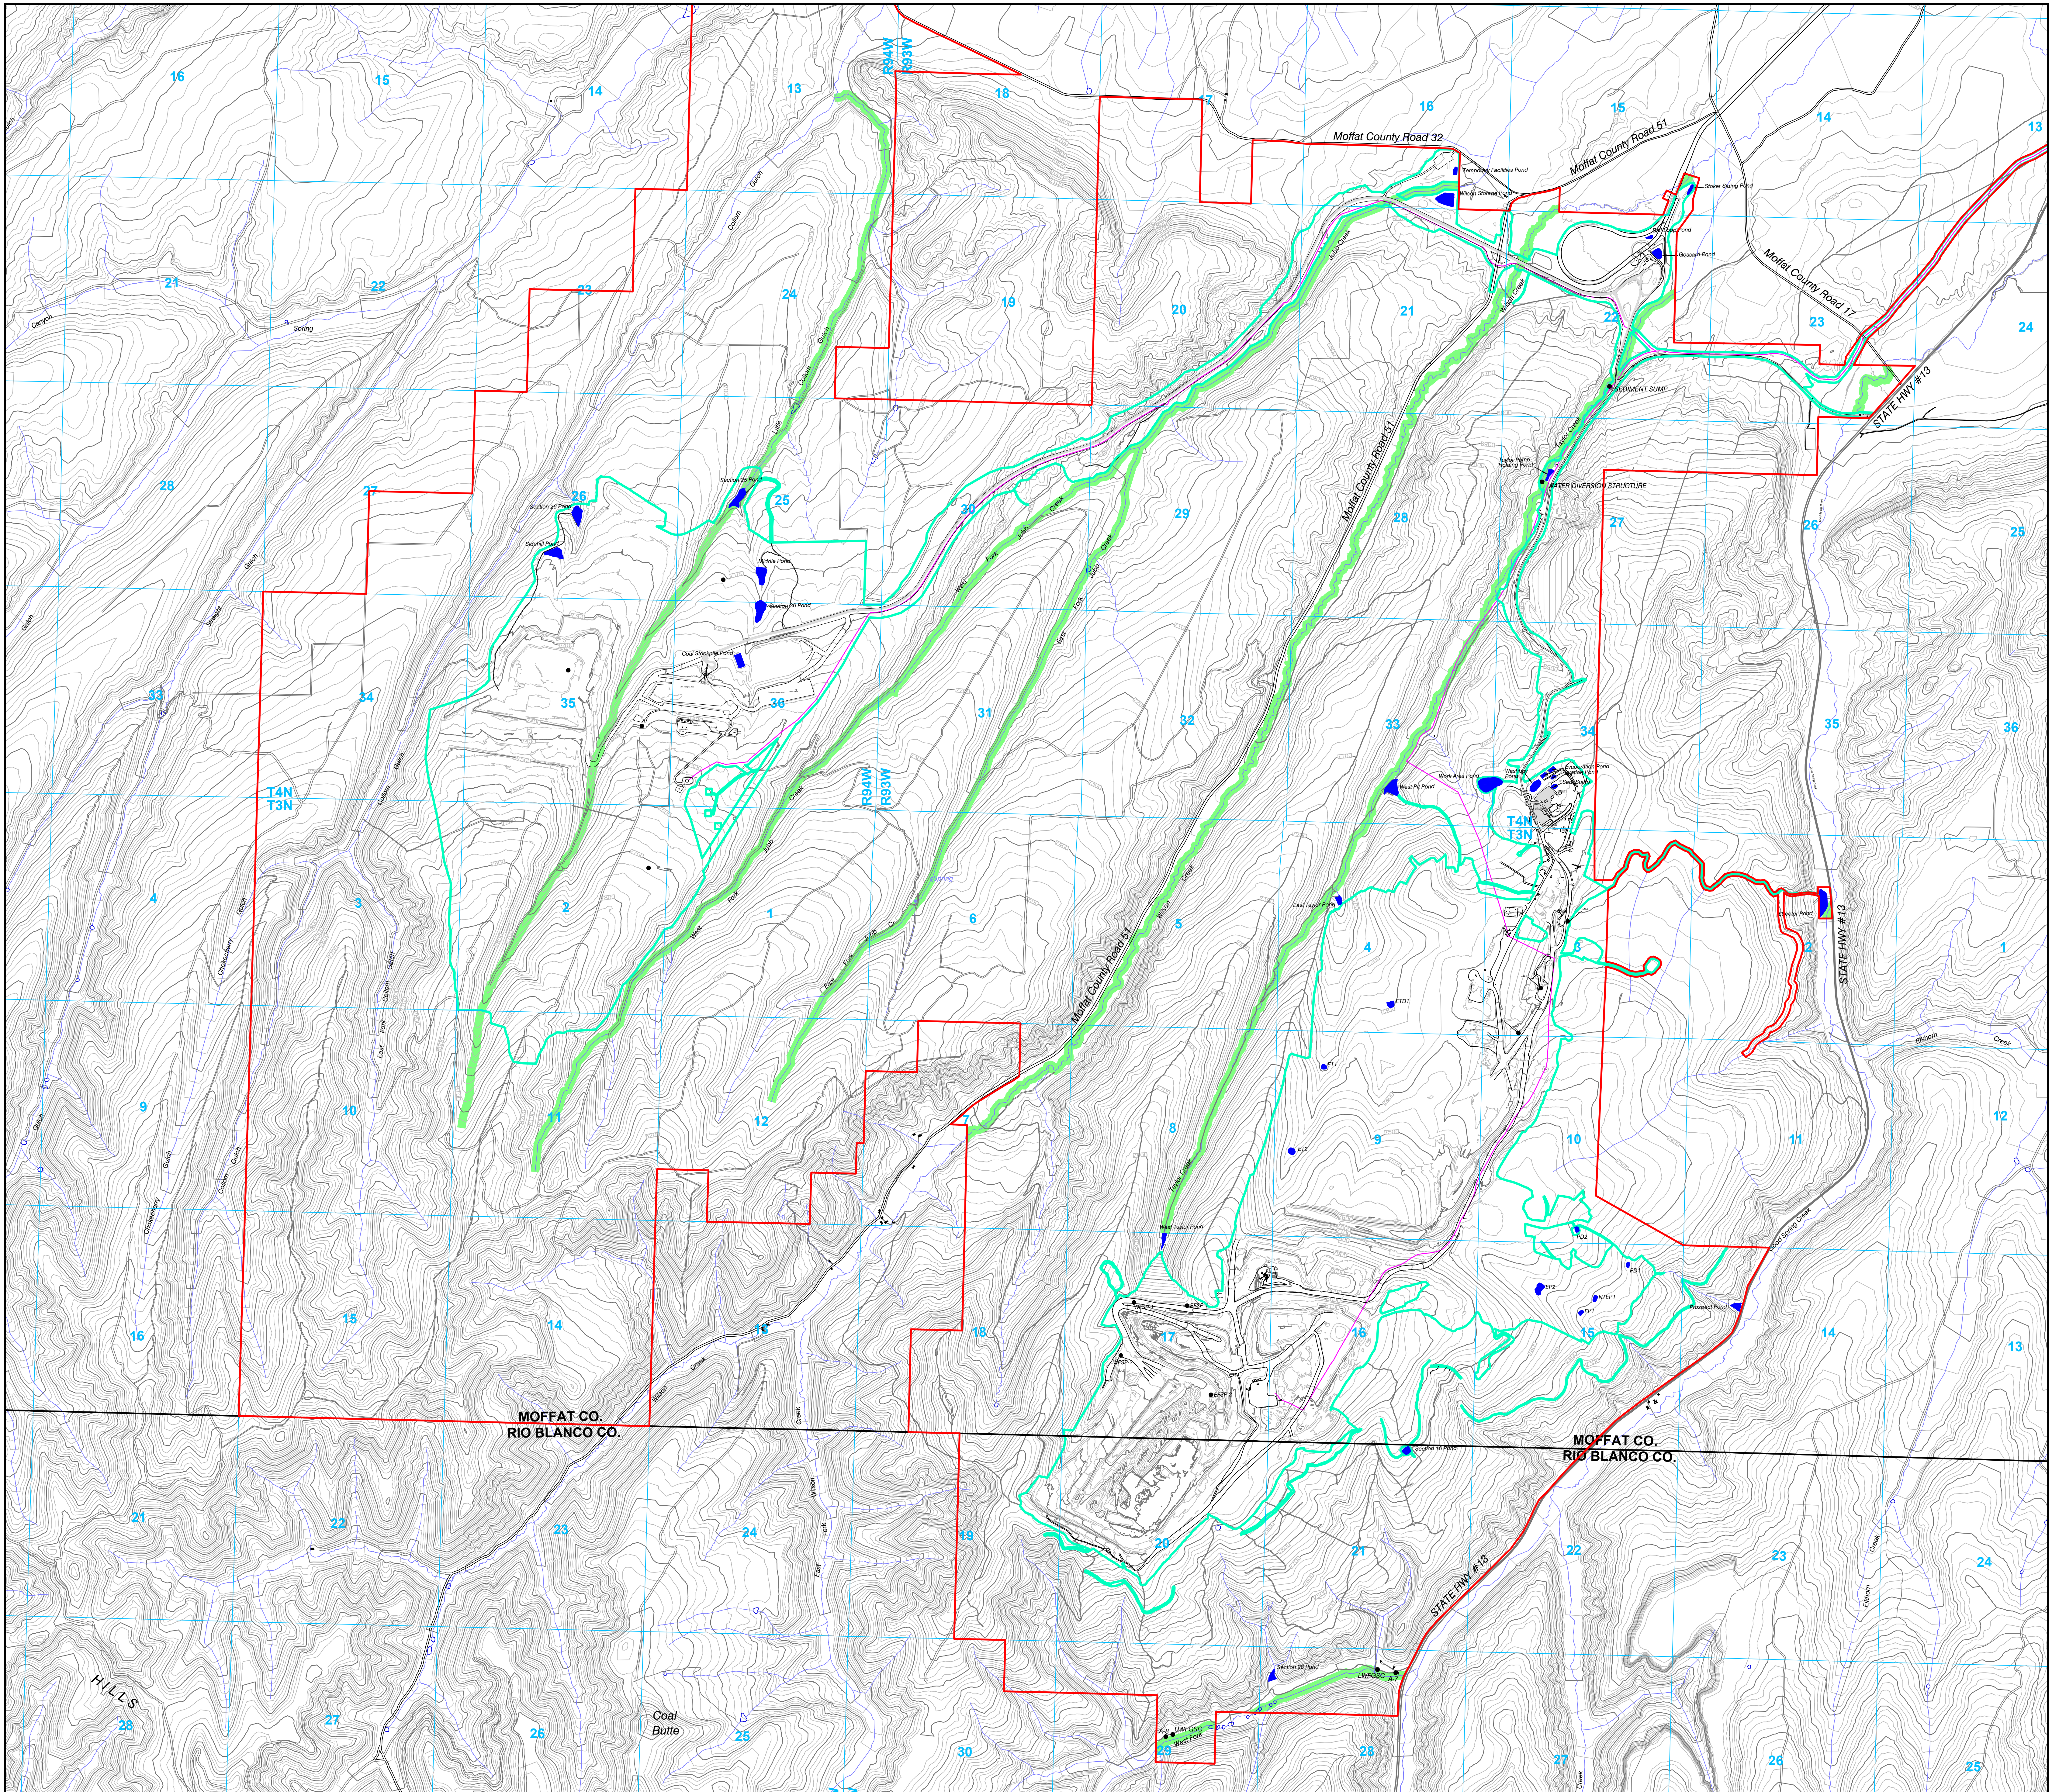


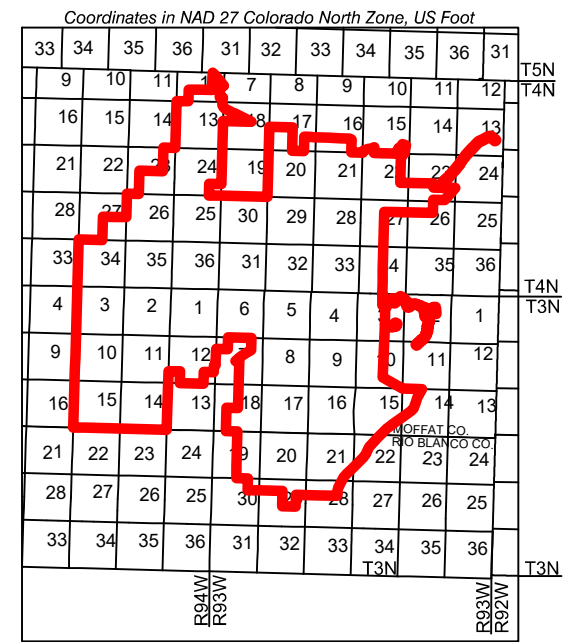

LEGEND

- PERMIT BOUNDARY
- SECTION LINE
- CREEKS
- ROADS
- ASPHALT/CONCRETE AREAS
- DISTURBANCE BOUNDARY
- WATER LINE
- STREAM BUFFER ZONES
- BUILDINGS
- WATER MONITORING LOCATION
- WATER DIVERSION & SEDIMENT SUMP
- PONDS

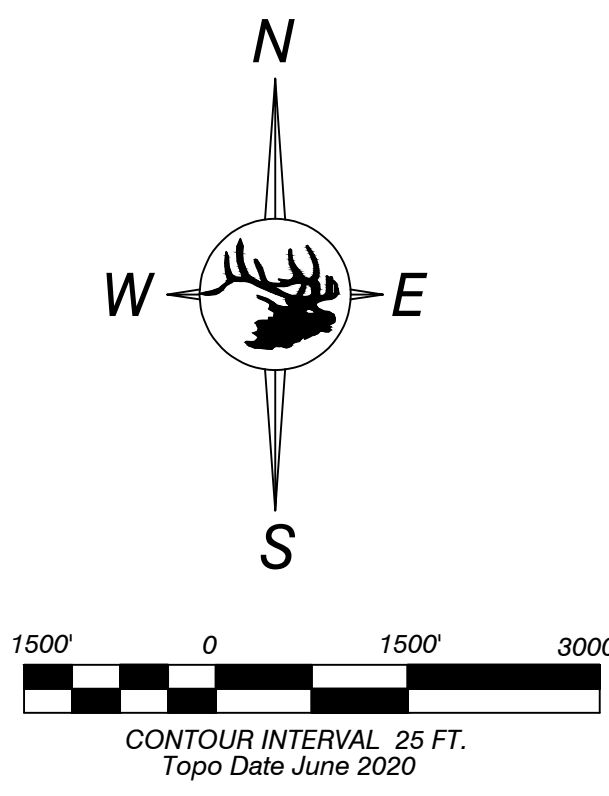

ENGINEERS CERTIFICATION
I, BRIAN W. COATES, hereby certify that this map has been reviewed by me and is true and correct to the best of my knowledge and information, relying on information supplied by experts employed by Colowyo Coal Company or qualified consultants working for Colowyo Coal Company, and that I am a Professional Engineer licensed in Colorado as required by the provisions of C.R.S. 12-25-101 through C.R.S. 12-25-119. IN WITNESS WHEREOF, I have hereunder set my hand and affixed my seal.



STREAM BUFFER ZONES



SCALE: 1" = 1500'
DATE: 8/25/16
DRAWN BY: TONY
APPROVED BY: JB

MAP 10C

No.	REVISION	DATE	BY	CHK
RN-07	Revised Haul Road Topography	5/25/18	Tony	AA
RN-07	Updated Permit Boundary	12/20/19	Tony	AA
TR-135	Updated Permit Boundary, Revised Scale	12/20/19	Tony	AA
TR-141	Updated Permit Boundary & Topography	8/13/20	Tony	AA