


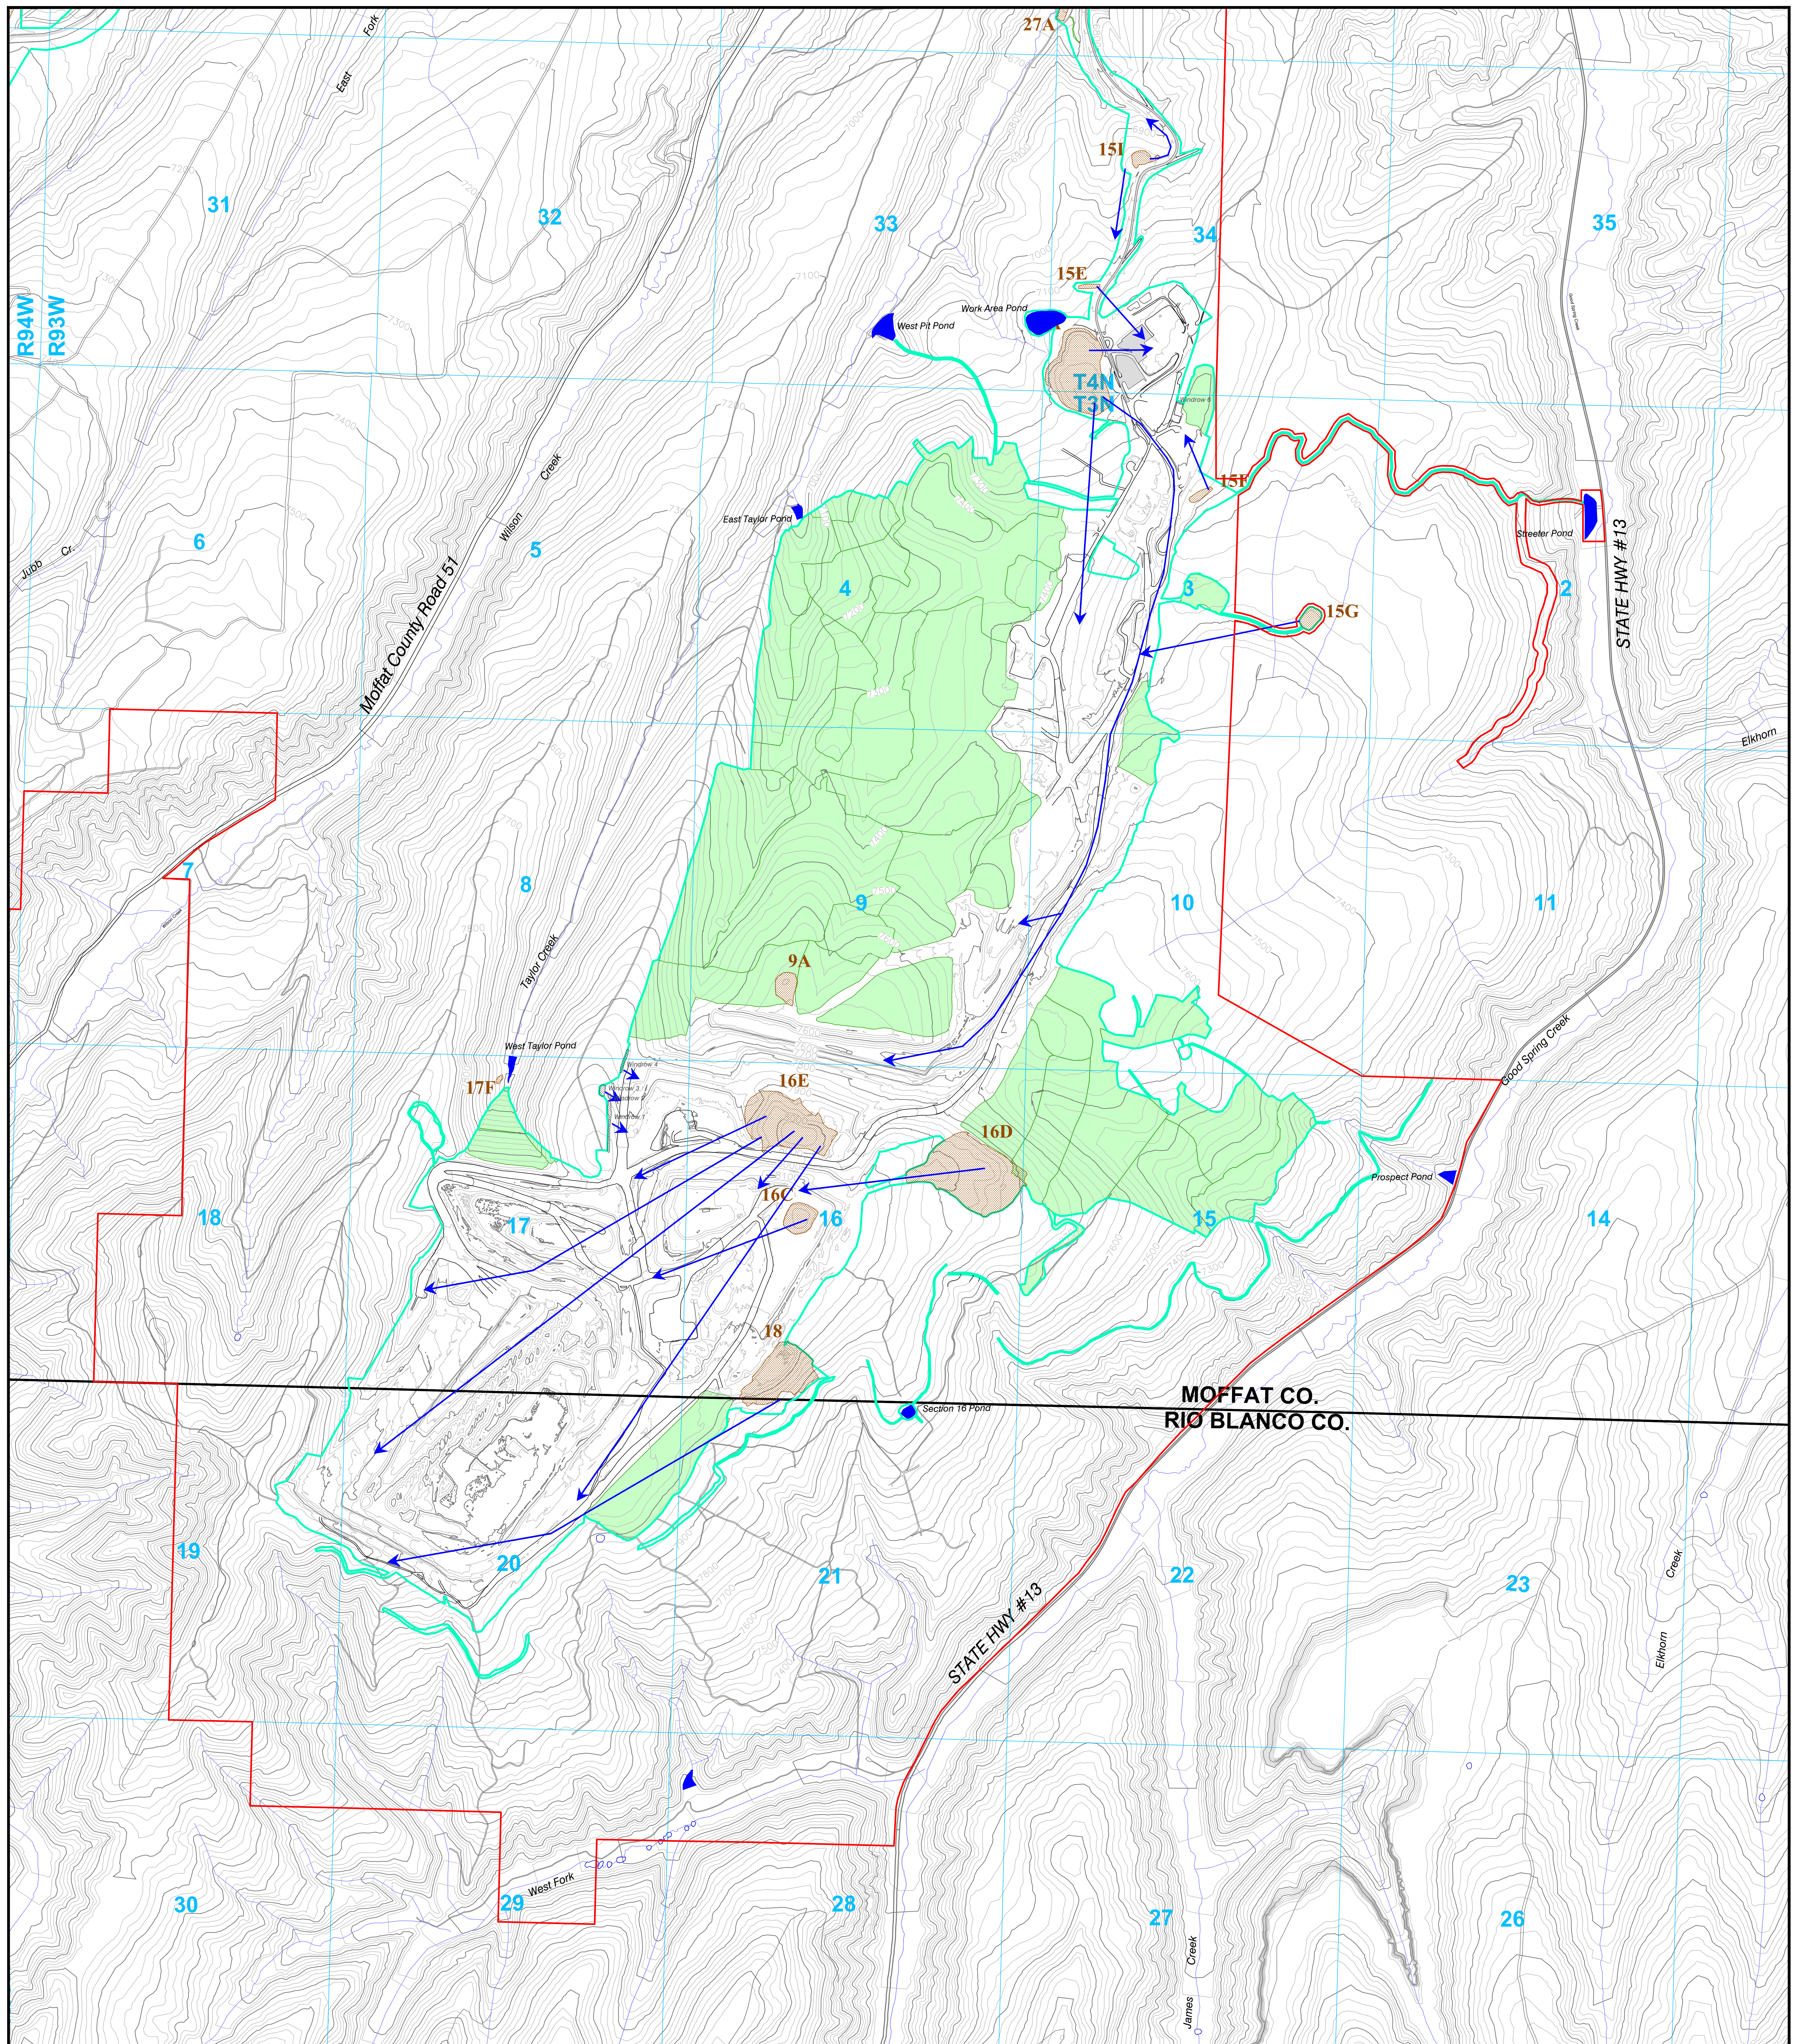

LEGEND

- Permit Boundary
- Disturbance Boundary
- Reclamation Areas
- Topsoil Stockpile
- Topsoil Windrow
- Sediment Pond
- Topsoil Replacement From Stockpile

ENGINEERS CERTIFICATION

I, BRIAN W. COATES, hereby certify that this map has been reviewed by me and is true and correct to the best of my knowledge and information, relying on information supplied by experts employed by Colowyo Coal Company or qualified consultants working for Colowyo Coal Company, and that I am a Professional Engineer licensed in Colorado as required by the provisions of C.P.S. 12-26-101 through C.P.S. 12-26-119. IN WITNESS WHEREOF, I have hereunder set my hand and affixed my seal.

COLOWYO COAL COMPANY
PROFESSIONAL ENGINEER
55154
8/13/20

TOPSOIL HANDLING
West & South Taylor Pits

MAP 28

No.	REVISION	DATE	BY	CHK
RM-01	Updated Topsoil Stockpiles, Topo	4/2/18	TONY	AA
MR-207	Updated Topsoil Arrows & Topography	8/11/19	TONY	AA
TR-138	Updated Topsoil Piles, Arrows and Permit Boundary Consolidate with Map 28B, Added Pile 9A	12/20/19	TONY	AA
TR-141	Updated Permit Boundary, Topography, Reclamation Areas	8/13/20	TONY	AA