



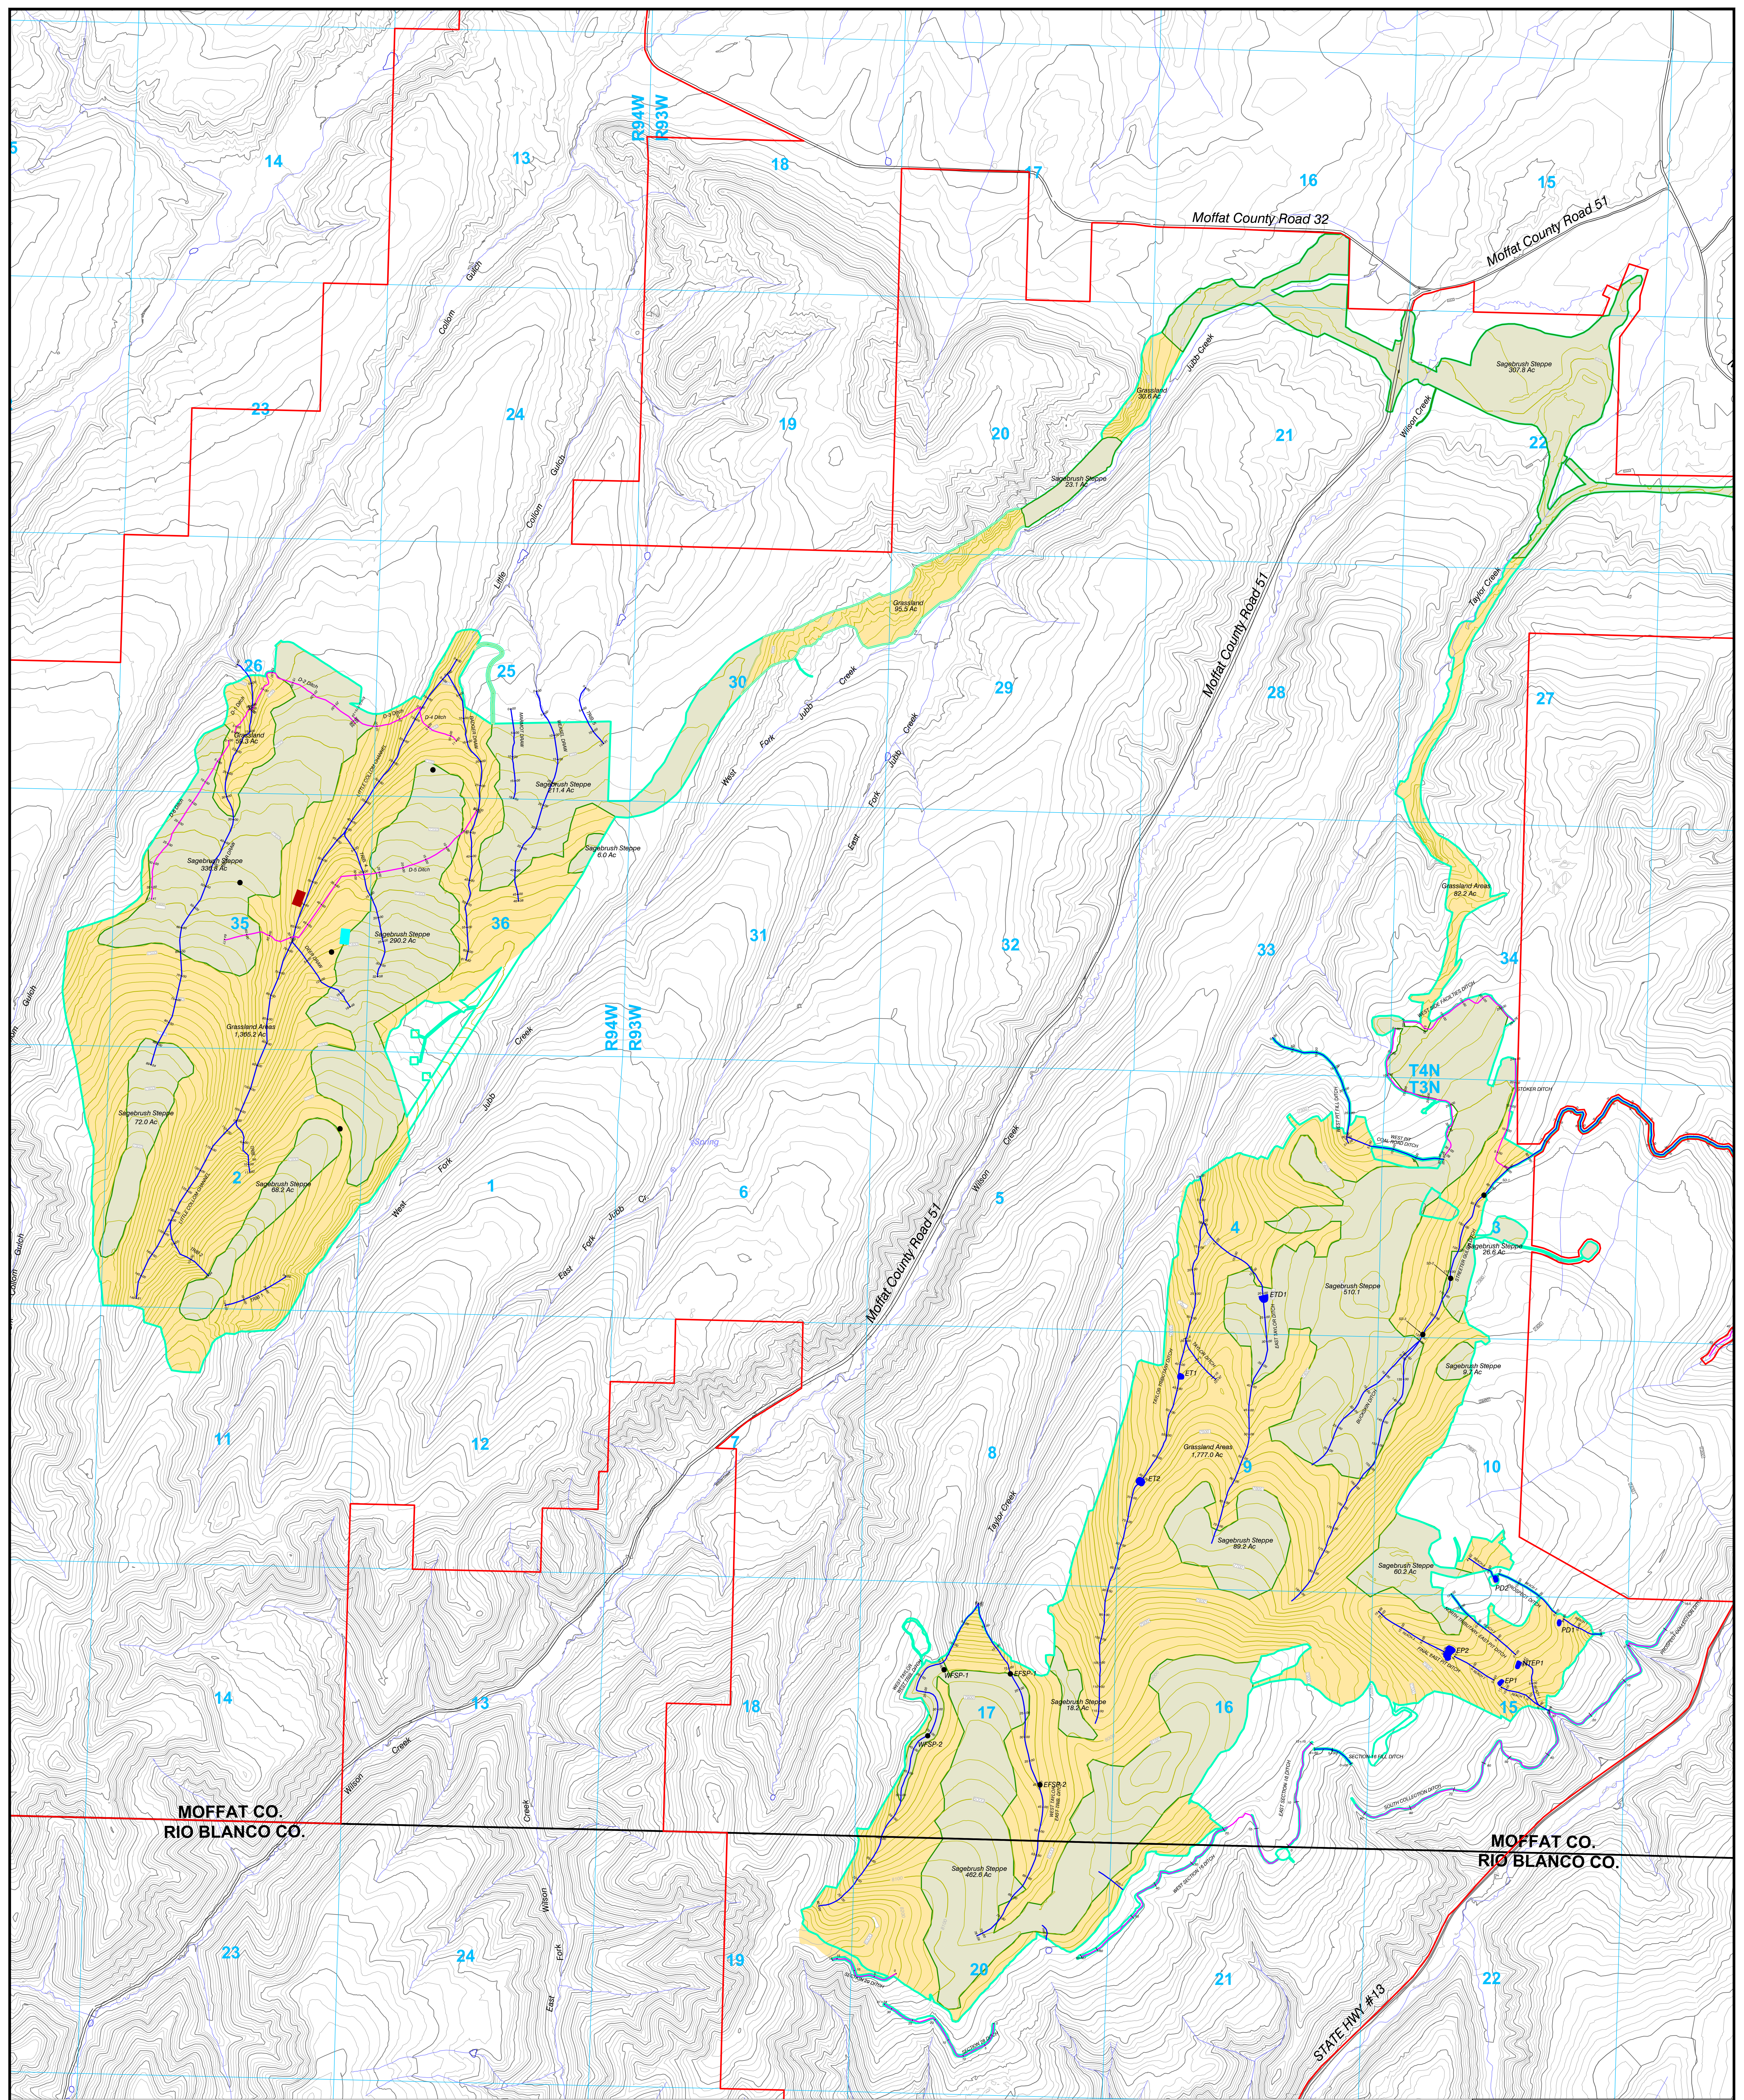

LEGEND

- Permit Boundary
- Section Line
- Postmining Contour
- Disturbance Boundary
- Approx. Limit of Postmining Lands Less Than 10% Slope (Targeted for Sagebrush Steppe Establishment)
- Approx. Limit of Postmining Lands Steeper Than 10% Slope (Targeted for Grassland Establishment)
- Postmining Stockpond - Constructed
- Postmining Stockpond - Not Constructed
- Tall Shrub with Thin Topsoil - Field Trial
- Tall Shrub with Thick Topsoil - Field Trial

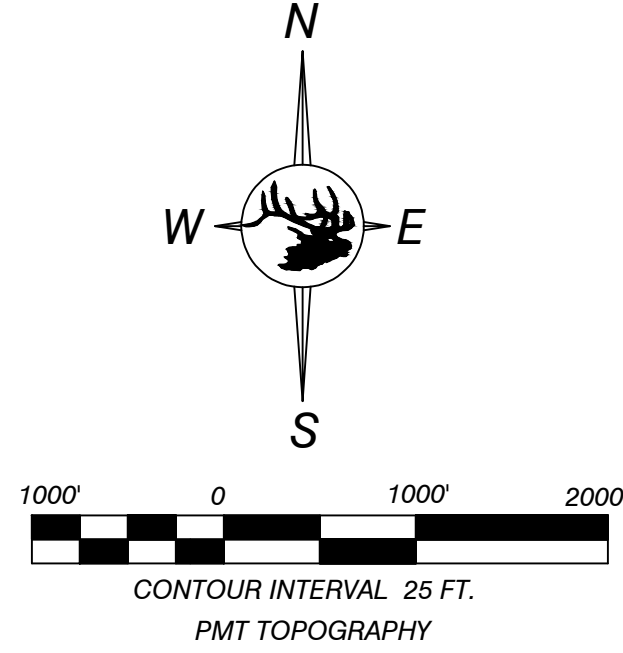

Coordinate in NAD 83 of Corner Points (Elev. in feet)

33	34	35	36	37	38	39	40	41	42	43	44	45	46	47	48	49	50	51	52	53	54	55	56	57	58	59	60	61	62	63	64	65	66	67	68	69	70	71	72	73	74	75	76	77	78	79	80	81	82	83	84	85	86	87	88	89	90	91	92	93	94	95	96	97	98	99	100																							
10	11	12	

ENGINEERS CERTIFICATION
I, BRIAN W. COATES, hereby certify that this map has been reviewed by me and is true and correct to the best of my knowledge and information, relying on information supplied by experts employed by Colowyo Coal Company or qualified consultants working for Colowyo Coal Company, and that I am a Professional Engineer licensed in Colorado as required by the provisions of C.R.S. 12-25-101 through C.R.S. 12-25-119. IN WITNESS WHEREOF, I have hereunder set my hand and affixed my seal.

55154
8/13/20

RECLAMATION PLAN



SCALE: 1" = 1000'
DATE: 12/20/19
DRAWN BY: TONY
APPROVED BY: AA

MAP 44

No.	REVISION	DATE	BY	CHK
TR-118	Revised Disturbance Boundary and Postmining Lands Less Than 10%.	1/19/18	TONY	AA
TR-135	Consolidated with Map 46, Revised Scale, Updated Permit Boundary	12/20/19	TONY	AA
TR-141	Updated Permit Boundary	8/13/20	TONY	AA

Note: Sagebrush Steppe and Grassland Areas shown indicate potential areas and estimated acreage's for each specific ecosystem type. Actual localized on the ground implementation will vary with each reclamation parcel. Please see Annual Reclamation Reports as it pertains to specifics for each reclamation parcel.