


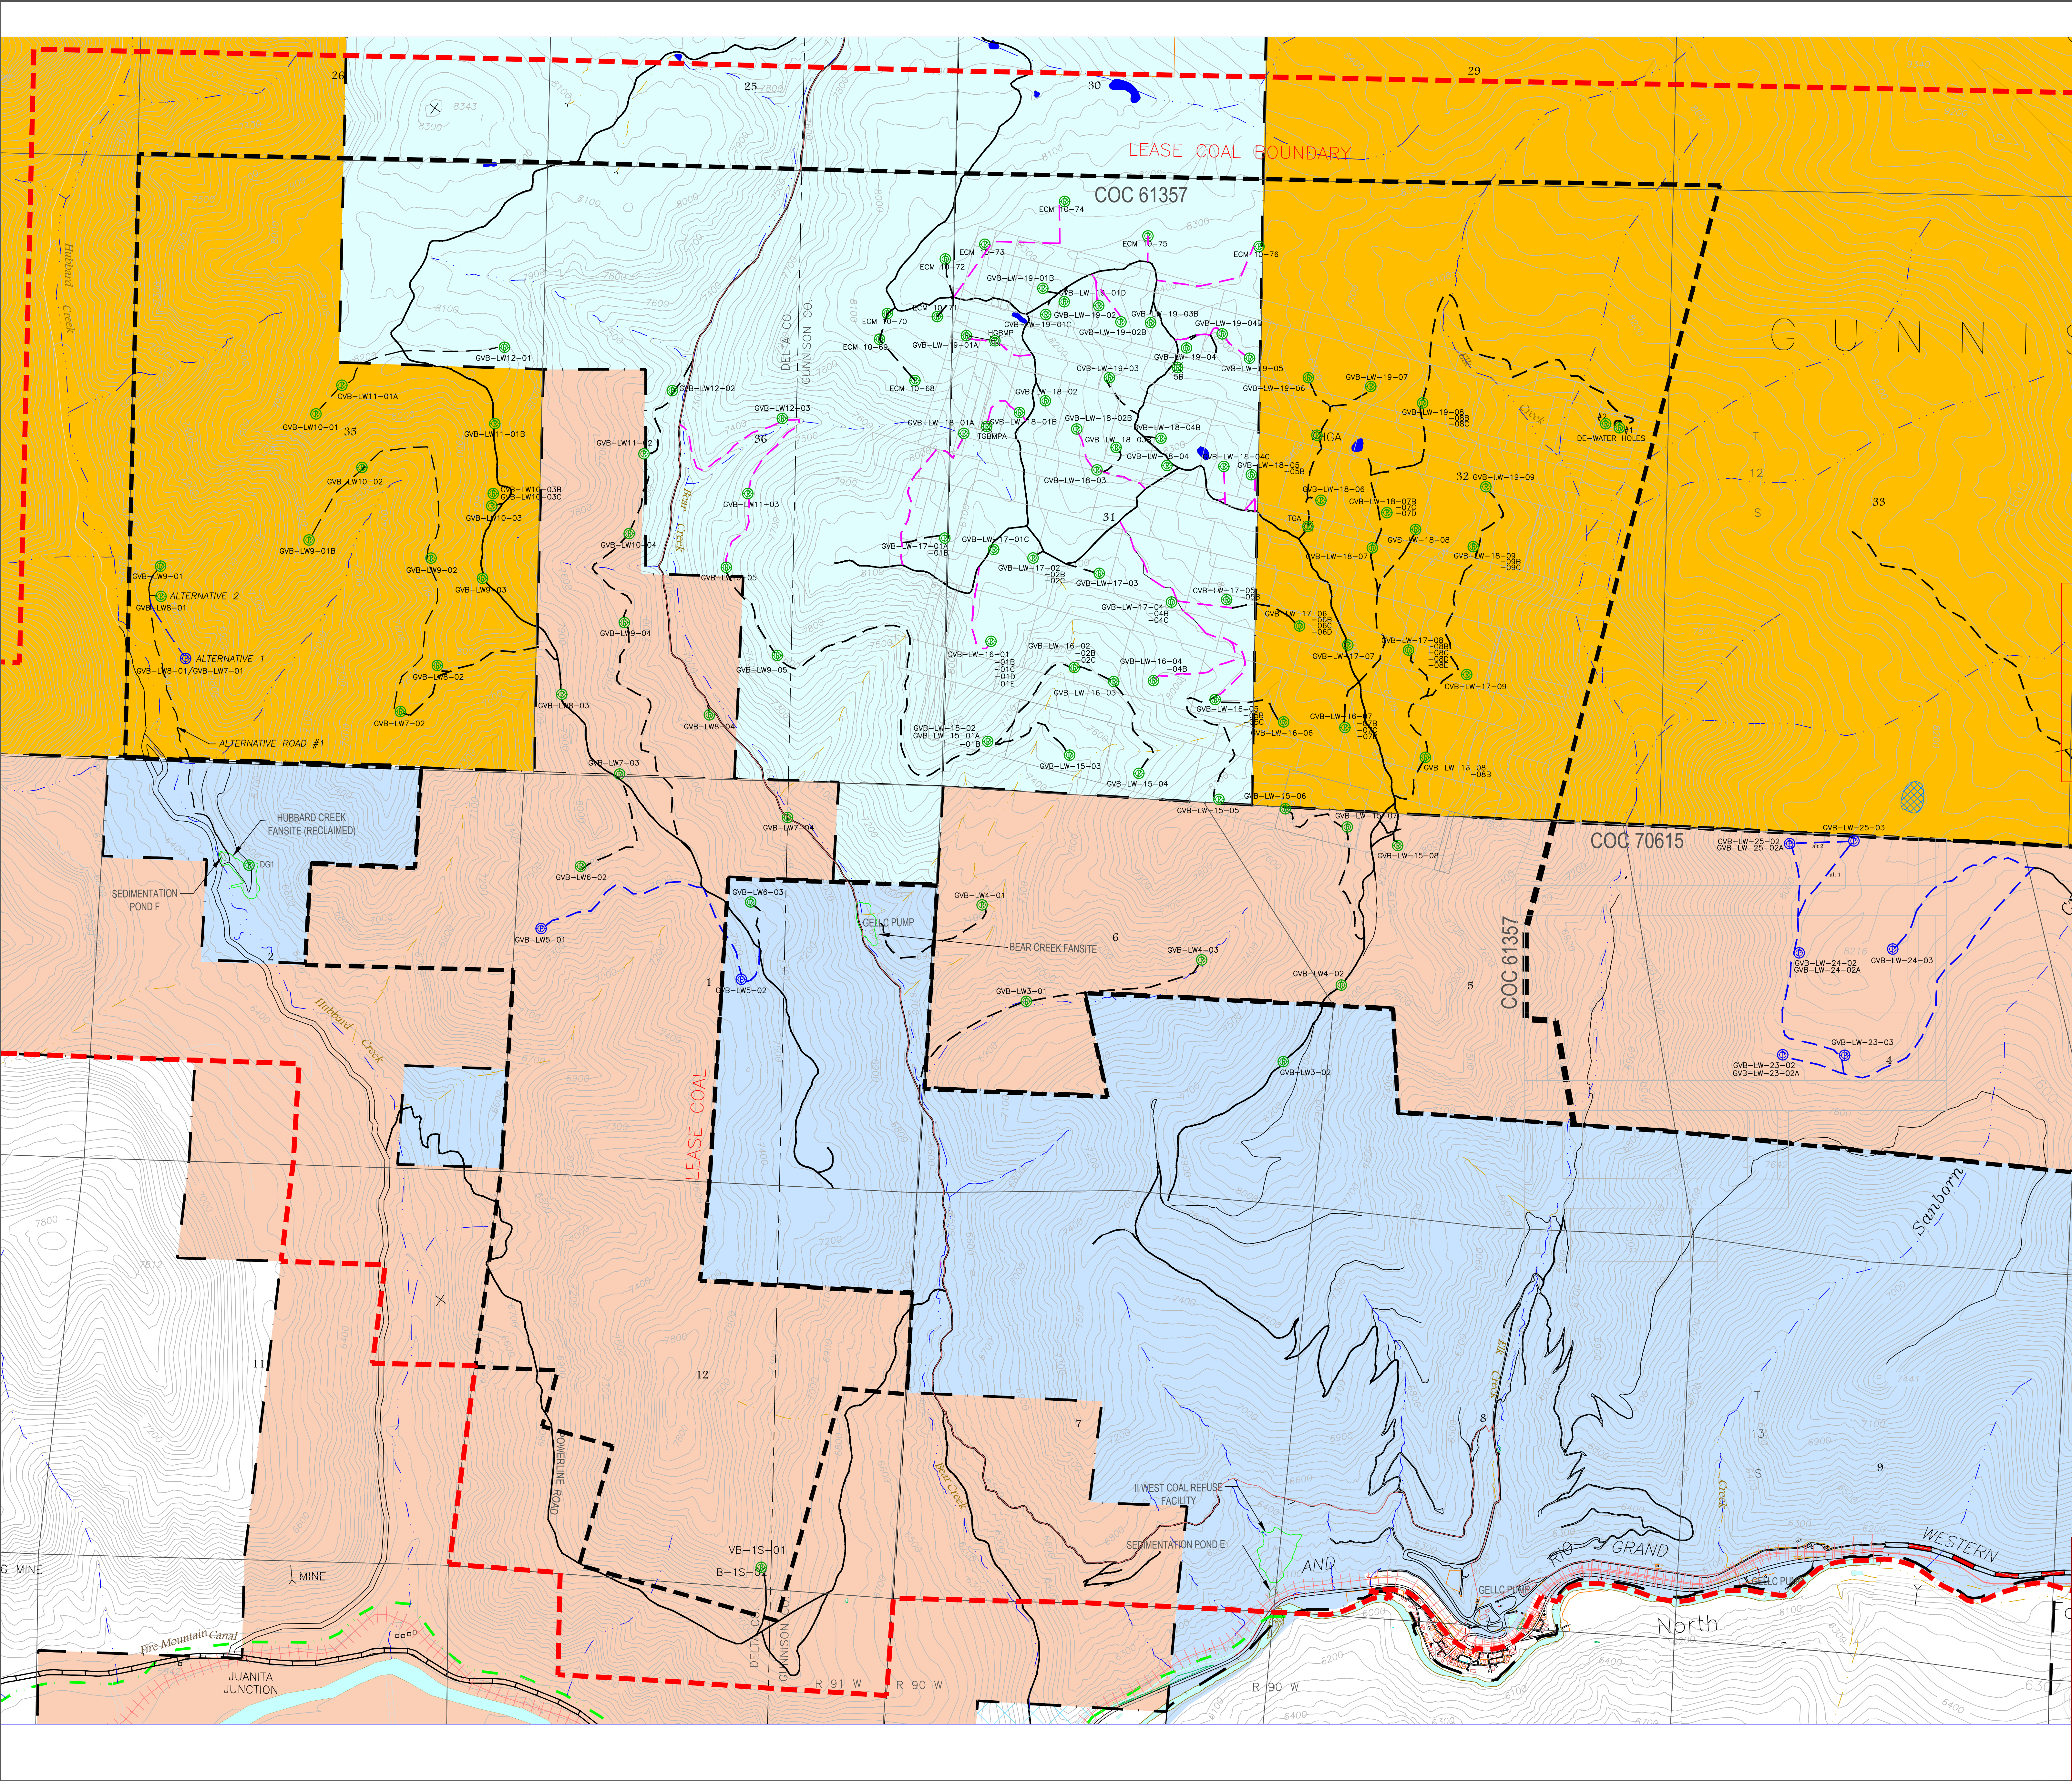

LEGEND

- STREAM
- SECTION LINE
- RAILROAD
- IMPROVED GRAVEL ROAD
- PERMANENT TWO TRACK RANCH ROAD
- RECLAIMED LIGHT USE DRILL ROAD
- UNRECLAIMED LIGHT USE ROAD-OWNERS REQUEST
- PROPOSED ROAD NEVER CONSTRUCTED
- PERMIT BOUNDARY
- COUNTY LINE
- GVB-LW12-03 PROPOSED GOB VENT BOREHOLES
- GVB-LW18-06 EXISTING GOB VENT BOREHOLES
- GVB-LW8-03 RECLAIMED GOB VENT BOREHOLES
- HGBMP UTILITY HOLE
- DE-WATERING HOLE
- FEDERAL COAL LEASE BOUNDARY
- FIRE MOUNTAIN CANAL
- PROPOSED PANEL LAYOUT
- ELK CREEK MINE PROPERTY
- BLM PROPERTY
- HOTCHKISS PROPERTY
- US FOREST SERVICE PROPERTY
- GELLIC PROPOSED WATER SUPPLY LINE

MAP KEY

SCALE

800 0 800 1600

CONTOUR INTERVAL 40 FT.

PROFESSIONAL ENGINEER'S STATEMENT

I, Michael W. Ludlow, state that the changes in revision MR-112 dated 07/20 was prepared under my supervision and all the information presented is true and correct to the best of my knowledge and information.

2/2/20 Date *Michael W. Ludlow* CO P.E. # 24046

REV.	DESCRIPTION	DATE	DESIGN BY	DRAWN BY	REVIEWED BY
32	Issued for MR-112	07/20	D.A. Smith	D.A. Smith	M. Ludlow
31	Issued for MR-111	07/19	D.A. Smith	D.A. Smith	M. Ludlow
30	Issued for MR-110	04/19	D.A. Smith	D.A. Smith	M. Ludlow
29	Issued for MR-108	11/17	D.A. Smith	D.A. Smith	M. Ludlow
28	Issued for MR-106	12/14	J.Kiger	D.A. Smith	B. Godwin
27	Issued for MR-105	08/13	J.Kiger	T. Leidich	T. Leidich
26	Issued for TR-74	05/13	J.Kiger	T. Leidich	T. Leidich
25	Issued for MR-104	03/13	J.Kiger	T. Leidich	T. Leidich
24	Issued for MR-102	03/13	J.Kiger	T. Leidich	T. Leidich
23	Issued for MR-99	04/12	J.Kiger	T. Leidich	T. Leidich
22	Issued for TR-71 AND TR-72	06/11	J.Kiger	T. Leidich	T. Leidich
21	Issued for MR-96	06/11	J.Kiger	T. Leidich	T. Leidich
20	Issued for MR-95	02/11	J.Kiger	T. Leidich	T. Leidich
19	Issued for MR-93	12/10	J.Kiger	T. Leidich	T. Leidich

P.O. Box 535
Somerset, CO. 81434

PROJECT: **ELK CREEK MINE**

DRAWING TITLE: **GENERAL FACILITIES
GOB VENT BOREHOLES**

Sheet **6** Of **6** Sheets

SCALE: **As Shown**

DRAWING No. **2.05-M1**