


WHITEWATER BUILDING MATERIALS CORP.

WHITEWATER 500 PIT

2019-20 ANNUAL REPORT

SHEET 1 OF 2

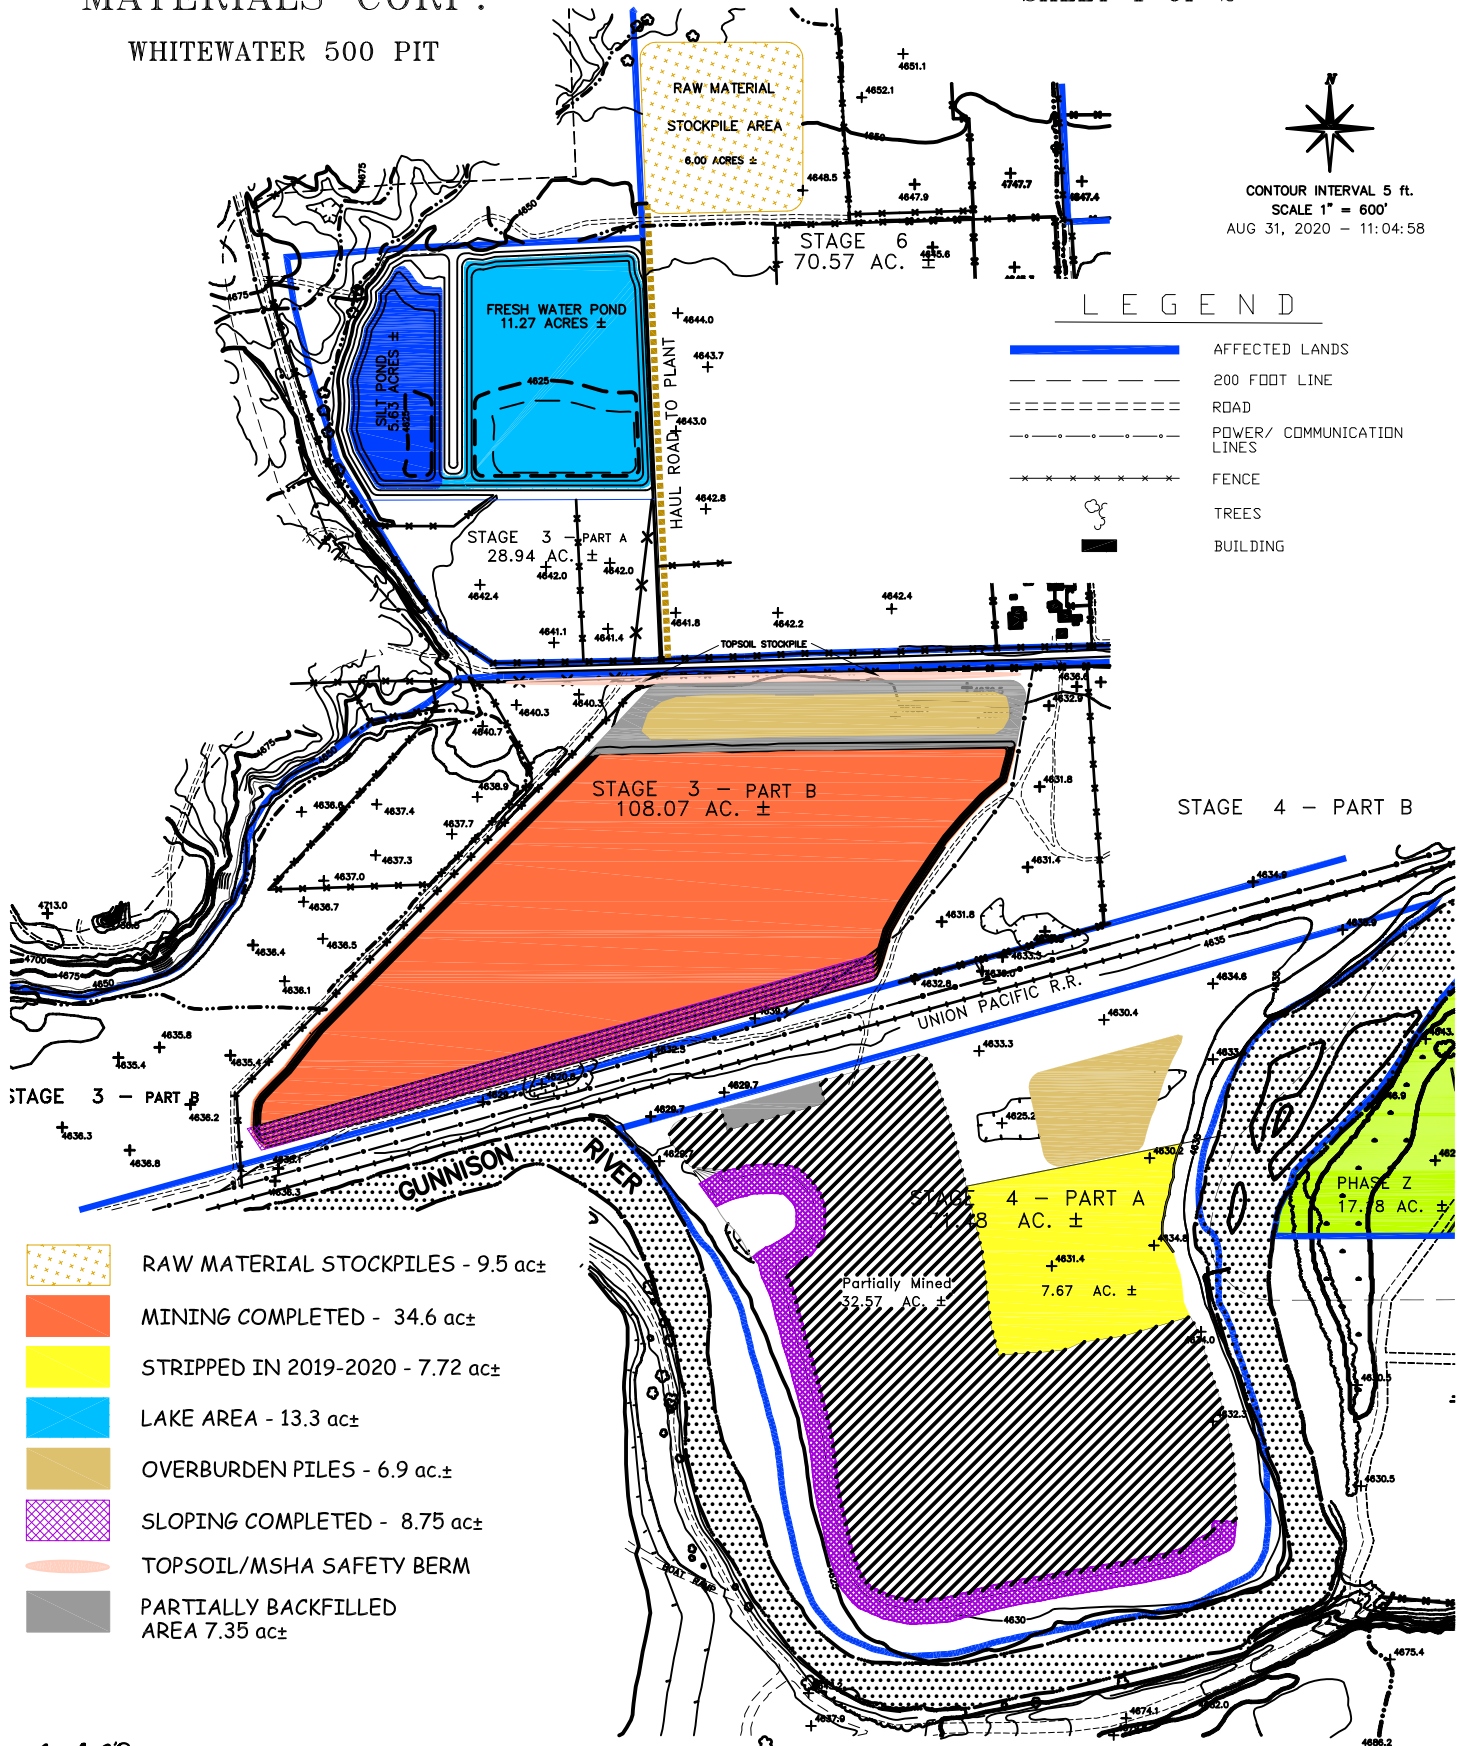



WHITEWATER BUILDING
MATERIALS CORP.

2019–20 ANNUAL REPORT

REVEGETATION MONITORING - 11.86 ac ±

UNDISTURBED AREA 1.57ac. ±

PLANT SITE - 33.81 ac±

REVEGETATION MONITORING - 11.86 ac ±

-
- AFFECTED LANDS
- 200 FOOT LINE
- ROAD
- STAGE LINE
- POWER/ COMMUNICATION LINES
- RAILROAD
- FENCE
- RIVER
- LAKE
- TREES
- CONCRETE PAD
- BUILDING

PREPARED BY:  ENVIRONMENT, INC.
7965 VANCE DR., # 200A
ARVADA, CO 80003
303.423-7257
Environment-inc@outdrsn.net