


THRU 2020 MINING


2021 PROPOSED MINING

C ROAD PIT

EXHIBIT D - MINING PLAN MAP

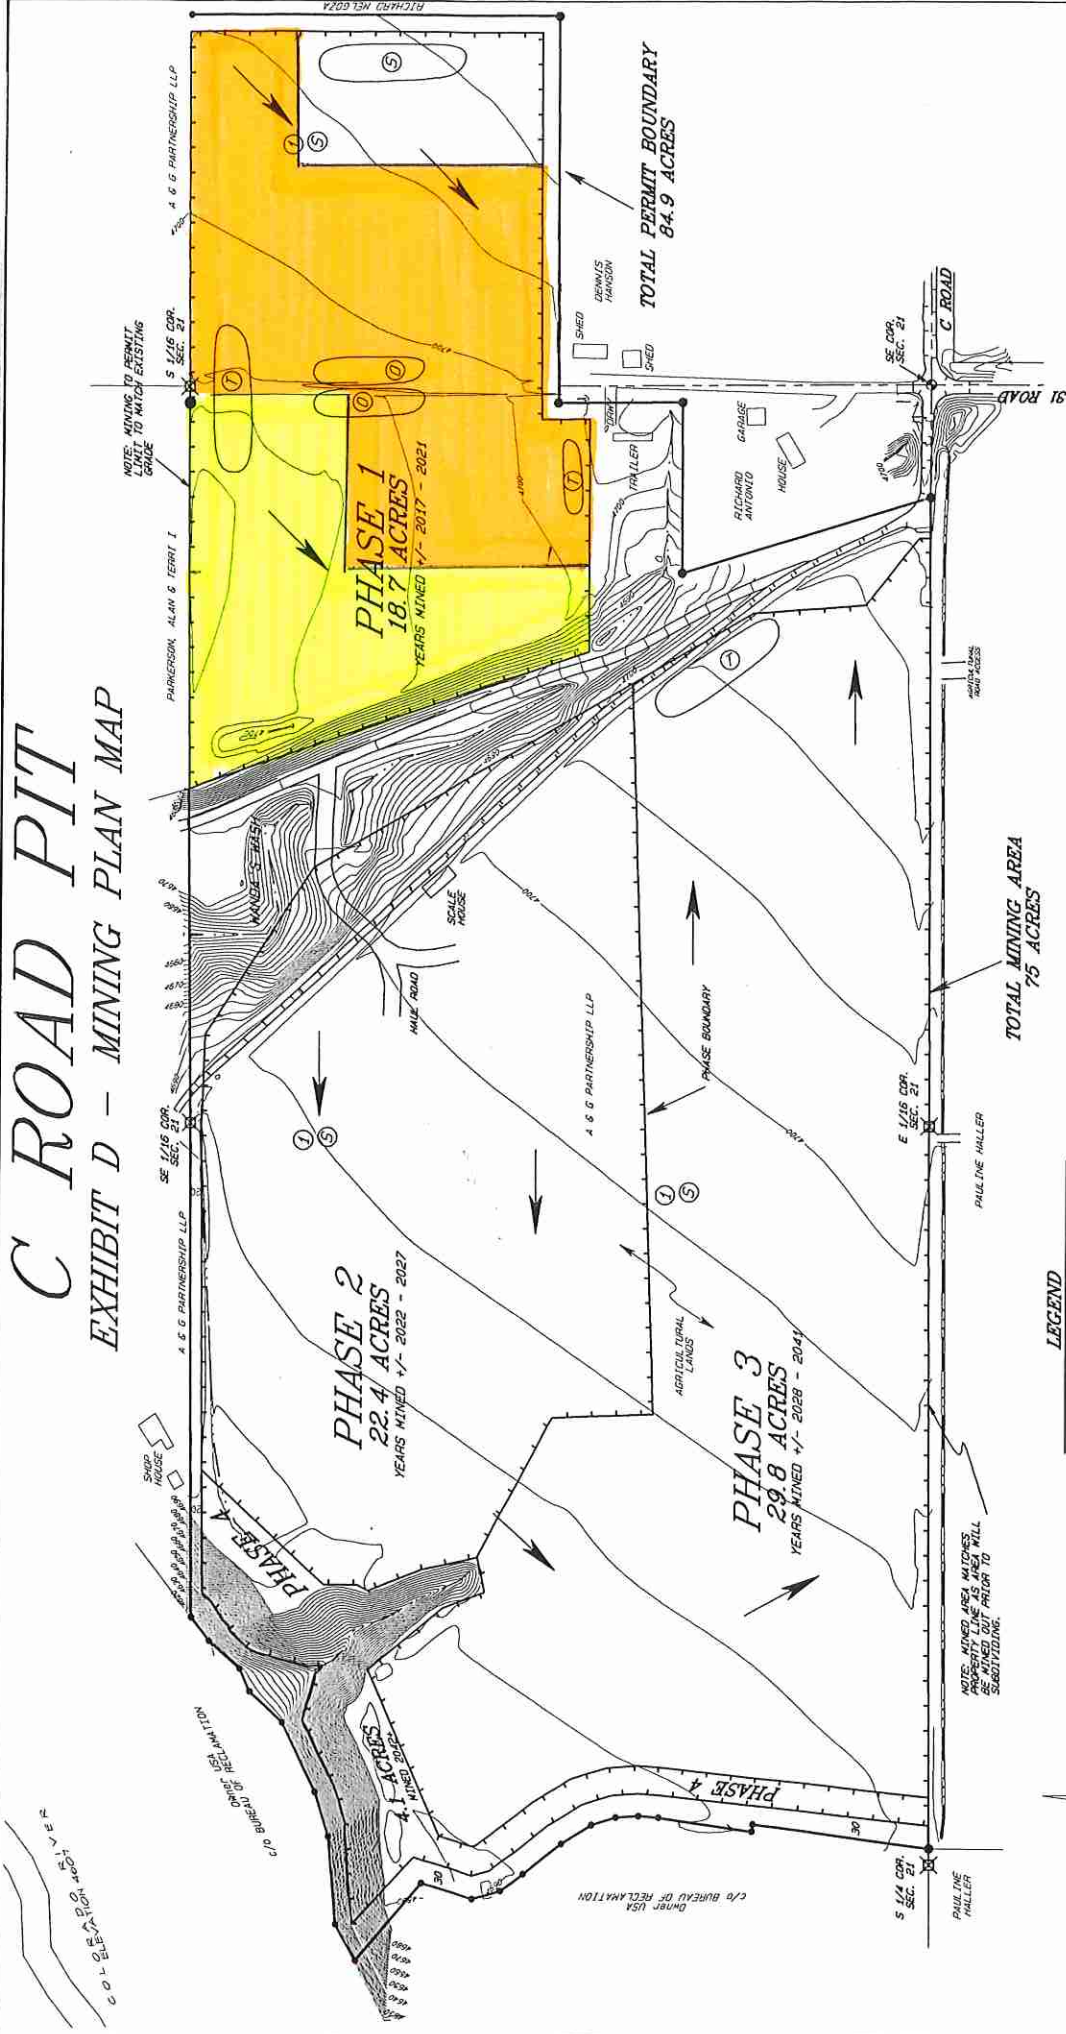

- LEGEND**
- FOUND MESA COUNTY SURVEY MARKER
 - FOUND OR SET 3 1/4" ALUMINUM CAP STAMPED ON SURVEYS INC. LS 20077
 - SET AS REBAR MARK ALUMINUM CAP STAMPED ON SURVEYS LS 20077
 - CRUSHER LOCATION, FOLLOWS MINING TOPSOIL
 - OVERBURDEN
 - STOCK PILES
 - PERMIT BOUNDARY
 - MINING LIMITS
 - DIRECTION OF MINING

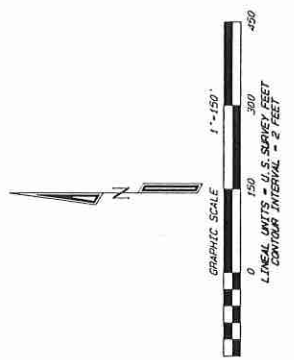

C ROAD PIT
MINING PLAN MAP

D H SURVEYS INC.
118 OURAY AVE. - GRAND JUNCTION, CO.
(970) 245-8749

Designed By	M. M. D.	Checked By	E. E. B.	JOB NO.	58-99-11
Drawn By	THODEL	Date	AUG. 2016	Sheet	1 OF 1

OPERATOR: PARKERSON CONSTRUCTION, INC.
OWNER: A & G PARTNERSHIP, LLP
MAP DATE: AUGUST 29, 2016