
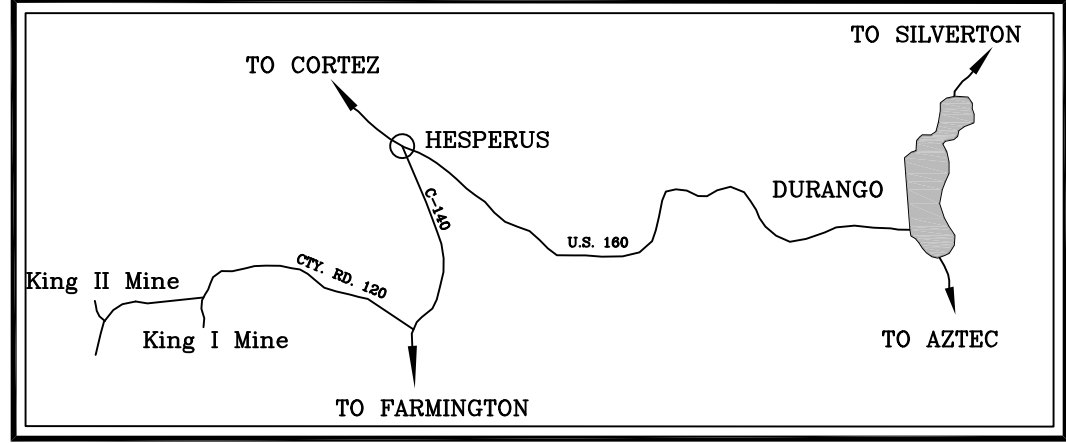


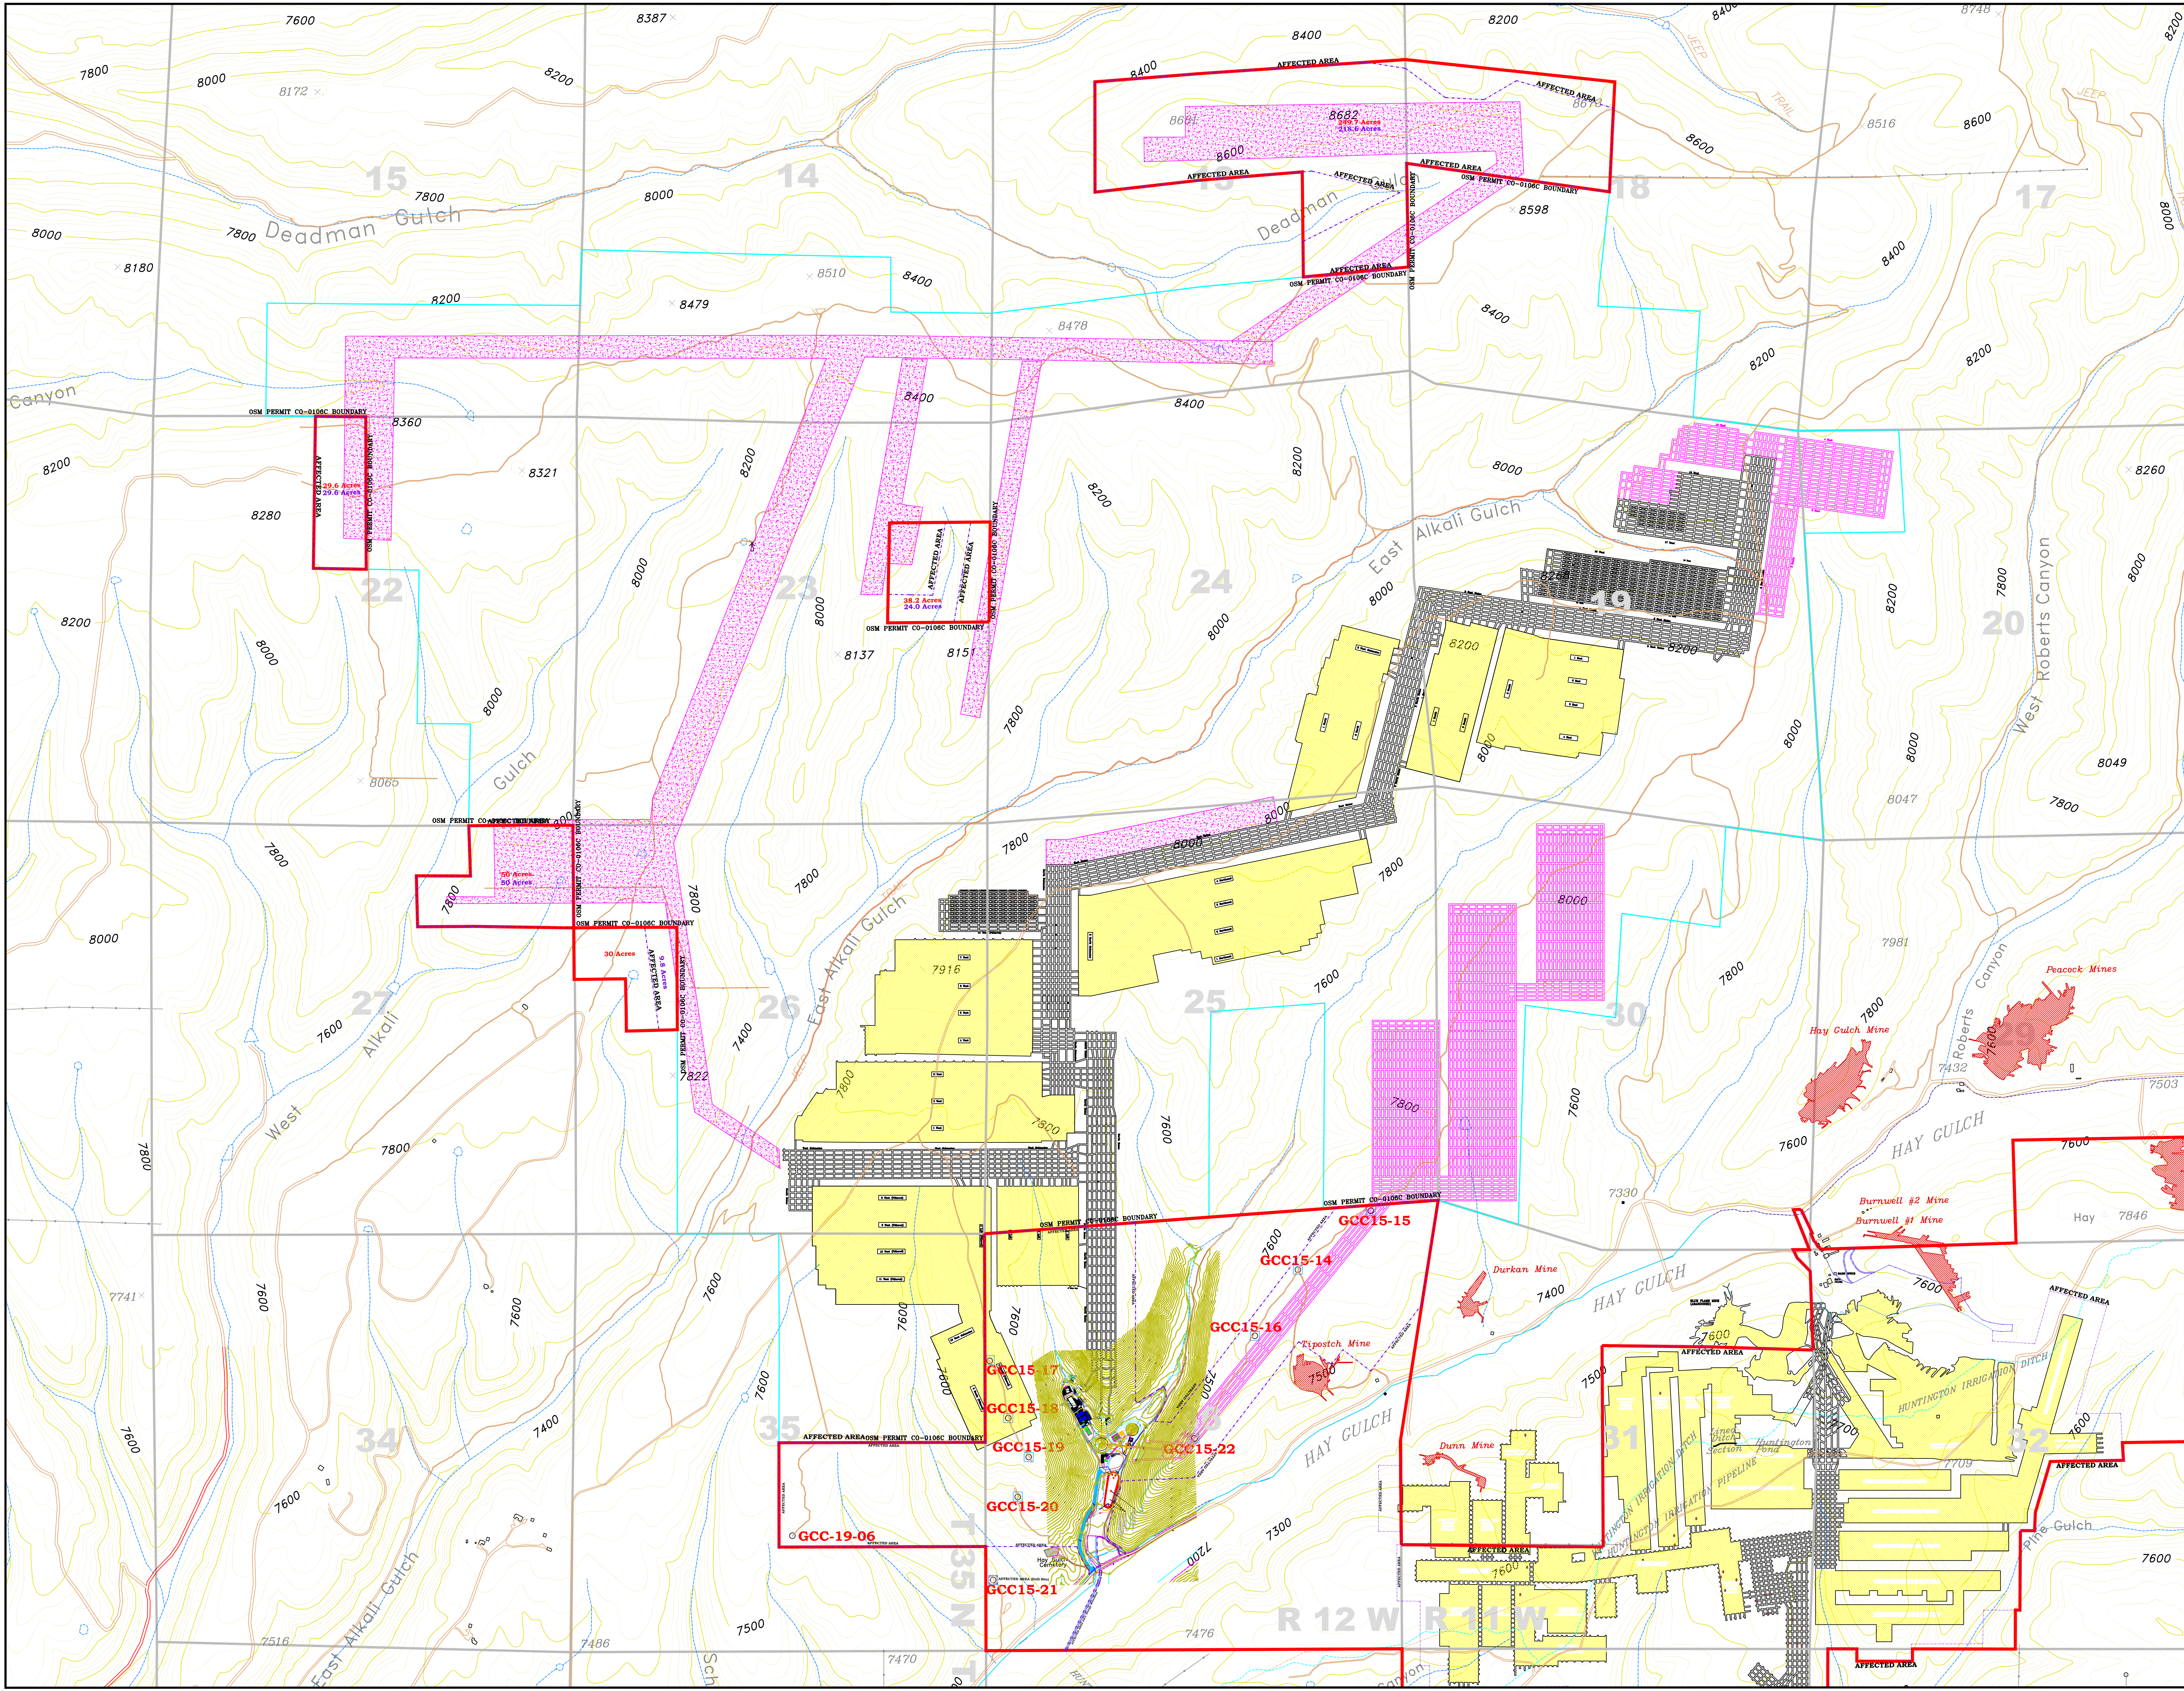


LEGEND

- PERMIT BOUNDARY: CORMS PERMIT C-1981-035
- PERMIT BOUNDARY: OSM PERMIT CO-0106C
- PERMIT BOUNDARY: OSM PERMIT CO-0101A
- AFFECTED AREA BOUNDARY
- AREAL EXTENT OF SURFACE DISTURBANCE
- TOWNSHIP & SECTION BOUNDARIES
- UNDERGROUND MINE WORKINGS
- PROJECTED UNDERGROUND MINE WORKINGS
- GCC15-15 TR-25, MR-49 DRILL HOLE LOCATIONS
- OLD MINES
- SEALED AREA WHERE PILLARS HAVE BEEN REMOVED (PULLED)
- INDIVIDUAL PILLARS WHICH HAVE BEEN REMOVED (PULLED)
- ROADS

REVISIONS

| DATE     | DESCRIPTION                                                  |
|----------|--------------------------------------------------------------|
| 04/30/15 | TR-24/MT-07 Mid-Term Review Updates                          |
| 07/14/15 | TR-24/MT-07 Adequacy Review #1 Updates                       |
| 03/22/16 | TR-24/MT-07, Surface Disturbance Boundary Correction         |
| 07/28/16 | TR-24/MT-07, Clarify Disturbed Area & Affected Area Polygons |
| 07/11/17 | RR-07 Preliminary Adequacy Review #1 Updates                 |
| 08/14/17 | RR-07 Adequacy Review #2 Updates                             |
| 07/16/19 | MR-49 Add Exploration Drill Hole GCC-19-06                   |
| 08/06/19 | MR-49 Preliminary Adequacy Review Response                   |
| 09/26/19 | TR-28 Mine Plan Update                                       |
| 02/28/20 | TR-29 King III Mine Plan                                     |
| 05/04/20 | TR-29 - Revise King III access roads between portals         |
| 06/12/20 | PR-10 Add Federal Lease COC-78825                            |
| 08/08/20 | PR-10 Add Federal Lease COC-78825, Modify Mining Projections |
| 09/22/20 | PR-10 (AR #2) Modify Mine Plan Projections                   |
|          |                                                              |
|          |                                                              |
I, \_\_\_\_\_, a professional engineer, certify that the information on this map is correct to the best of my knowledge and belief.

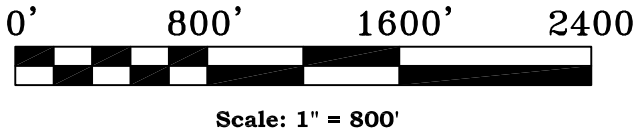

GCC Energy, LLC  
6473 County Road 120  
Hesperus, CO 81326  
Colorado Mining Permit C-1981-035

King II-005 (PR-10 AR #2)  
Mine Plan

|                                              |                       |
|----------------------------------------------|-----------------------|
| Scale: 1" = 800'                             | Designed By: Tom Bird |
| Date: 09/22/2020                             | Drawn By: Tom Bird    |
| File Path: Environmental\King II\Permit Maps |                       |
| File Name: King II-005 Mine Plan             |                       |
| Plot Date: 09/22/2020                        |                       |
| Plot Time: 9:55 am                           |                       |