
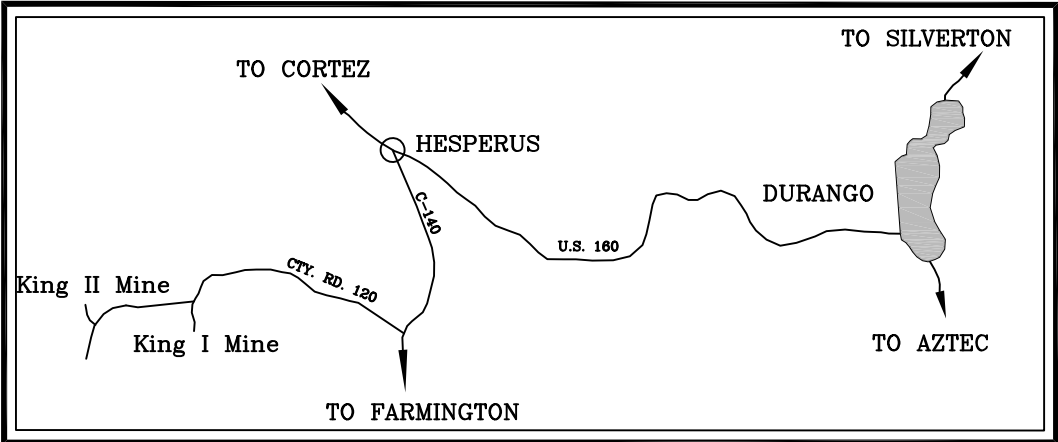


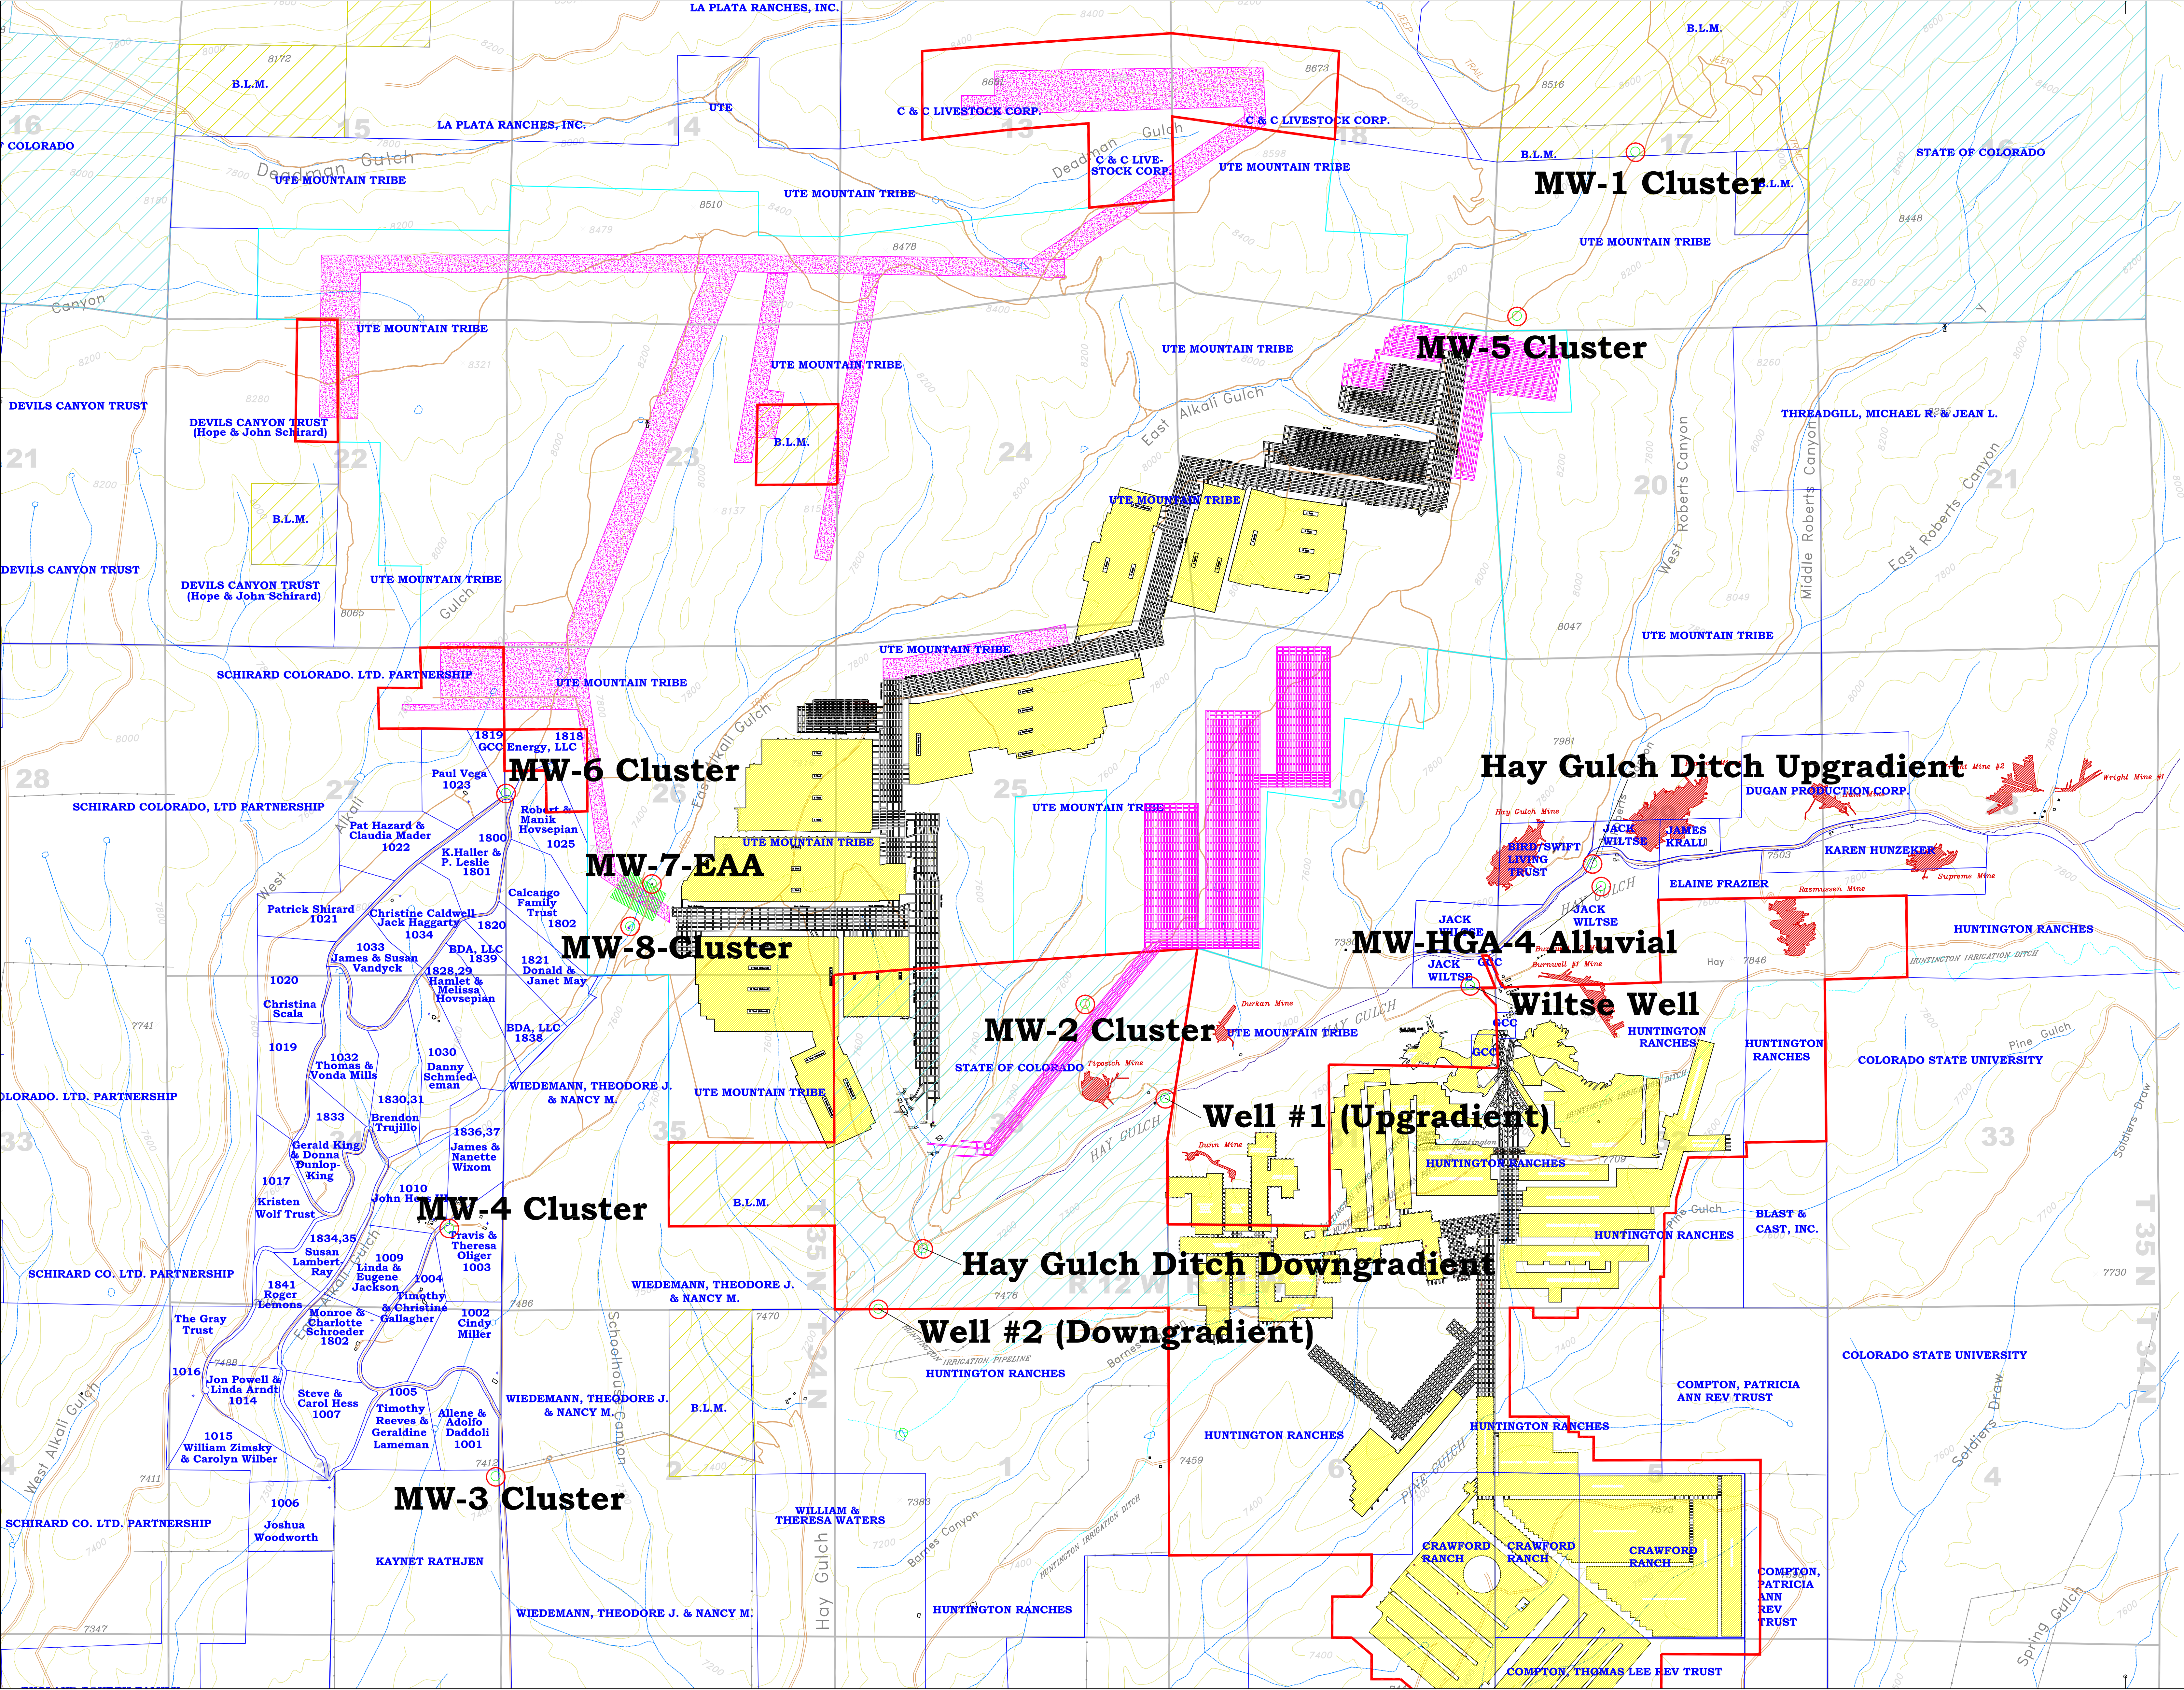

LEGEND

- PERMIT BOUNDARY: COC-1985-035
- PERMIT BOUNDARY: OSME PERMIT CO-0106A
- AFFECTED AREA BOUNDARY
- TOWNSHIP & SECTION BOUNDARIES
- SURFACE OWNERSHIP
- PROPOSED LOW COVER CROSSING (OSME PERMIT CO-0106C)
- UNDERGROUND MINE WORKINGS
- PROJECTED UNDERGROUND MINE DEVELOPMENT
- ABANDONED COAL MINE
- AREA WHERE PILLARS HAVE BEEN REMOVED (PULLED)
- ROADS
- MONITORING STATION LOCATION
- COAL OUTCROP



MONITORING WELL LOCATIONS

Well	Latitude	Longitude
MW-1 Cluster	37.290349°	-108.093042°
MW-2 Cluster	37.252685°	-108.123403°
MW-3 Cluster	37.232194°	-108.155647°
MW-4 Cluster	37.243175°	-108.157881°
MW-5 Cluster	37.282954°	-108.099652°
MW-6 Cluster	37.262303°	-108.154703°
MW-7-EAA	37.258090°	-108.147042°
MW-8 Cluster	37.256219°	-108.148269°
Well #1 (Upgradient)	37.248567°	-108.118604°
Well #2 (Downgradient)	37.239433°	-108.134199°
Wiltse Well	37.253669°	-108.102092°
MW-HGA-4 Alluvial	37.258035°	-108.094869°
Hay Gulch Ditch (Downgradient)	37.242366°	-108.132191°
Hay Gulch Ditch (Upgradient)	37.258732°	-108.095660°

REVISIONS

DATE	DESCRIPTION
10/04/16	TR-26 Adequacy Review #2 Updates
03/08/17	PR-07 Adequacy Review #2 Updates
03/08/18	PR-10: Add COC-62920 Federal Lease Modification Area
08/31/20	PR-10 Add Federal Lease COC-78825
09/22/20	PR-10 (AR #2) Modify Mine Plan Projections

I, _____, a professional engineer, certify that the information on this map is correct to the best of my knowledge and belief.

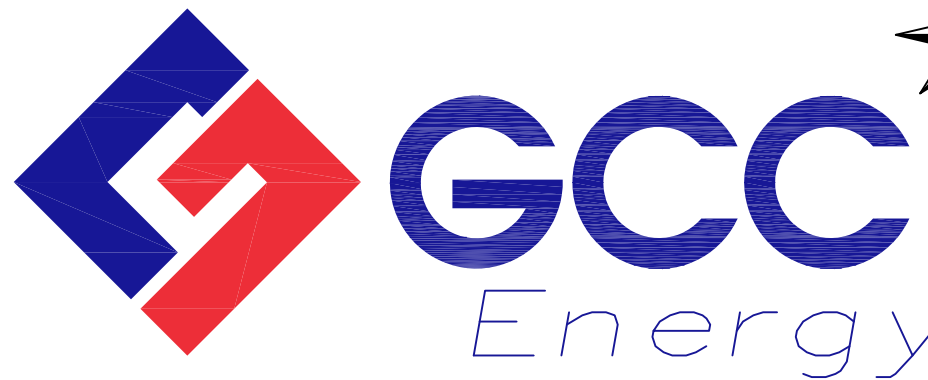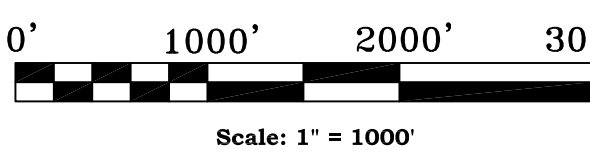

GCC Energy, LLC
6473 County Road 120
Hesperus, CO 81326
Colorado Mining Permit C-1981-035

King II-012 (PR-10 AR #2)
Ground & Surface
Water Monitoring

Scale: 1" = 1000'	Designed By: Tom Bird
Date: 09/22/2020	Drawn By: Tom Bird
File Path: Environmental\King II\Permit Maps	
File Name: King II-012 H2O Monitoring	
Plot Date: 09/22/2020	
Plot Time: 9:55 am	