


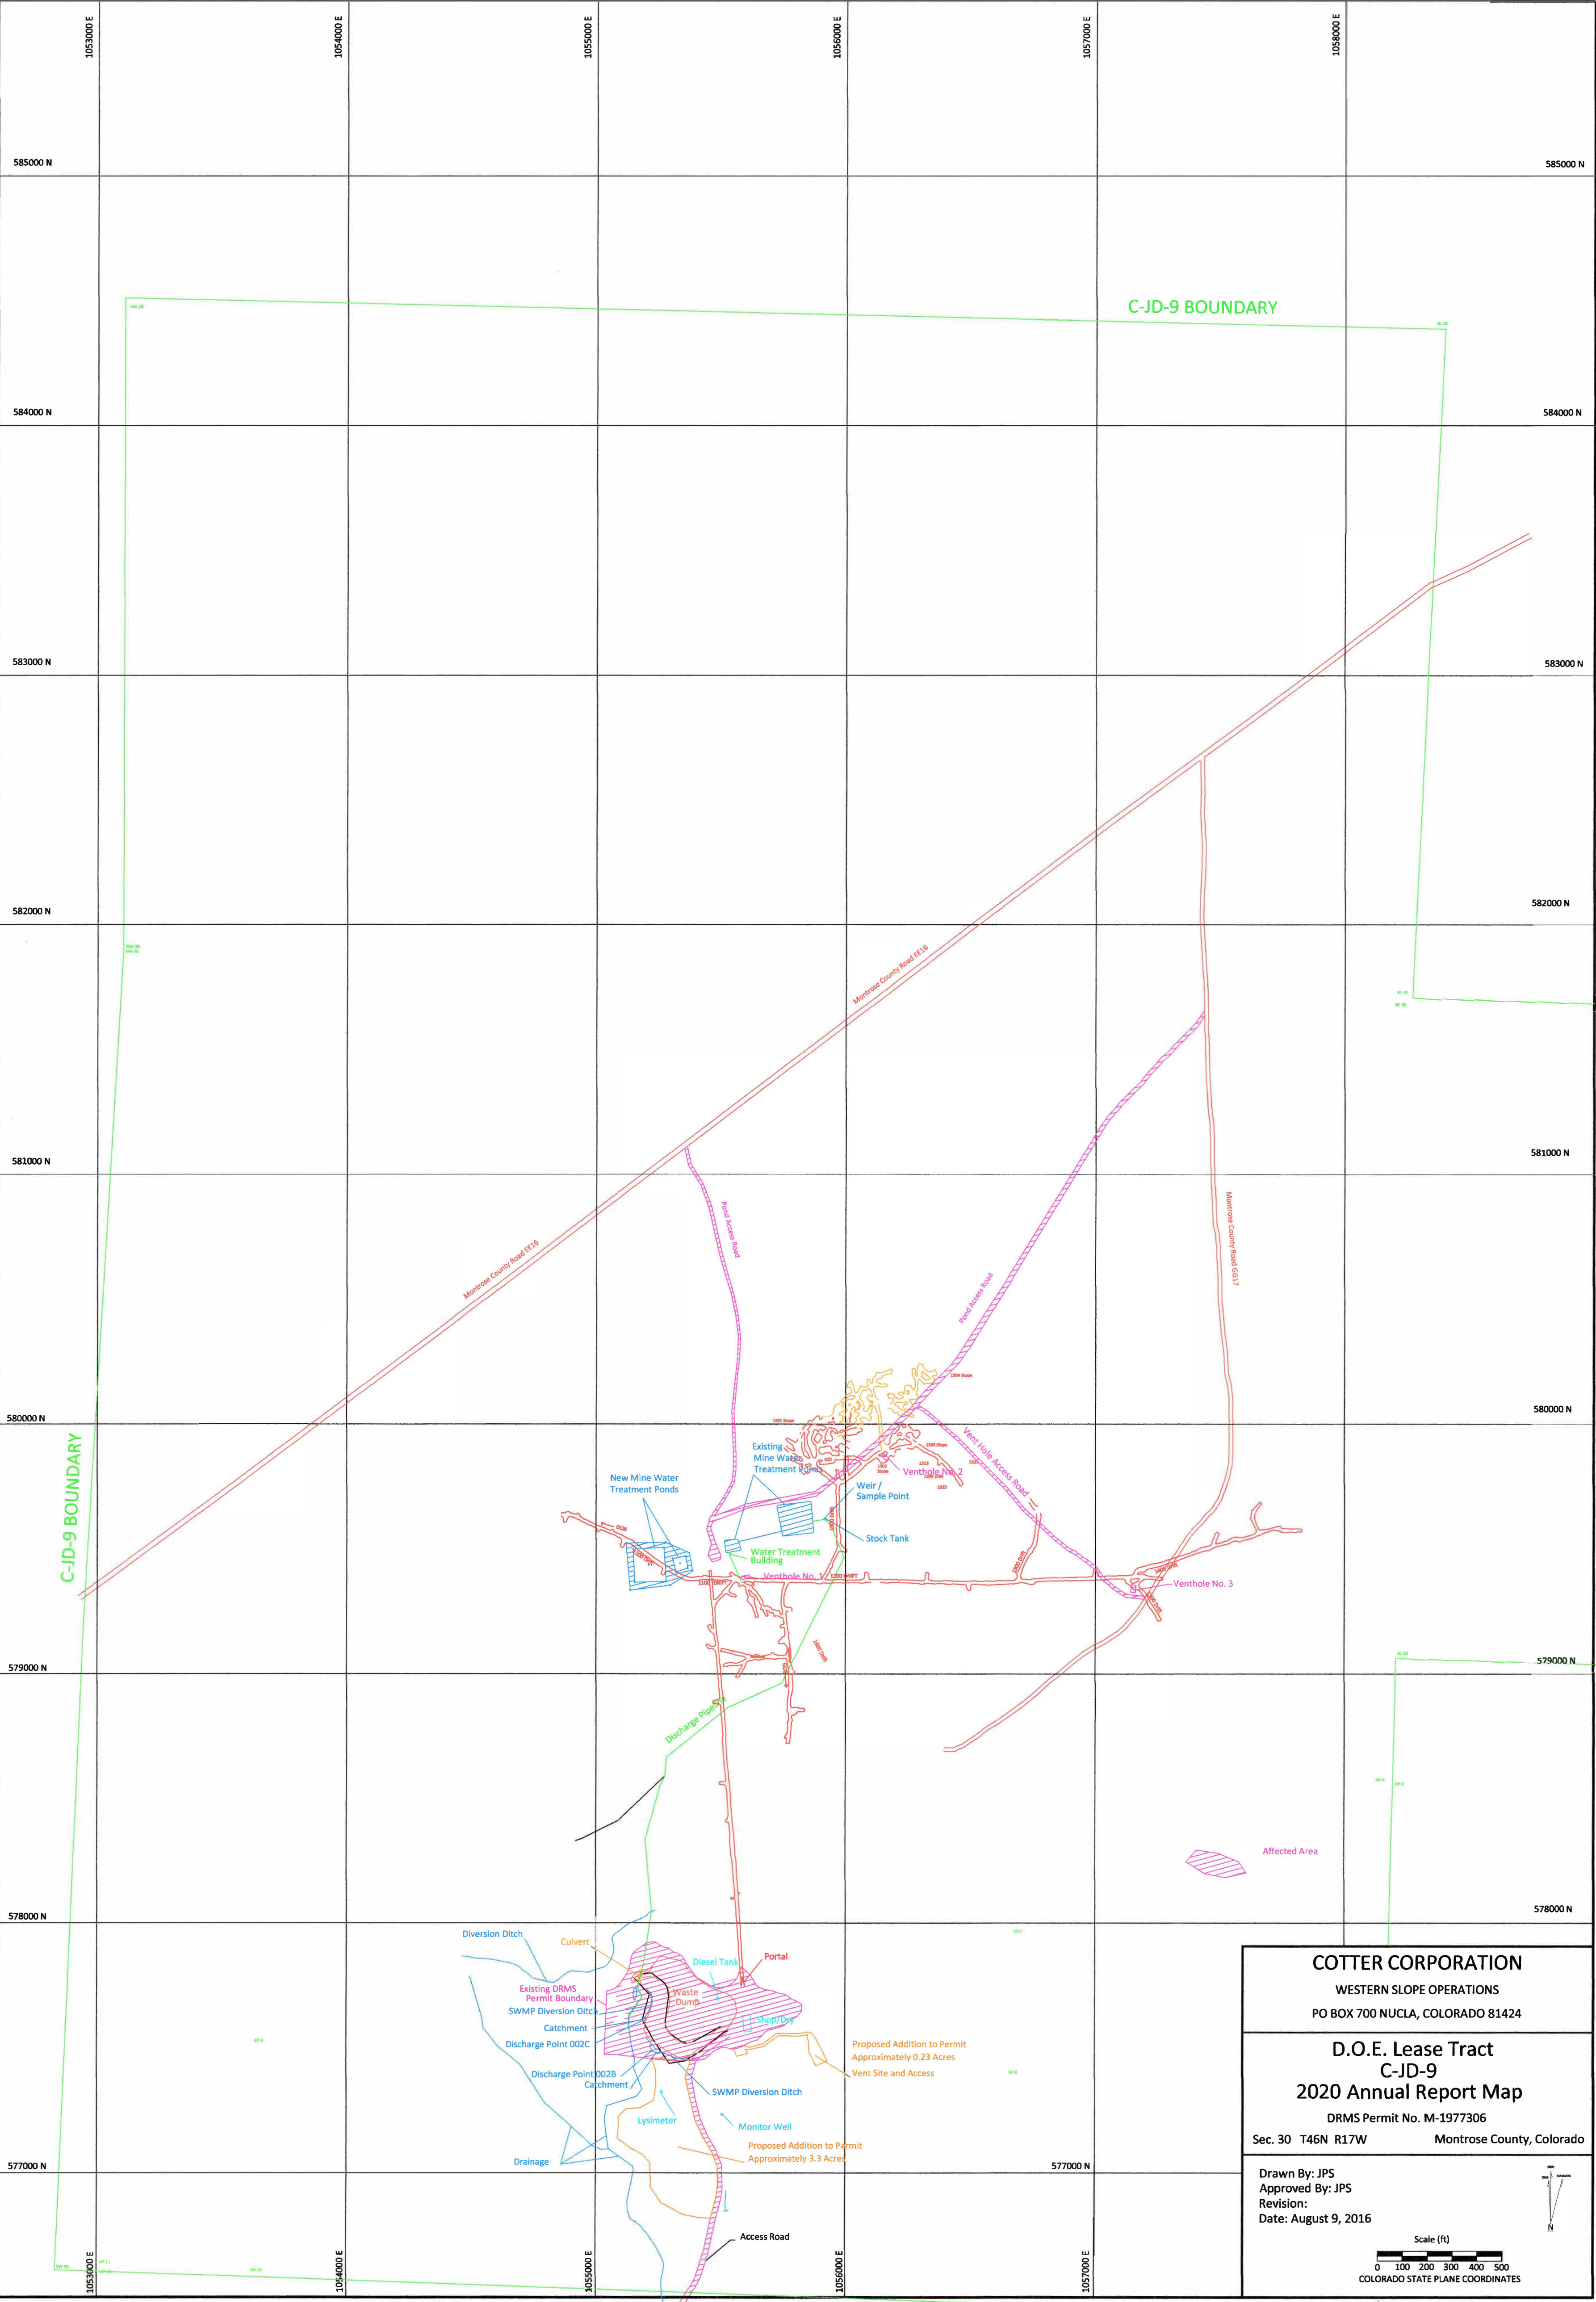

**COTTER CORPORATION**  
WESTERN SLOPE OPERATIONS  
PO BOX 700 NUCLA, COLORADO 81424

**D.O.E. Lease Tract  
C-JD-9  
2020 Annual Report Map**  
DRMS Permit No. M-1977306  
Sec. 30 T46N R17W Montrose County, Colorado

Drawn By: JPS  
Approved By: JPS  
Revision:  
Date: August 9, 2016

Scale (ft)  
0 100 200 300 400 500  
COLORADO STATE PLANE COORDINATES

