


PHASE ONE	
2007 -	5.2 Acres
2008 -	1 Acre
2009 -	.75 Acre
2010 -	1 Acre
2011 -	.75 Acre
2012 -	.5 Acre
2013 -	.75 Acre
PHASE TWO	
2014 -	1.25 Acres
2015 -	3 Acres
2016 -	.75 Acre
2017 -	.5 Acre
2018 -	.5 Acre
2021 -	.5 Acre
RECLAIMED	
2019 -	5 Acres

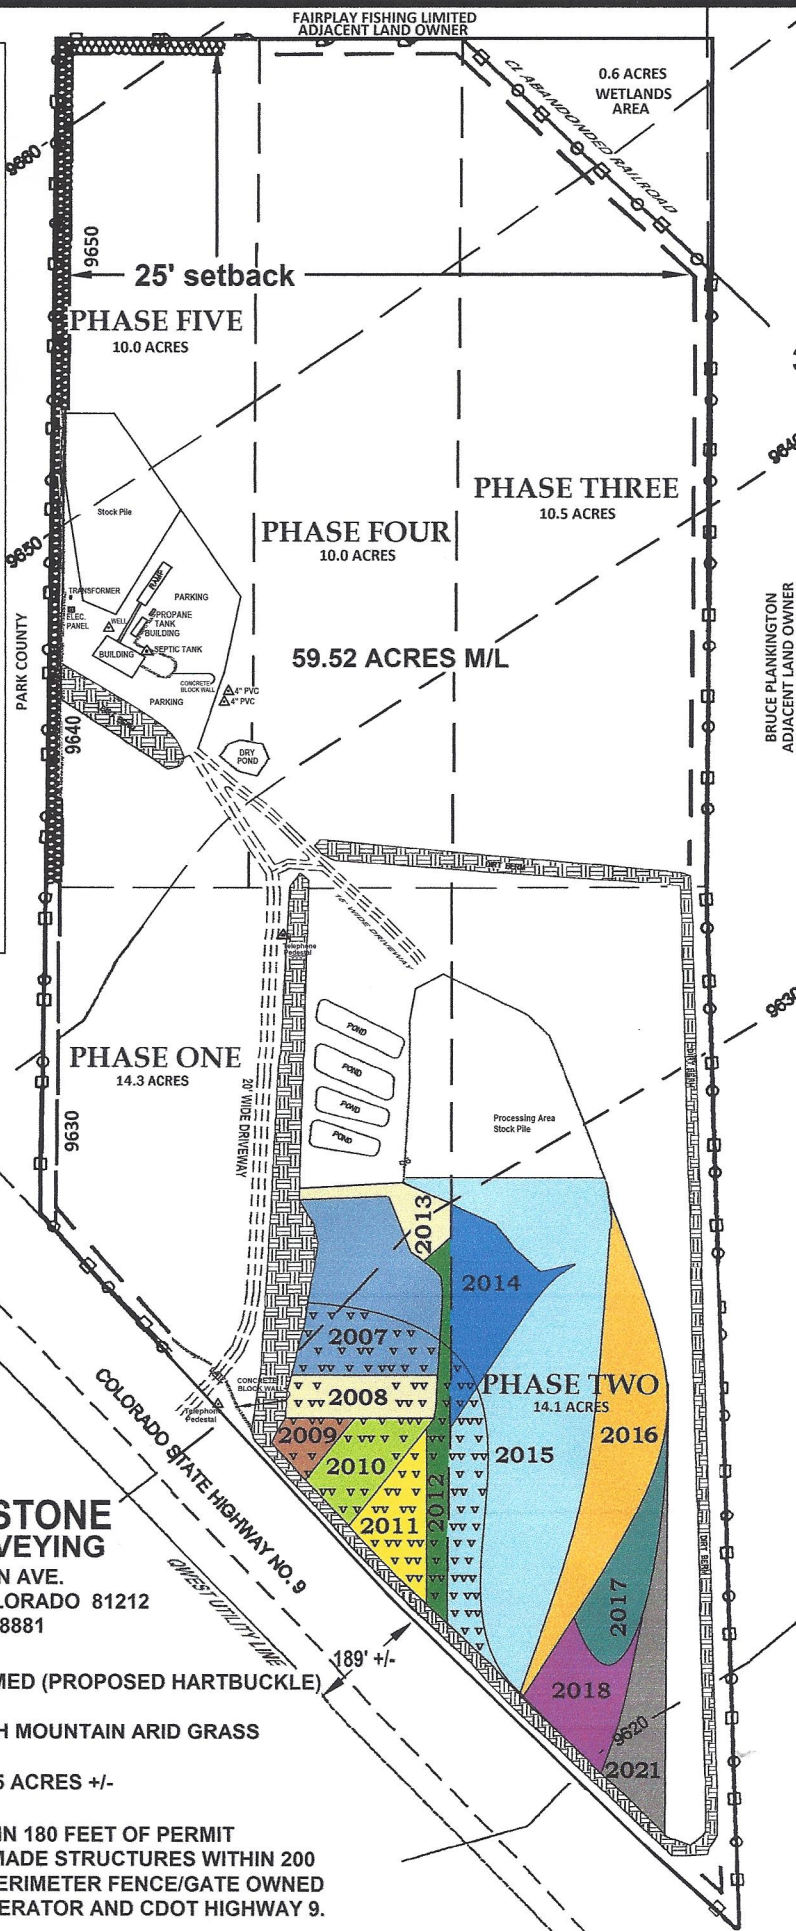

LEGEND

		PERMIT BOUNDARY
		PHASE BOUNDARY
		AFFECTED AREA
		FENCE BOUNDARY
		PHASE ONE TOP SOIL STOCK PILE BURNS

REVISIONS		
6.14	<i>mm</i>	

FIRM NAME AND ADDRESS
ALLEN DRILLING & EXCAVATING
P.O. BOX 398
FAIRPLAY, COLORADO 80440

PROJECT NAME
DMG 112 PERMIT
ALLEN PIT
PARK COUNTY
EXHIBIT C
ORE MINING & MINING PLAN MAP

PROJECT ALLEN PIT	SHEET 1 OF 2
DATE 11-15-2005	
SHEET FIG. EXHIBIT C	

**CORNERSTONE
LAND SURVEYING**
410 MACON AVE.
CANON CITY, COLORADO 81212
719-275-8881

SOIL TYPE: UNNAMED (PROPOSED HARTBUCKLE)

VEGETATION: HIGH MOUNTAIN ARID GRASS

PERMIT AREA: 59.5 ACRES +/-

NO UTILITIES WITHIN 180 FEET OF PERMIT
BOUNDARY MAN-MADE STRUCTURES WITHIN 200
FEET INCLUDES PERIMETER FENCE/GATE OWNED
BY APPLICANT/OPERATOR AND CDOT HIGHWAY 9.