


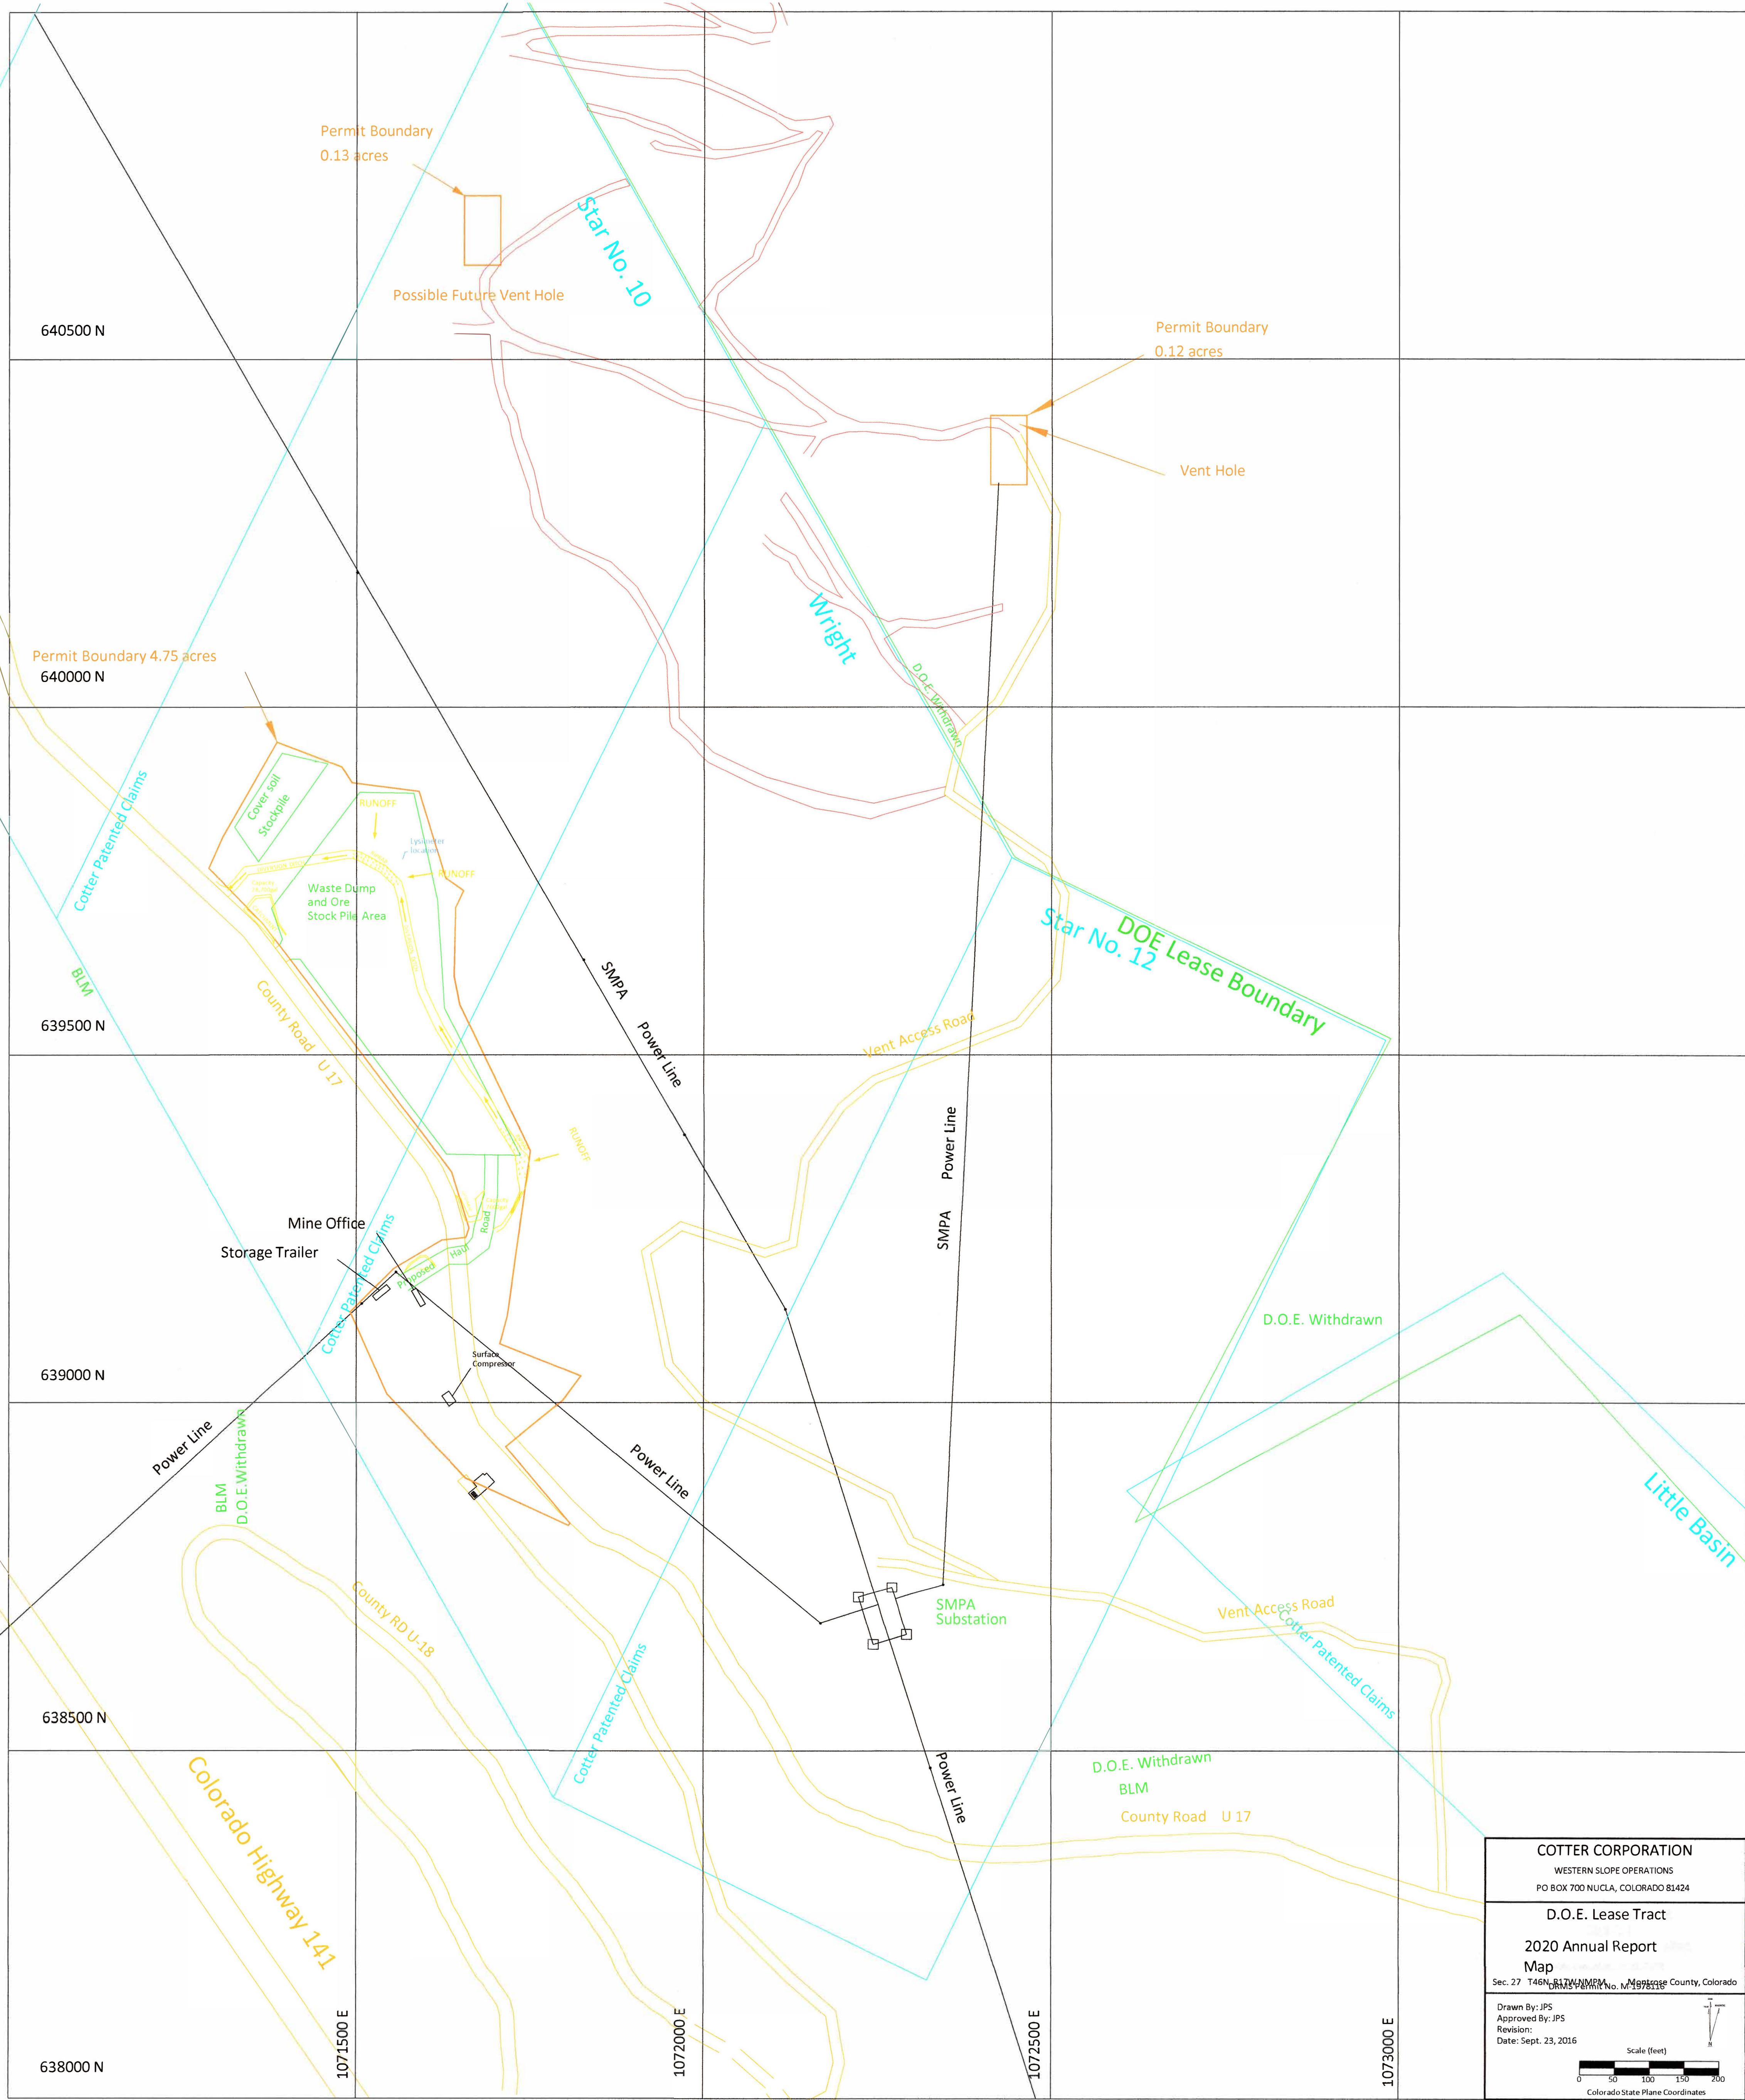

COTTER CORPORATION WESTERN SLOPE OPERATIONS PO BOX 700 NUCLA, COLORADO 81424	
D.O.E. Lease Tract	
2020 Annual Report	
Map	
Sec. 27 T46N R17W M3M Montrose County, Colorado	
Drawn By: JPS	
Approved By: JPS	
Revision: Date: Sept. 23, 2016	