


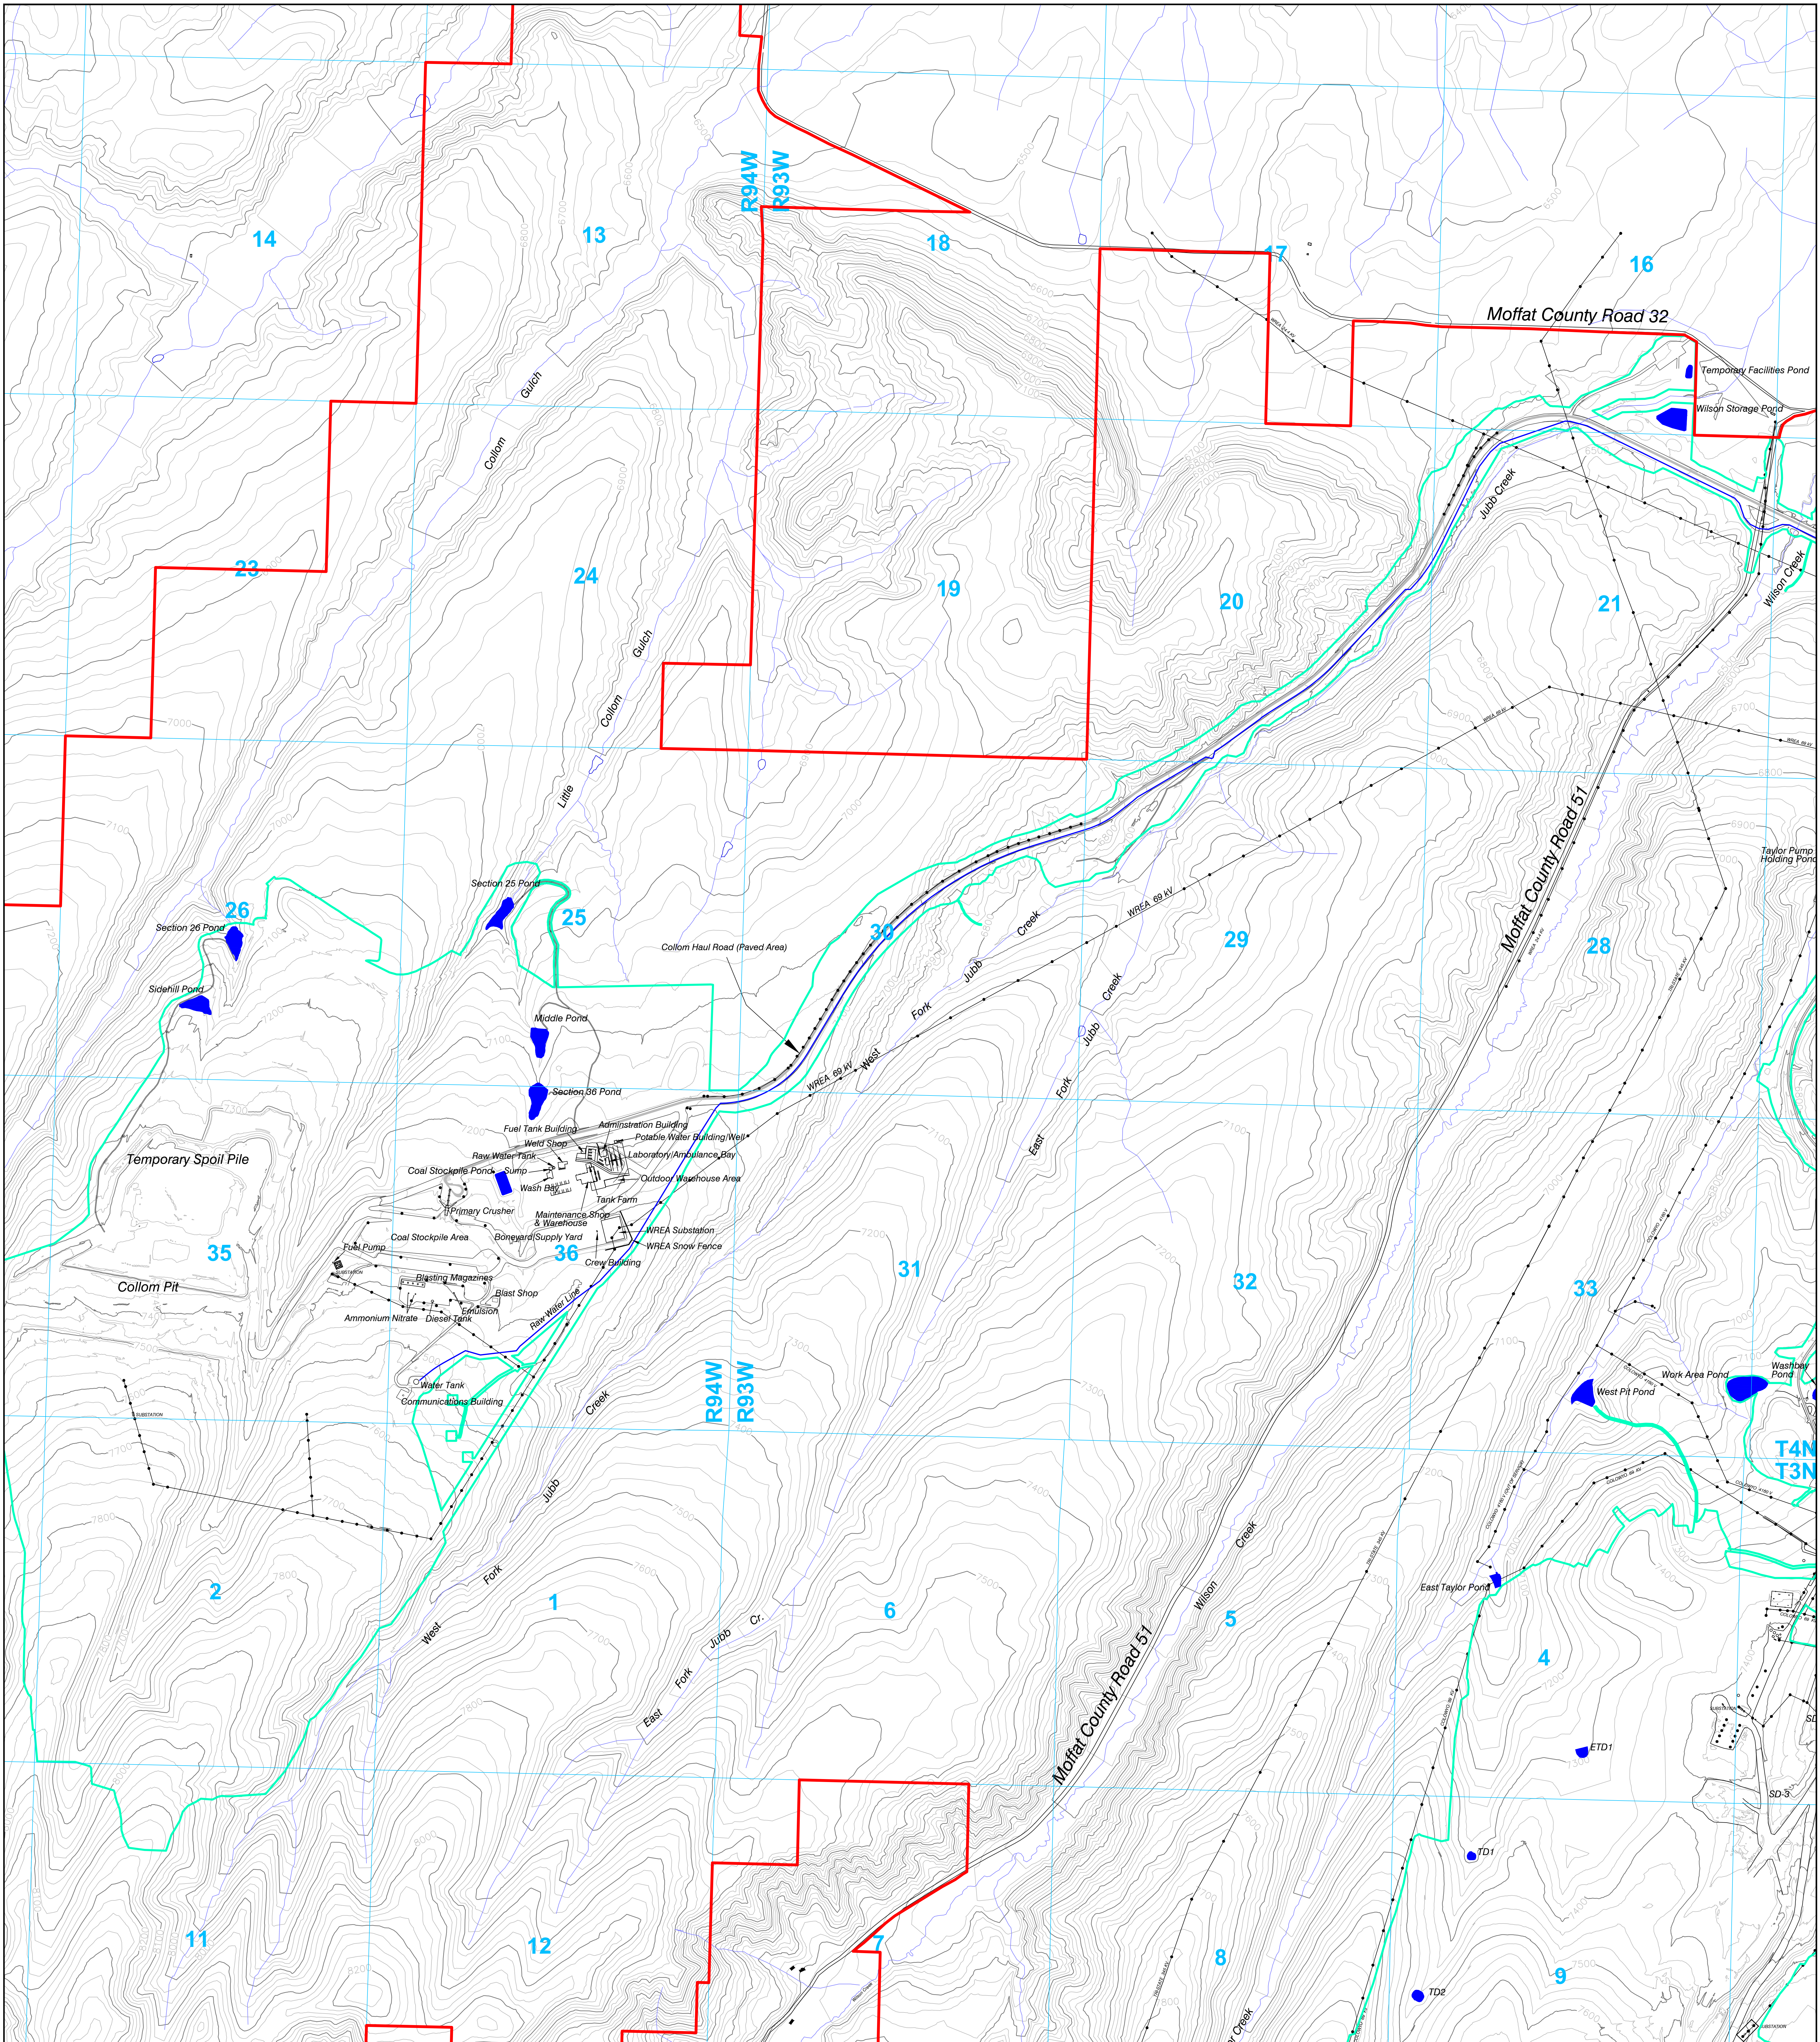

LEGEND

- Permit Boundary
- Section Line
- Disturbance Boundary
- Streams
- Roads
- Power Line
- Light Pole
- Buildings or Structures
- Colom Haul Road (Paved Section)
- Raw Water Line
- Sediment Pond or Constructed Stockpond

ENGINEERS CERTIFICATION

I, BRIAN W. COATES, hereby certify that this map has been reviewed by me and is true and correct to the best of my knowledge and information, relying on information supplied by experts employed by Colowyo Coal Company or qualified consultants working for Colowyo Coal Company, and that I am a Professional Engineer licensed in Colorado as required by the provisions of C.R.S. 12-25-101 through C.R.S. 12-25-119. IN WITNESS WHEREOF, I have hereunder set my hand and affixed my seal.

STRUCTURES AND FACILITIES

SCALE: 1" = 800'
DATE: 3/3/17
DRWG. BY: JQNY
APPROVED BY:
DRWG. NO. MAP 22B

No.	REVISION	DATE	BY	CHK
TR-118	Revised Haul Roads & Disturbance Boundary Added Communications Building	1/19/18	Tony	AA
TR-121	Added Colom Pit Power Distribution Revised Disturbance Boundary	6/18/18	Tony	AA
MR-192	Added Power Poles for Wildlife Lighting	9/18/18	Tony	AA
MR-212	Added Crew Building, Removed Colom Pit Contours	11/20/19	Tony	AA
MR-225	Added Diesel Tank	10/26/20	Tony	AA