


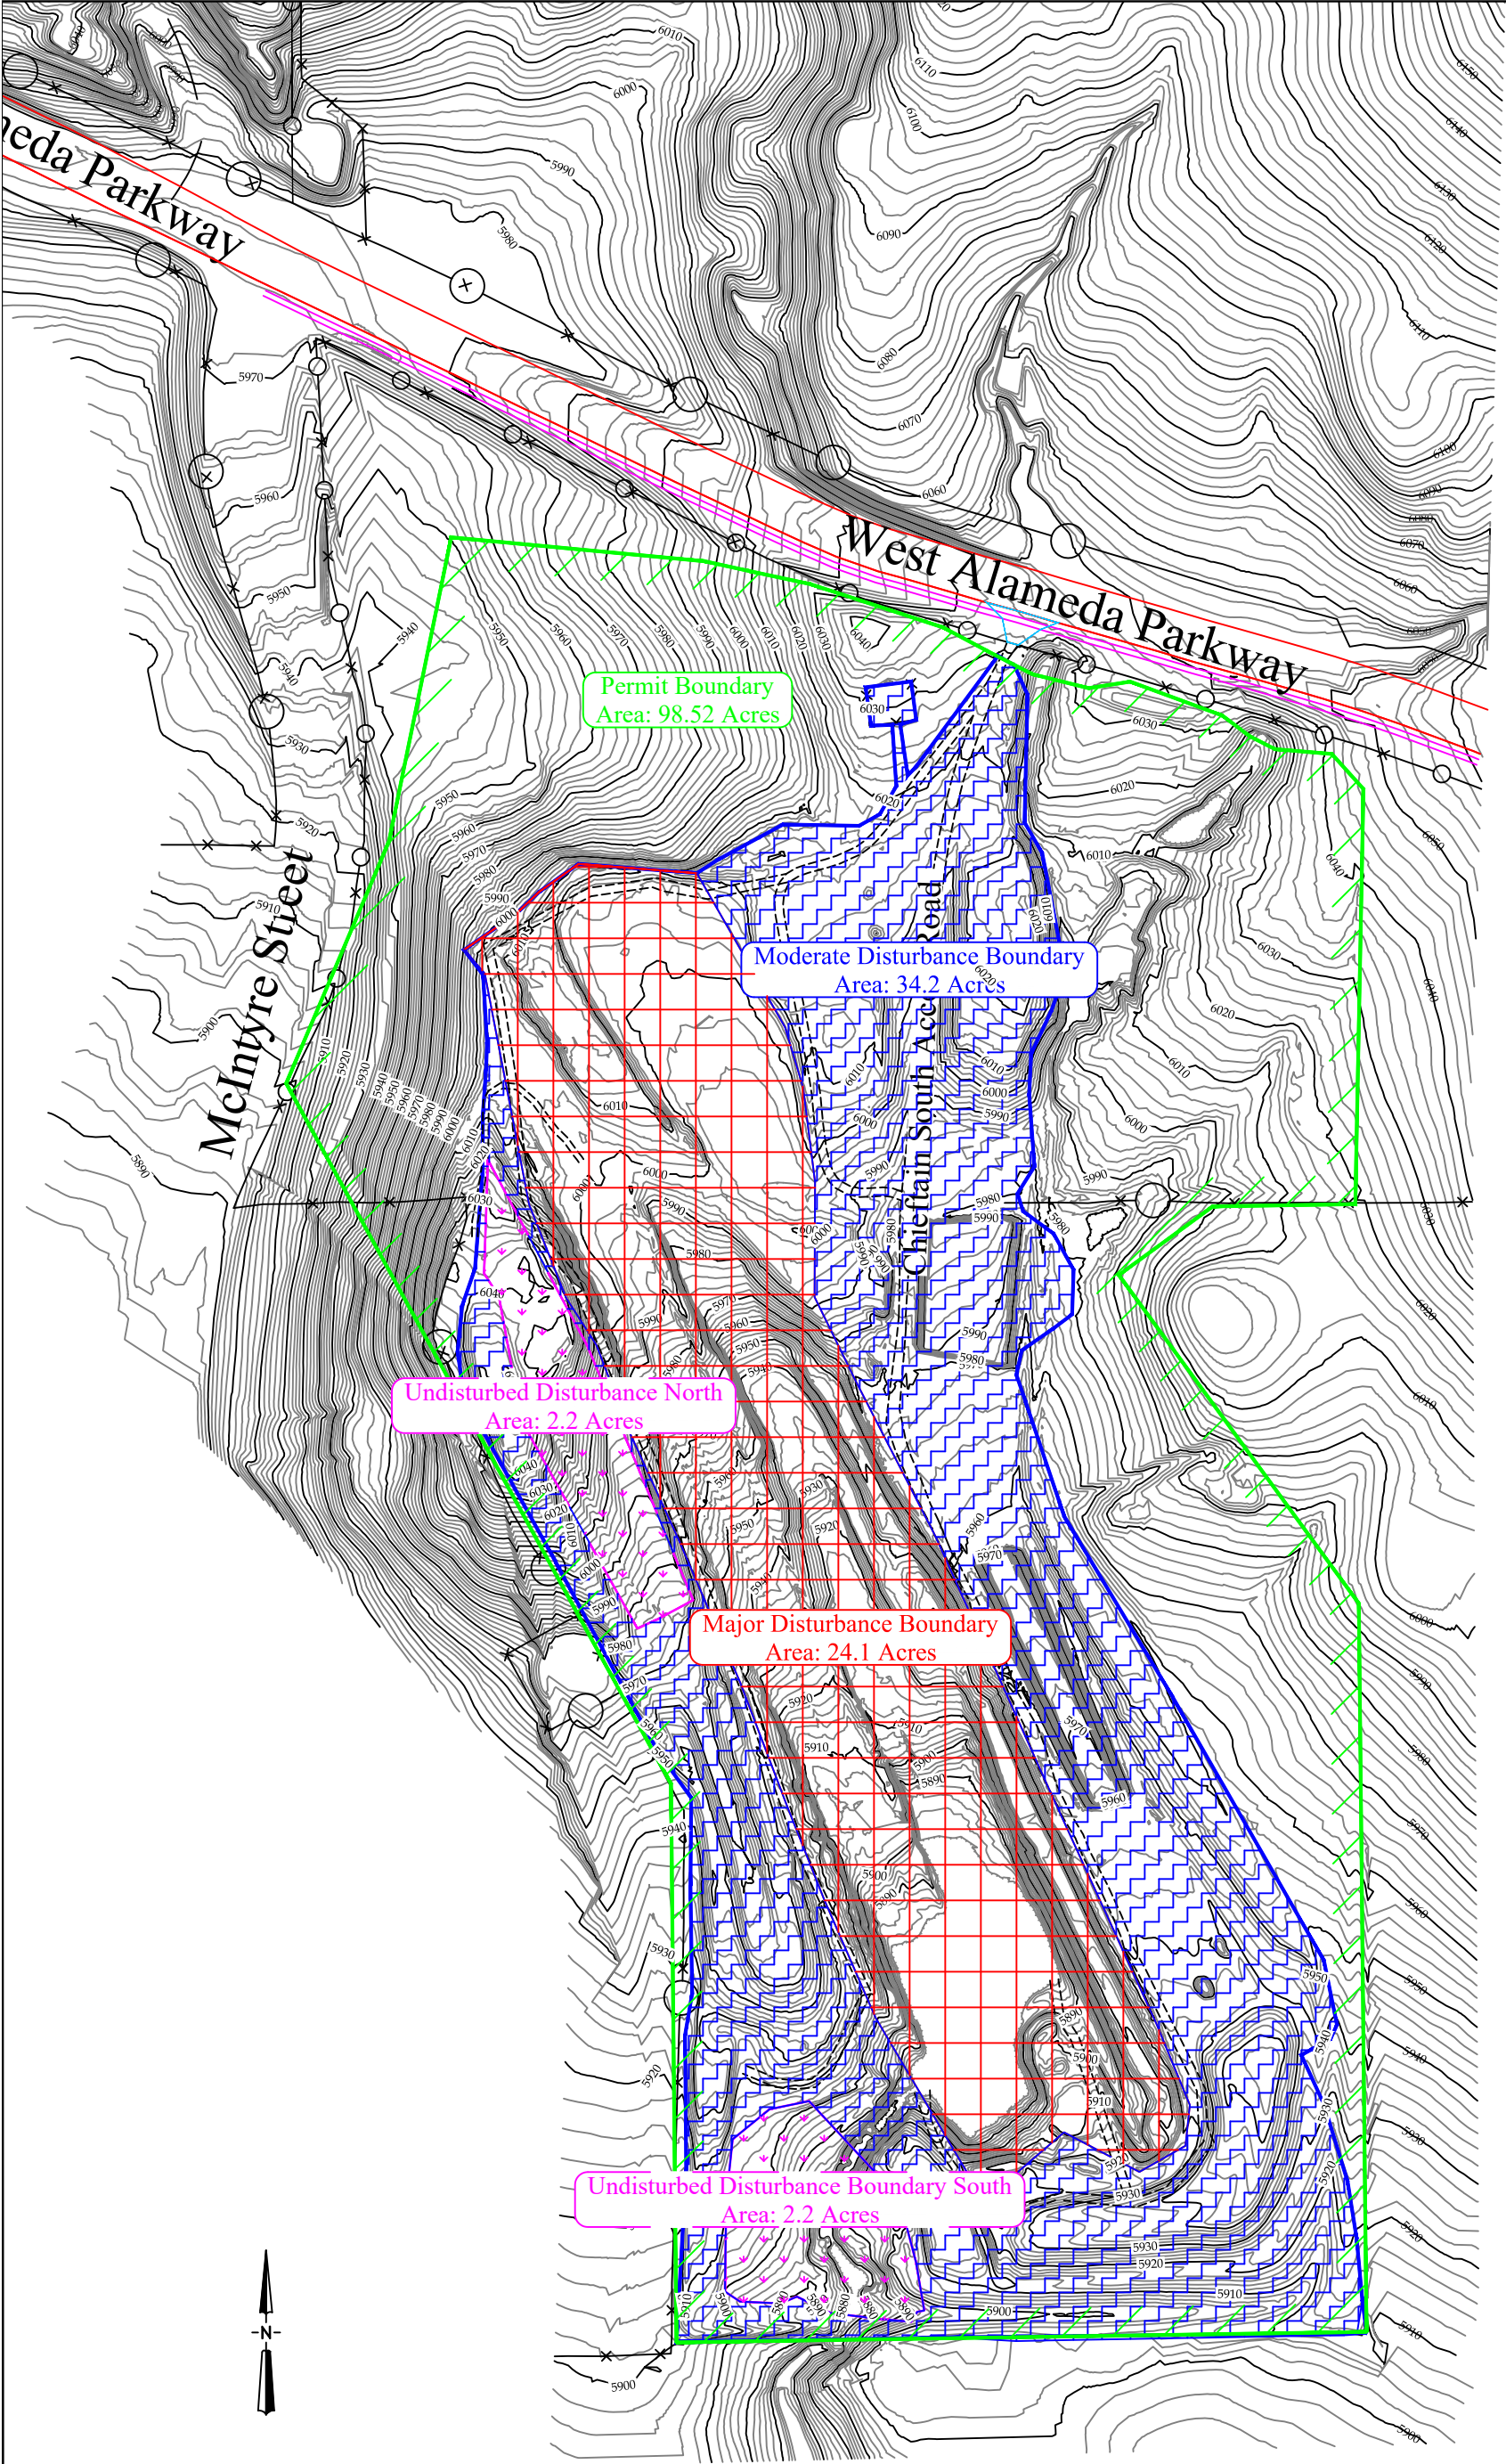

DRMS Permit Boundary

Mine Road

Major Disturbance Boundary

Moderate Disturbance Boundary

Not Disturbed Boundary

CONFIDENTIAL

THIS DRAWING IS THE PROPERTY OF GENERAL SHALE BRICK, INC. AND SHALL NOT BE COPIED OR REPRODUCED IN WHOLE OR IN PART OR DISCLOSED TO ANY THIRD PARTY OR USED IN ANY WAY WITHOUT THE WRITTEN CONSENT OF GENERAL SHALE BRICK, INC.

DRAWING FILE NAME

Chieftain 2020C.dwg

General Shale Brick, Inc.

1845 W. Dartmouth Ave
Denver, Colorado 80110
Phone (303) 783-3000

DRAWING TITLE

Chieftain South Mine
2019-2020 DRMS Annual Report

CONTOUR INTERVAL:

5'

DRAWING NUMBER:

REVISION:

A

SHIT.

1 OF 1

DRAWN BY:

Jason E. McBrat

DATE:

October 28, 2020

APPROVAL BY:

SCALE:

1" = 300'