



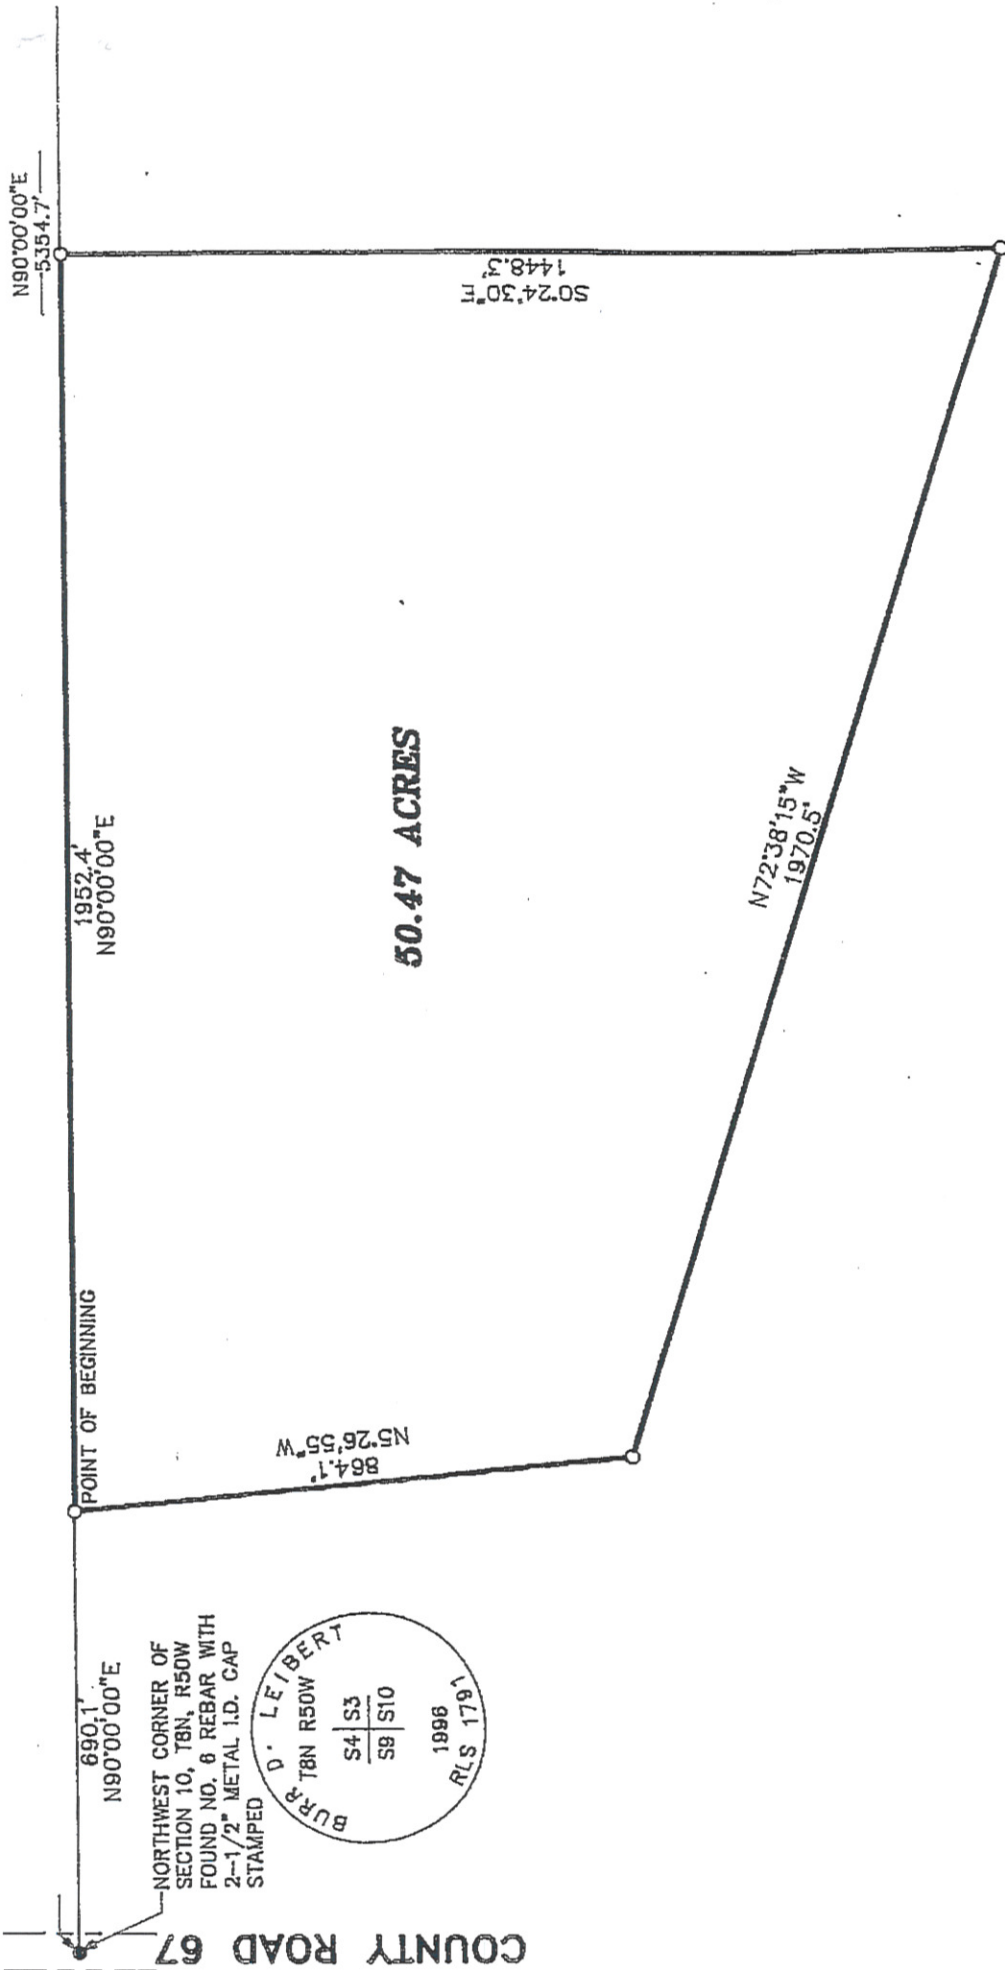

M-1983-187

REVISIONS	LEIBERT-McATEE & ASSOCIATES, INC. P.O. BOX 442 910 SOUTH DIVISION AVENUE STERLING, CO 80751 970-522-1960		
	TITLE Survey Plat for LOGAN COUNTY KUES GRAVEL PIT IN THE NW1/4 OF SECTION 10, T8N, R50W OF THE 8TH P.M., LOGAN COUNTY, COLORADO		
	SCALE: 1" = 300'	DR. BY: NH	DRAWING NO.
	DATE: 6-1-01	CK'D. BY:	SHEET 1 OF 1

NORTHWEST CORNER OF
 SECTION 10, T8N, R50W
 FOUND NO. 6 REBAR WITH
 2-1/2" METAL I.D. CAP
 STAMPED

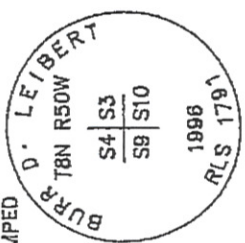

COUNTY ROAD 67