

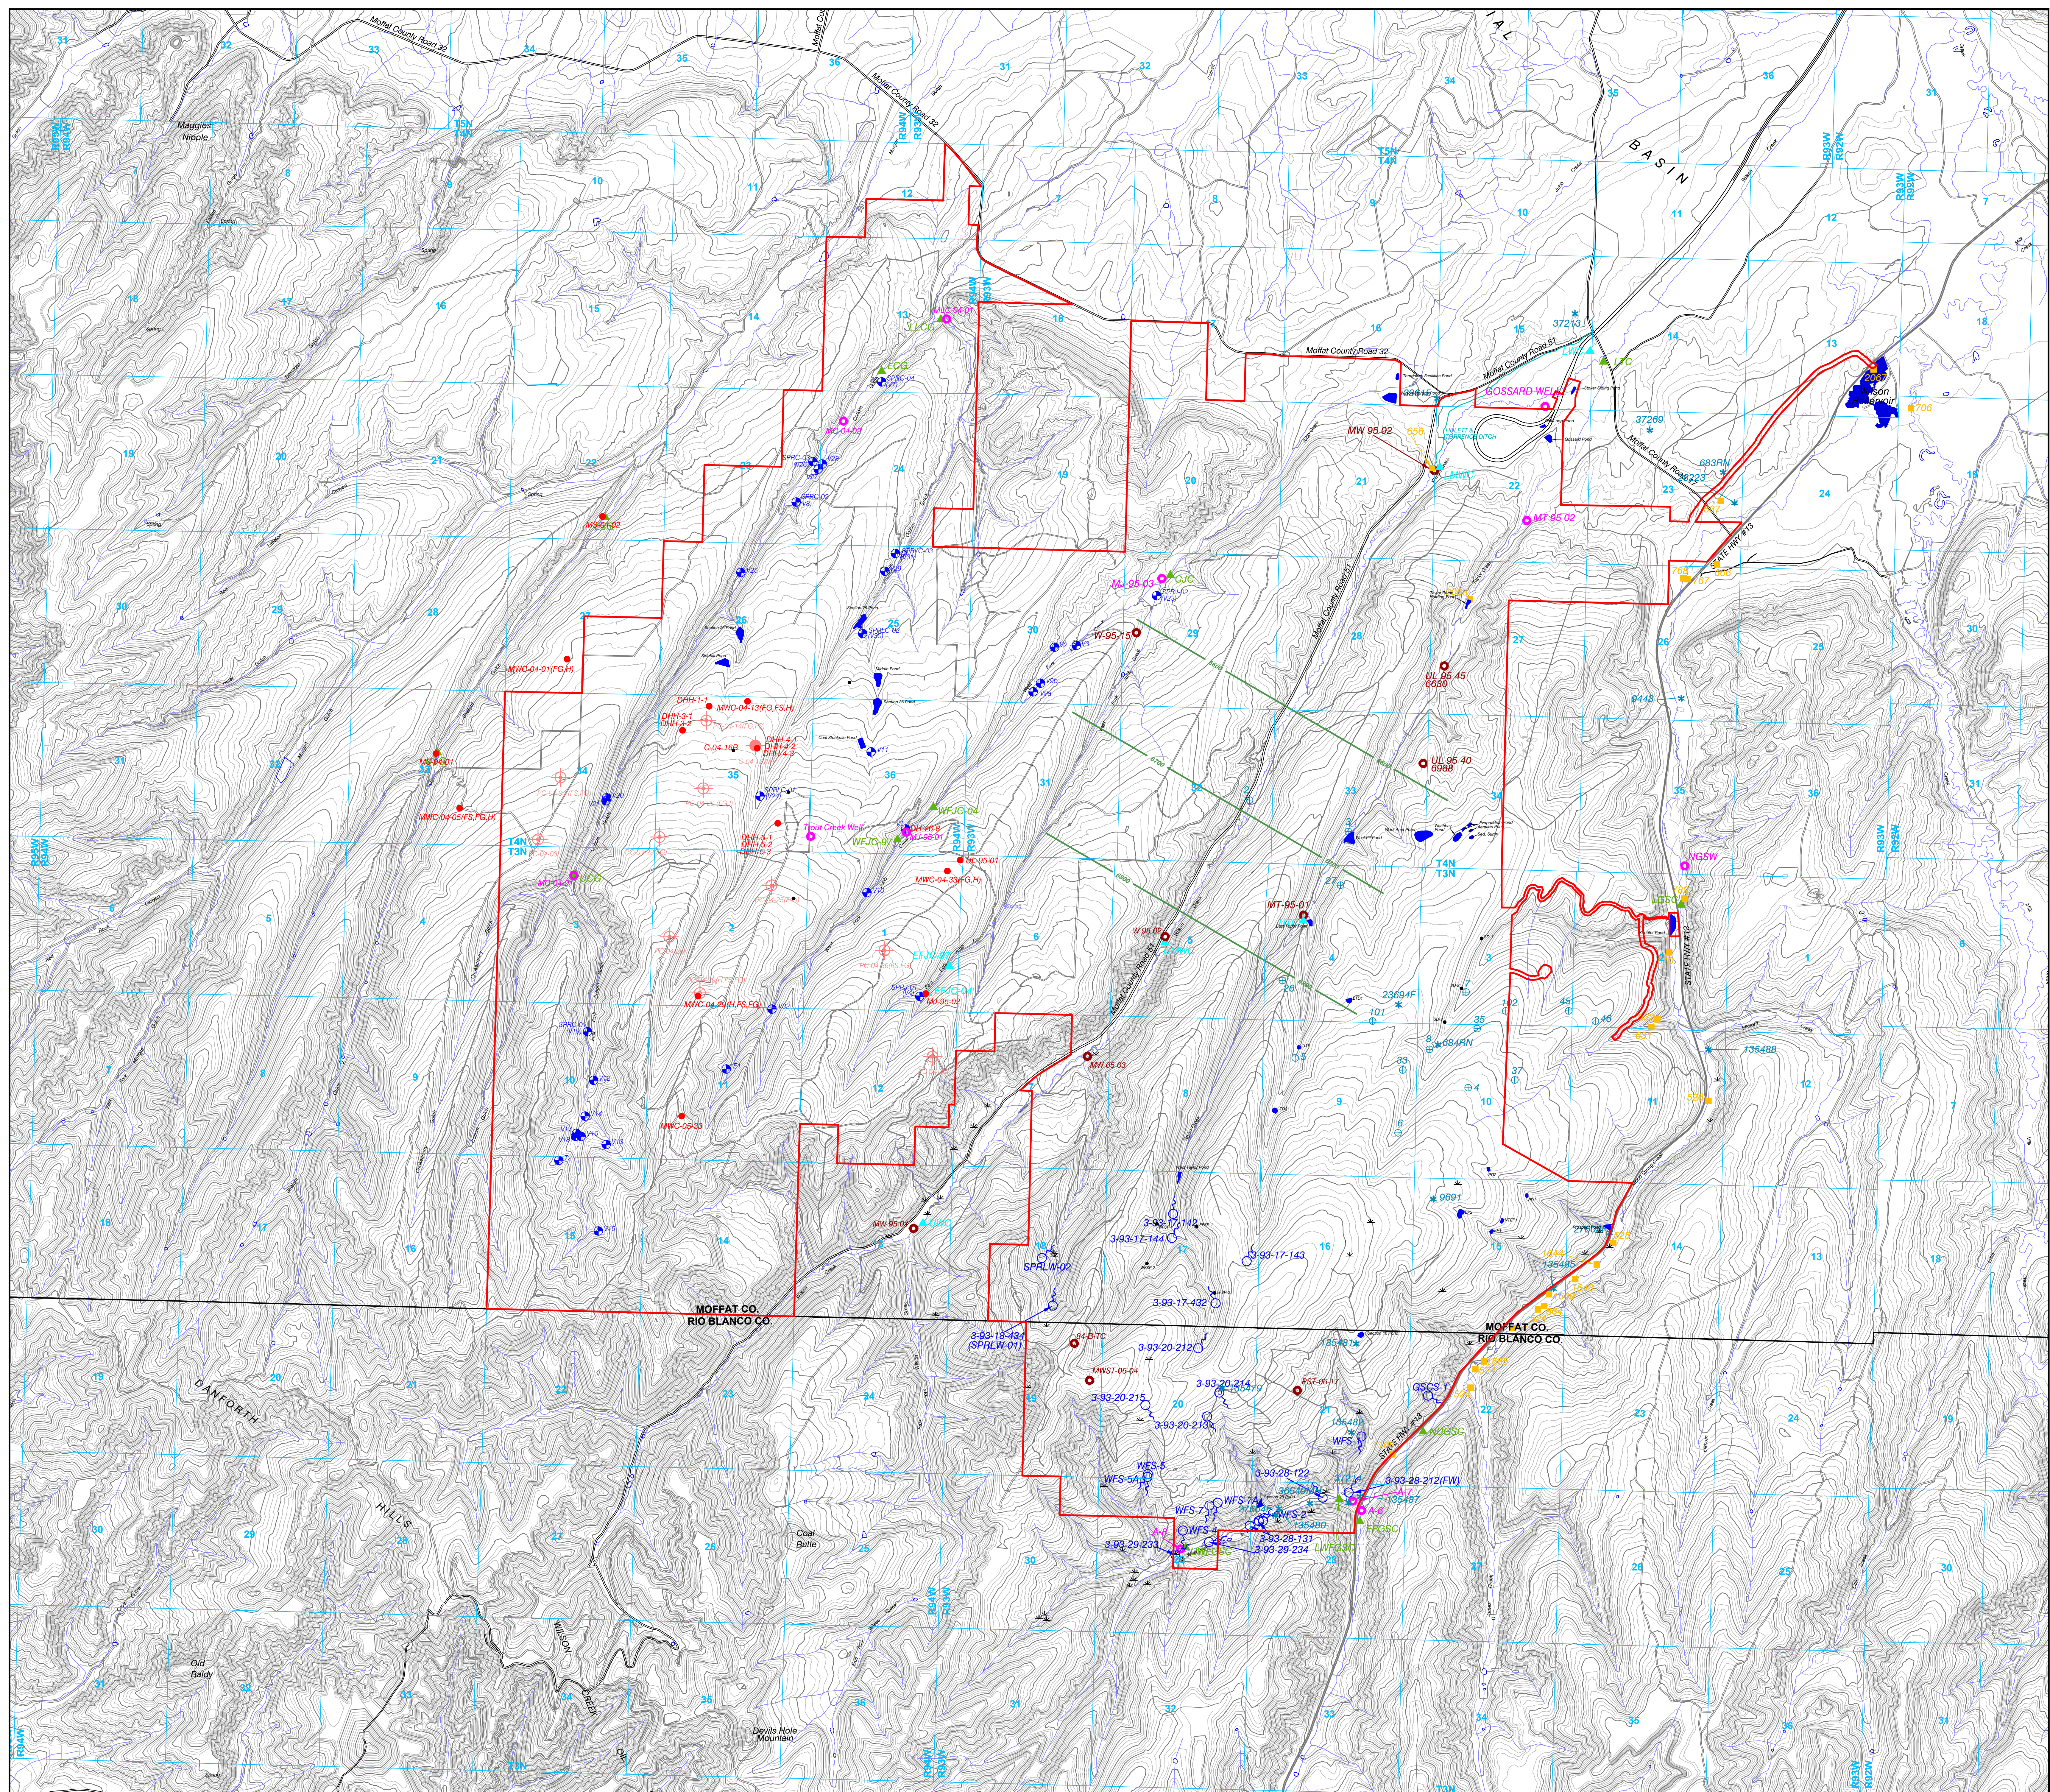


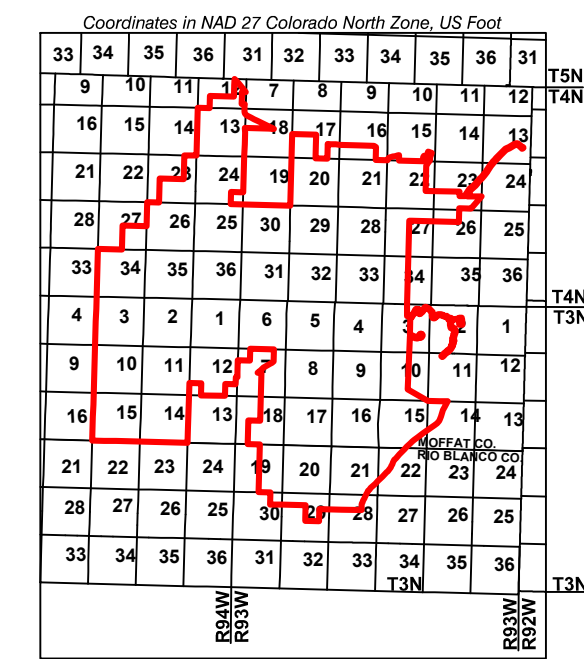


LEGEND

- | | | | |
|--|---|---|---|
|  | PERMIT BOUNDARY |  | BASELINE MONITORING WELLS |
|  | SECTION LINE |  | STANDARD BEDROCK PIEZOMETERS |
|  | STREAMS |  | VWP BEDROCK PIEZOMETERS |
|  | SURFACE WATER MONITORING LOCATION (CURRENTLY MONITORED) |  | PRE-1975 BOREHOLE (SEE TABLE 2.04.7-1A) |
|  | SURFACE WATER MONITORING LOCATION (NOT MONITORED) |  | NO PERMIT REQUIRED |
|  | GROUND WATER MONITORING LOCATION (CURRENTLY MONITORED) |  | WELL - INACTIVE |
|  | GROUND WATER MONITORING LOCATION (NOT MONITORED) |  | POTENTRICOMETRIC SURFACE |
|  | SURFACE WATER DIVERSION POINT WITH CDWR PERMIT NUMBER |  | IRRIGATION DITCH |
|  | SPRING LOCATION |  | ROADS |
|  | SEEP LOCATION |  | RESERVOIR |
|  | SEEP/SPRING IDENTIFIED IN 2005 | | |

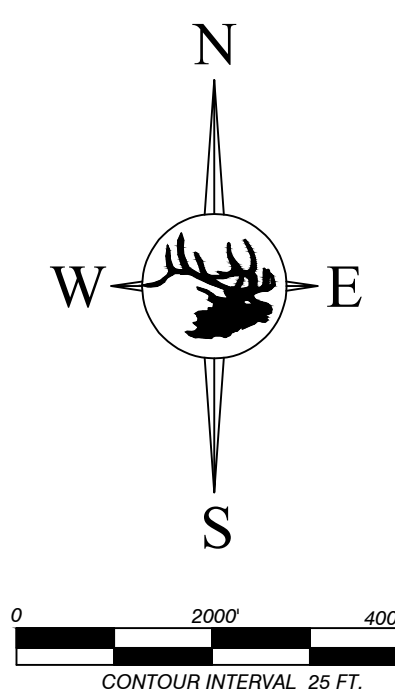

ENGINEERS CERTIFICATION
I, BRIAN W. COATES, hereby certify that this map has been reviewed by me and is true and correct to the best of my knowledge and information, relying on information supplied by experts employed by Colowyo Coal Company or qualified consultants working for Colowyo Coal Company, and that I am a Professional Engineer licensed in Colorado as required by the provisions of C.R.S. 12-25-101 through C.R.S. 12-25-119. IN WITNESS WHEREOF, I have hereunder set my hand and affixed my seal.

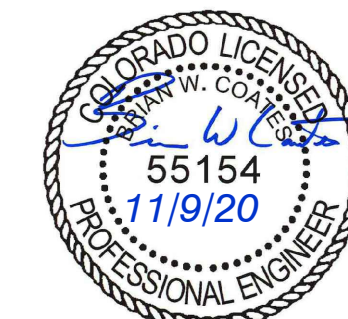HYDROLOGIC FEATURES
and
MONITORING LOCATIONS

SCALE: 1" = 2000'
DATE: 6/16/2006
DRWG. BY: Wahne-EMBI/ESI-TCP
APPROVED BY: _____

MAP 10B

No.	REVISION	DATE	BY	CHK
TR-132	Revised UMWC, Removed Piezometers	7/9/19	TONY	AA
TR-135	Revised Permit Boundary	12/20/19	TONY	AA
TR-141	Revised Permit Boundary	8/13/20	TONY	AA
TR-144	Removed West Taylor Fill Piezometer/Updated Legend	11/9/20	TONY	AA

NOTE: FOR GEOLOGIC INFORMATION PLEASE SEE MAP 7A.