


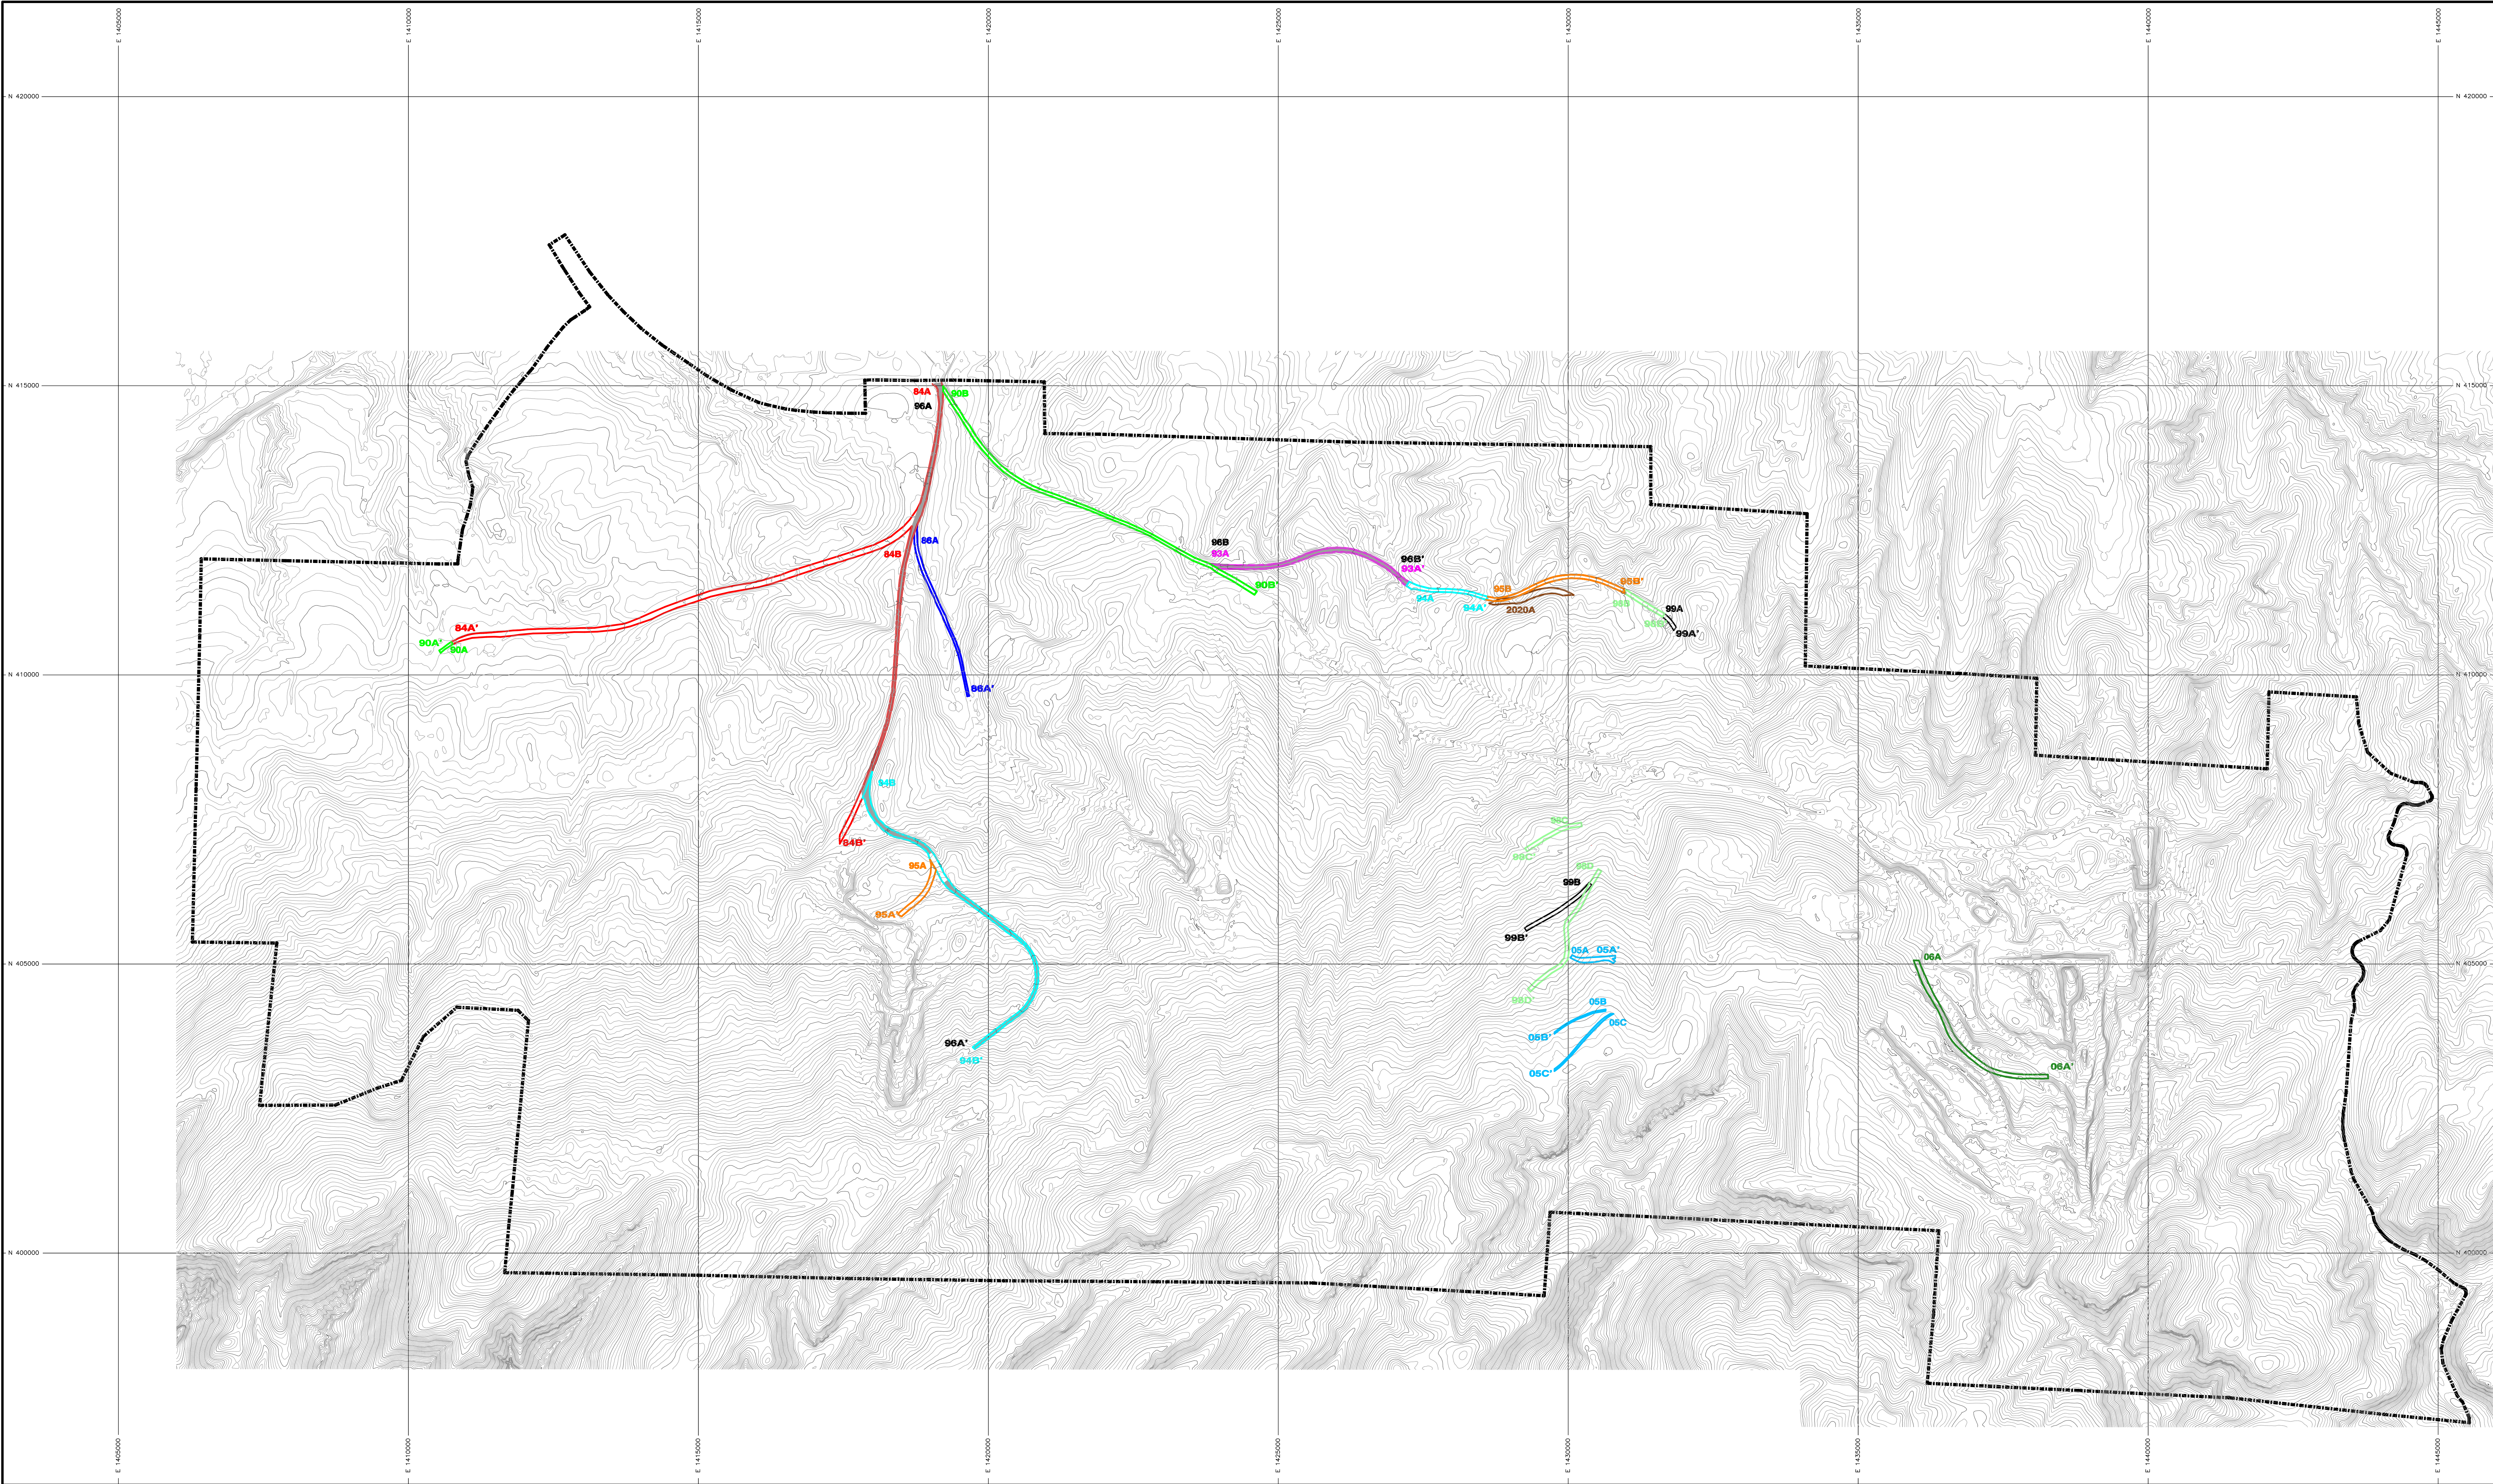

LEGEND

- | | | | |
|-------|--|-----|------------------------------------|
| ----- | Permit Boundary | --- | 96A 05/02/96 - JMM (ROAD WIDENING) |
| --- | 84 thru A,B,C 1977 - 1984 10/08/84 - GMS | --- | 96B 05/02/96 - JMM (ROAD WIDENING) |
| --- | 86A,86B 2/7/86 - JMM | --- | 97A 04/29/97 - RGD |
| --- | 90A 03/20/90 - FISH | --- | 98A, 98B, 98C, 98D 05/05/98 - RGD |
| --- | 90B 03/20/90 - JMM | --- | 99A 01/01/99 - RGD |
| --- | 93A 10/06/93 - MWV | --- | 99B 01/01/99 - RGD |
| --- | 94A 06/24/94 - MWV | --- | 05A, 05B, 05C 02/01/05 - KNB |
| --- | 94B 11/22/94 - MWV | --- | 06A - KNB |
| --- | 95A 09/13/95 - MWV | --- | 2020A - TMP |
| --- | 95B 09/13/95 - MWV | | |

PROFESSIONAL ENGINEER'S CERTIFICATE
I, Tania Marie Perkins, a registered Professional Engineer in the State of Colorado, certify that this map has been reviewed by me and is true and correct to the best of my knowledge and information.

Tania Marie Perkins, CO PE No. 43864

Date

N

1000 1000 2000 3000 5000

SCALE: 1 IN = 1000 FT
CONTOUR INTERVAL: 10 FEET

Note: Only certified haulroads existing on 11-11-2020 or later are shown.
Topographic information compiled from aerial photography dated 2017.
Minescape Project: GDB2019 Design File: roads20_certify_apx.s

Revision	Date	By	Description
MR-135	05/07/95	FVL	APPENDIX S - HAULROAD CERTIFICATION
MR-139	09/13/95	MM	HAULROAD ADDITIONS
MR-146	05/02/96	JMM	ROAD WIDENING ADDITIONS
MR-156	04/25/97	RGD	HAULROAD ADDITION
MR-162	05/05/98	RGD	HAULROAD ADDITIONS
MR-170	02/18/99	RGD	HAULROAD ADDITIONS
MR-198	02/07/05	KNB	HAULROAD ADDITIONS AND DELETIONS
MR-204	01/11/06	KNB	HAULROAD ADDITION
TR-126	11/11/20	TMP	HAULROAD ADDITION

TRAPPER MINING INC.
TRAPPER MINE CRAIG, CO.

HAULROAD CERTIFICATION

SCALE: 1" = 1000'
DESIGNED BY: MWV,FVL,RDH
DRAWN BY: RDH, KNB, TMP
DATE: 11/11/20

Sheet 1 of 1
APPENDIX S

