


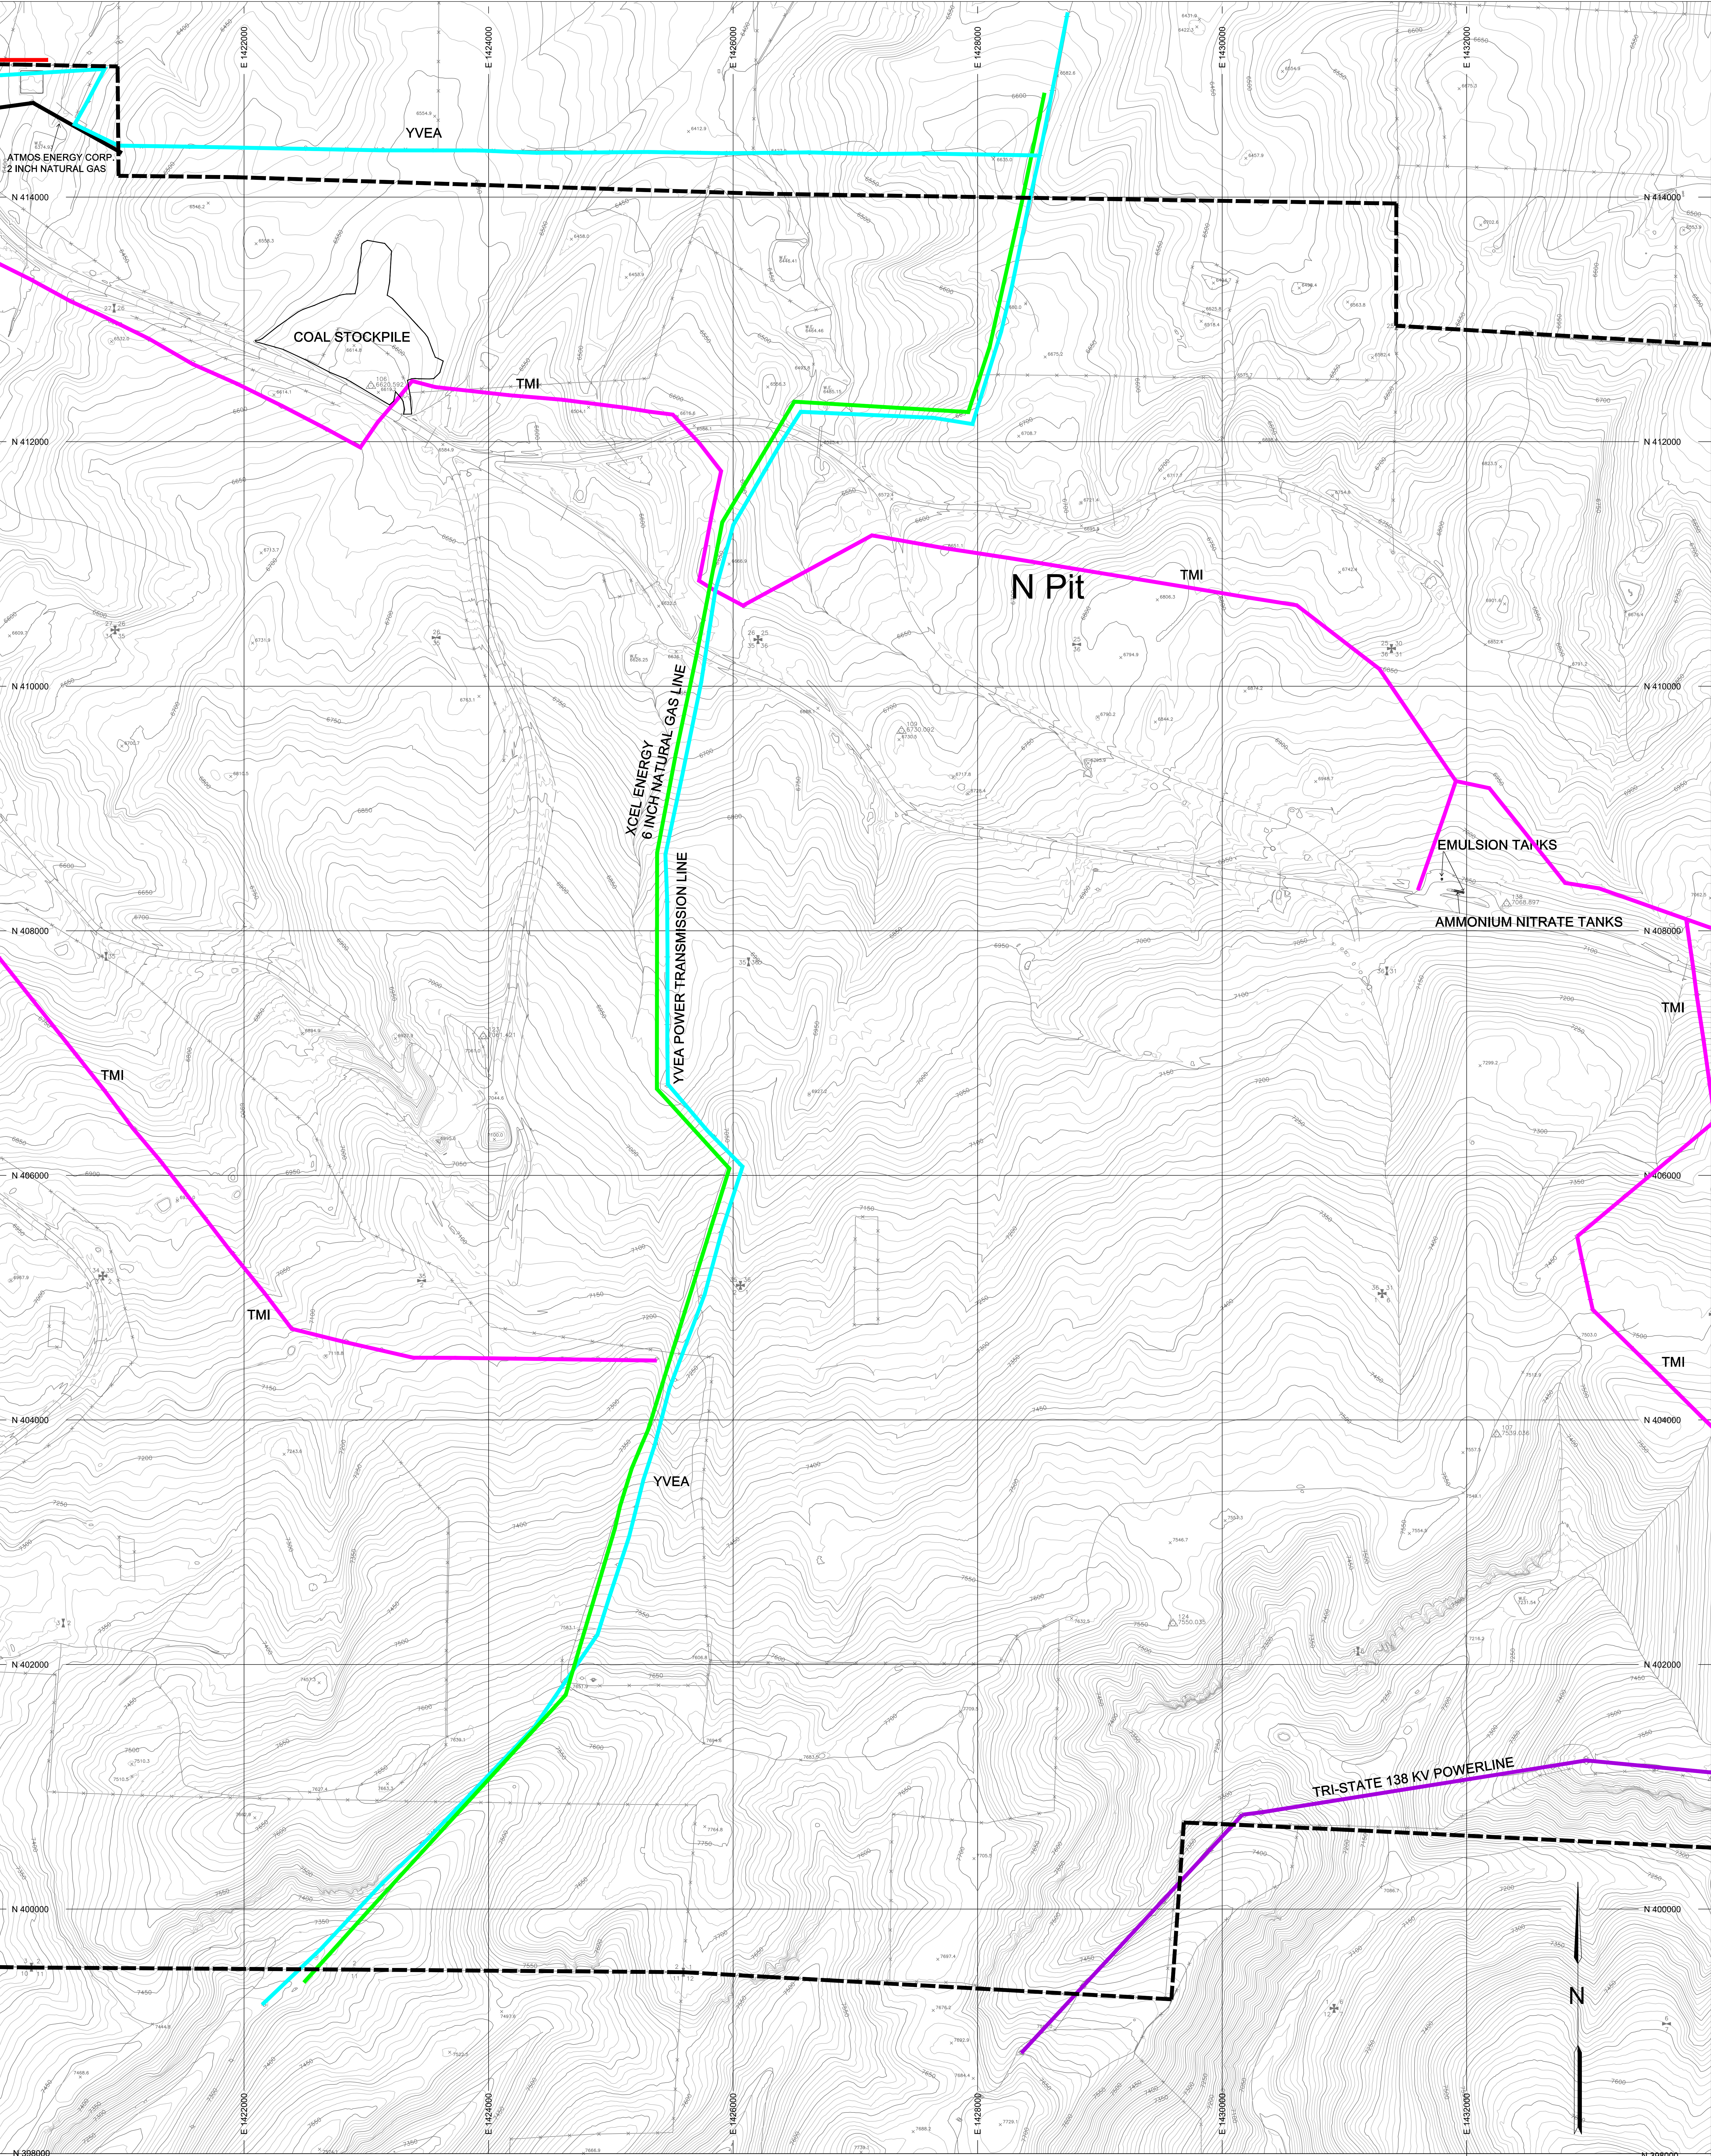


PROFESSIONAL ENGINEERS CERTIFICATION
I, Tonia Marie Perkins, a registered Professional Engineer in the State of Colorado, certify that the map has been prepared by me and to the best of my knowledge and information.

Tonia Marie Perkins, CO PE No. 43864


Date _____

Note: Production may fluctuate according to economic, geologic, or other conditions. Operators may actually progress slower than depicted on these maps. Surveying, grading, layout, and other work shall follow mining operations in a timely manner.

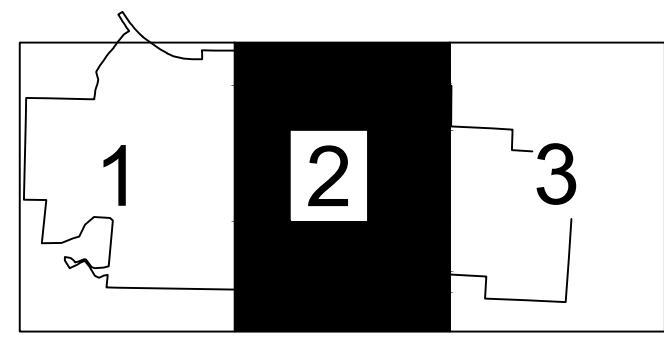

SHEET LOCATION INDEX

- LEGEND**
- PERMIT BOUNDARY
 - BUILDINGS OR STRUCTURE
 - AMOCO 6 INCH OIL PIPELINE
 - XCEL ENERGY NATURAL GAS PIPELINE
 - TMI EXISTING POWER TRANSMISSION LINE
 - TMI FUTURE REMOVAL OF POWER TRANSMISSION LINE
 - TMI FUTURE POWER TRANSMISSION LINE (YEAR BUILT PL EXT)
 - YVEA POWER TRANSMISSION LINE
 - TRI-STATE GENERATION POWER TRANSMISSION LINE
 - WESTERN AREA POWER ADMINISTRATION POWER TRANSMISSION LINE

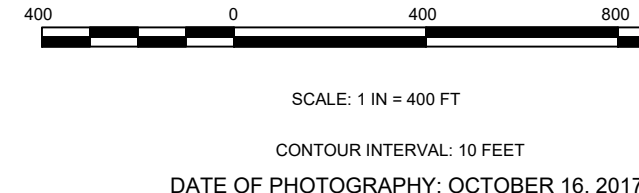

Revision	Date	By	Description
PRG	11/10/2019	WTC	PERMIT REVISION
TRC	11/11/2020	TMP	MODIFIED RESPONSE

TRAPPER MINING INC.

TRAPPER MINE

CRAIG, CO.

FACILITIES

SCALE: 1" = 400'

DESIGNED BY: WTC

DRAWN BY: WTC

DATE: 11/11/20

Sheet 2 of 3

M 13 A

SHEET 2

L:\Original\Permits\FRSPR Maps\M13A\CM13A_PRR.dwg