


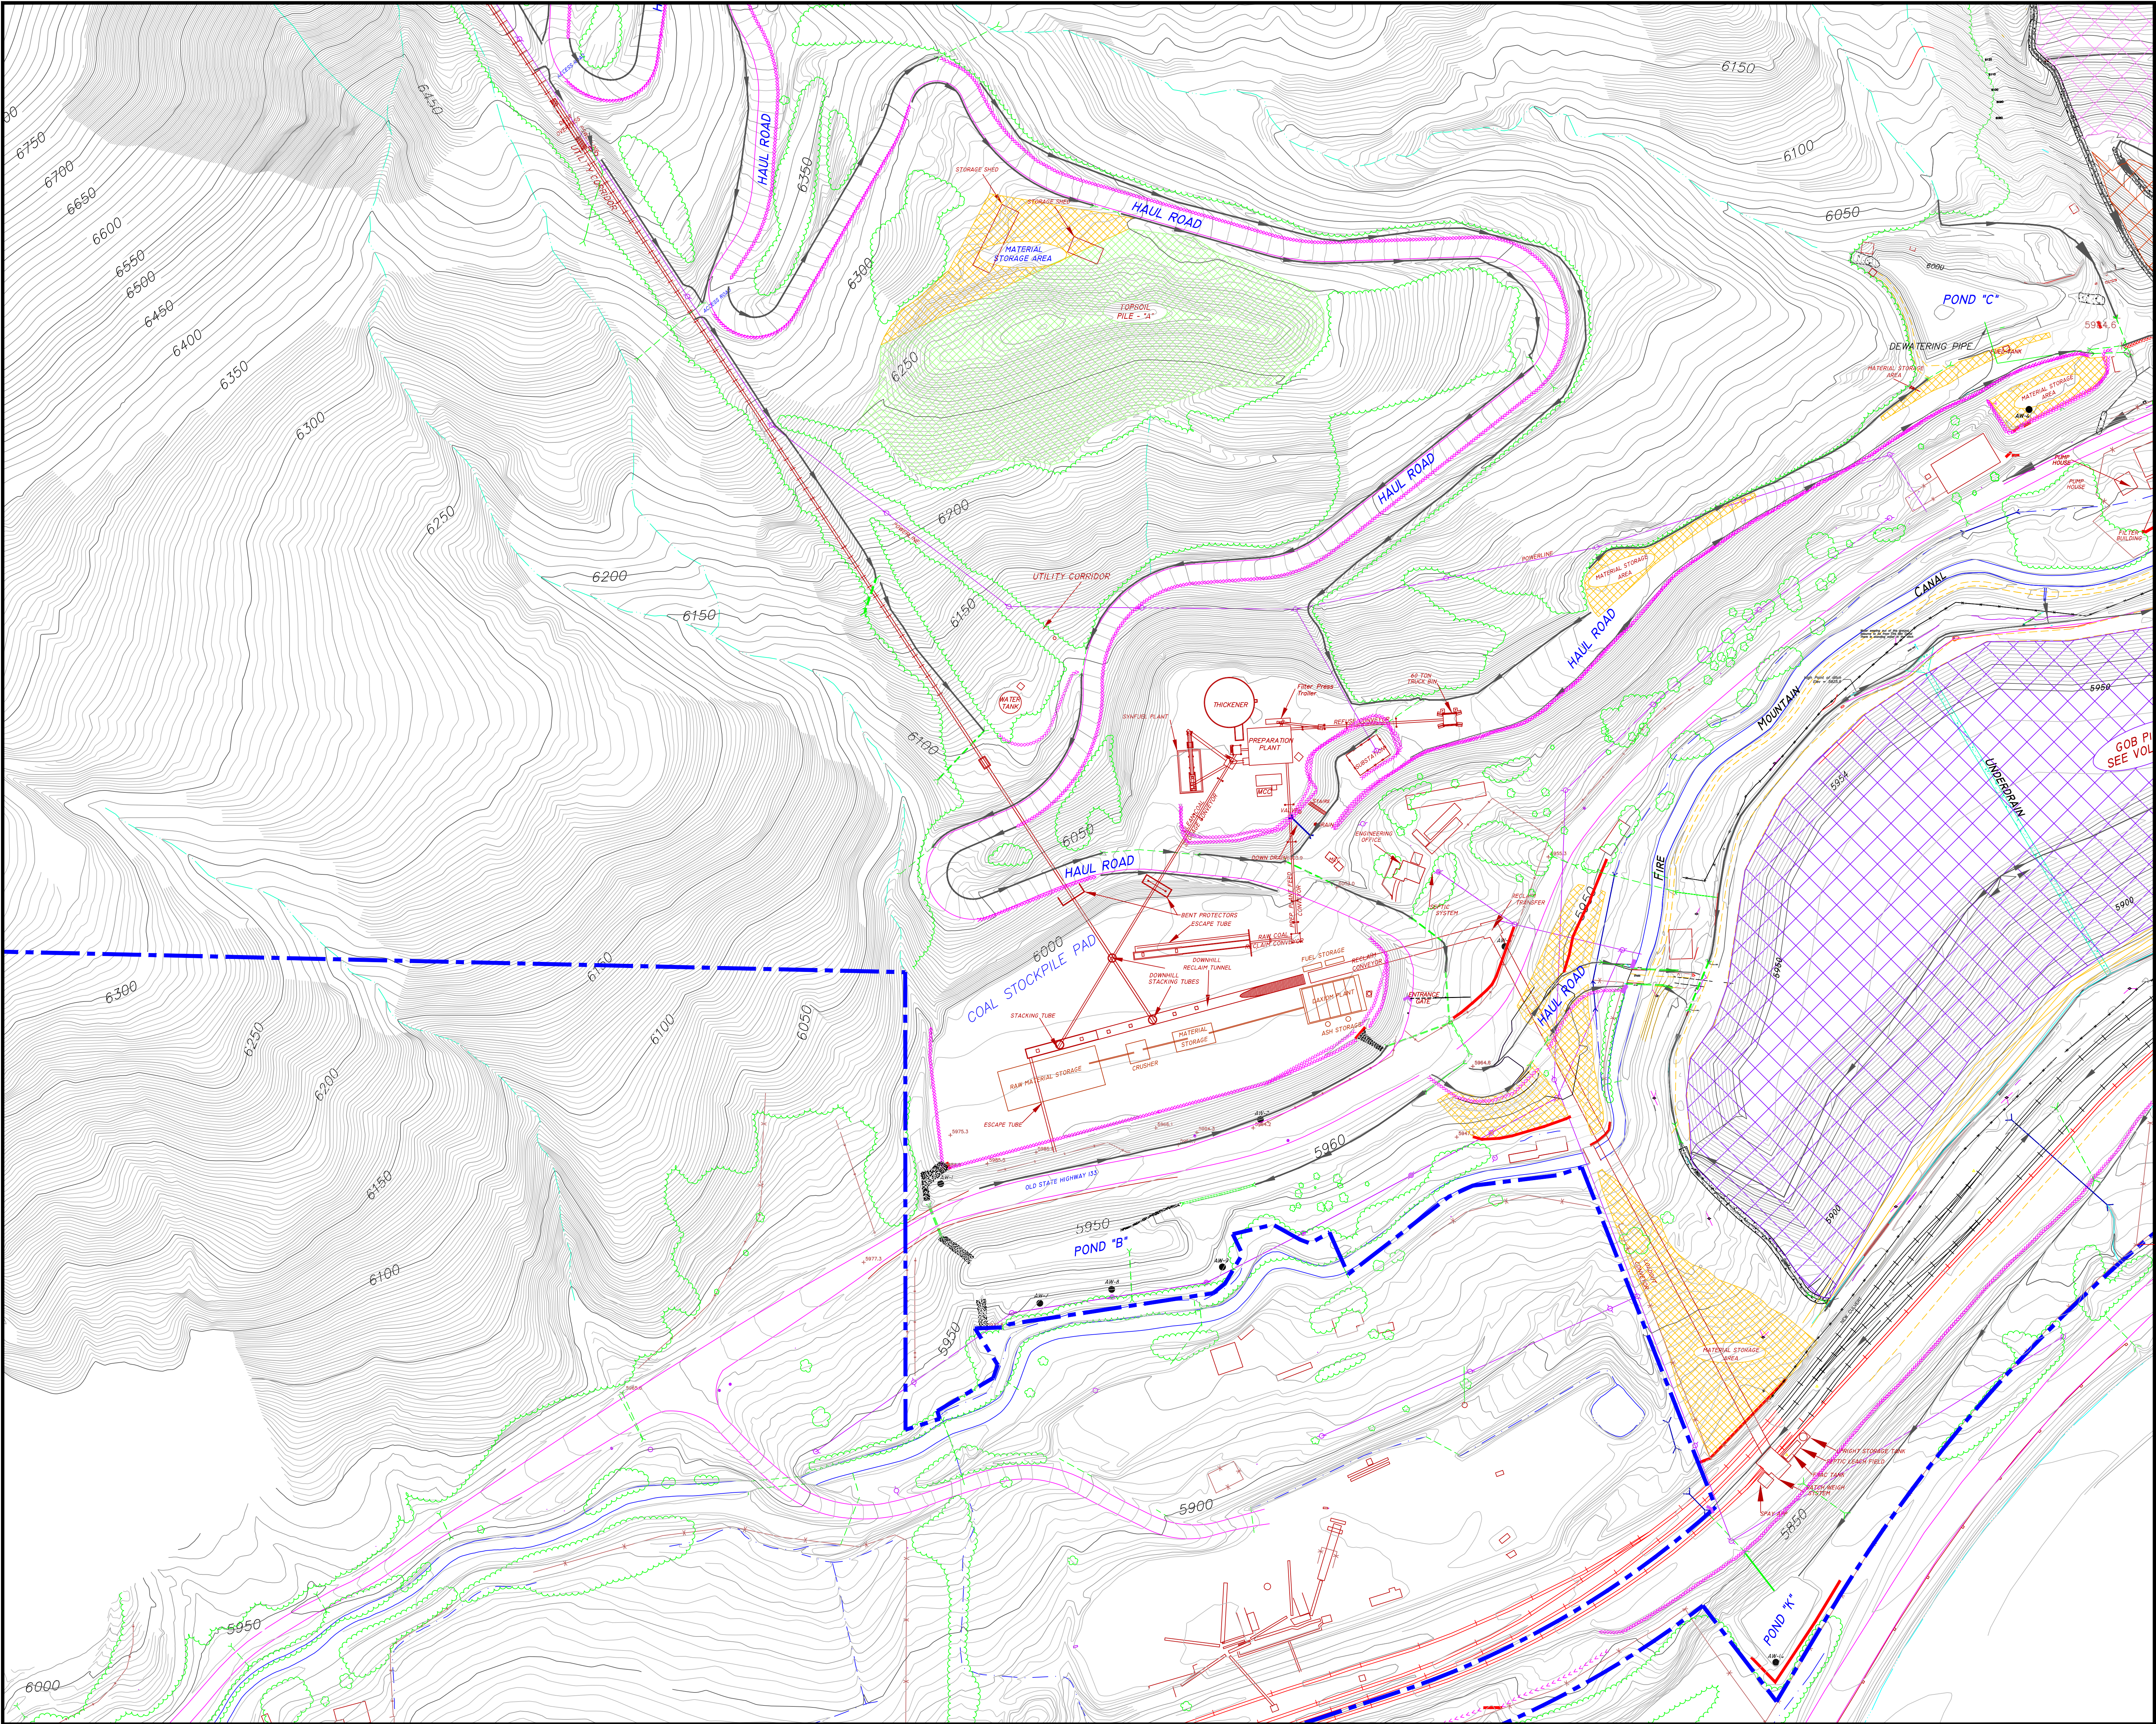

32

TR-122 Remove CW ditch, revise E U/D location

T.K.B.

11/12/20

31

MR-203 Update Pond D configuration

T.K.B.

01/21/20

30

TR-118 Gob #3 Reduce size of pile

T.K.B.

01/31/19

29

TR-105, Adequacy Response #1

T.K.B.

12/04/15

28

TR-103, Gob Pile #3 E. Expansion

T.K.B.

10/01/15

27

TR-98, Adequacy Response #1

T.K.B.

04/22/15

No.

DESCRIPTION

BY

DATE

REFERENCES

LEGEND:

PERMIT BOUNDARY

BERM OR GUARDRAIL

FENCE

POWERLINE/TELEPHONE

DITCH

UNDERSIGNED CULVERT

CULVERT

LIGHT USE ROAD

HAUL ROAD

TOPSOIL STOCKPILE AREAS

MATERIAL STORAGE AREAS

GOB PILE AREA (Vol. IV)

GOB PILE AREA (Vol. IX)

COVERFILL STOCKPILE AREA

RIP-RAP CHANNEL

GOB PILE AREA (VOL. XI)

Sed. Control (supplemental)

NOTE:

SEE MAP NO. 15-2 FOR UPPER PORTION OF FACILITIES

SEE MAP NO. 15-3 FOR EASTERN PORTION OF FACILITIES

SEE MAP NO. 15-4 FOR WESTERN PORTION OF FACILITIES

ORIGINAL TOPOGRAPHY BY KHL - 6/11/95

UPDATED TOPOGRAPHY BY DATA MAPPING - 8/8/97

UPDATED TOPOGRAPHY BY DATA MAPPING - 9/16/02

2

1

3

4

MAP KEY

ENGINEER'S CERTIFICATION

I hereby certify that this drawing was done by me or under my direct supervision and that all of the information presented on this drawing is true and correct to the best of my knowledge and belief.

Tammerin K. Stover - Director

Colorado P.E. No. 10000

Date

PREPARED FOR:

BRL

BOWIE RESOURCES, LLC

PREPARED BY: J. E. STOVER & ASSOCIATES

P.O. BOX 8046

Grand Jct., CO 81506

DESIGNED BY: L.K.J.

DRAWN BY: L.K.J.

CHECKED BY:

01/24/96

PROJECT:

BOWIE NO. 2 MINE

TITLE:

MINE FACILITIES

DWG. I.D. No.:

C - 96 - 083

SCALE:

1" = 100'

DWG. NAME:

SHEET 1 OF 4

MAP NO. 15-1