


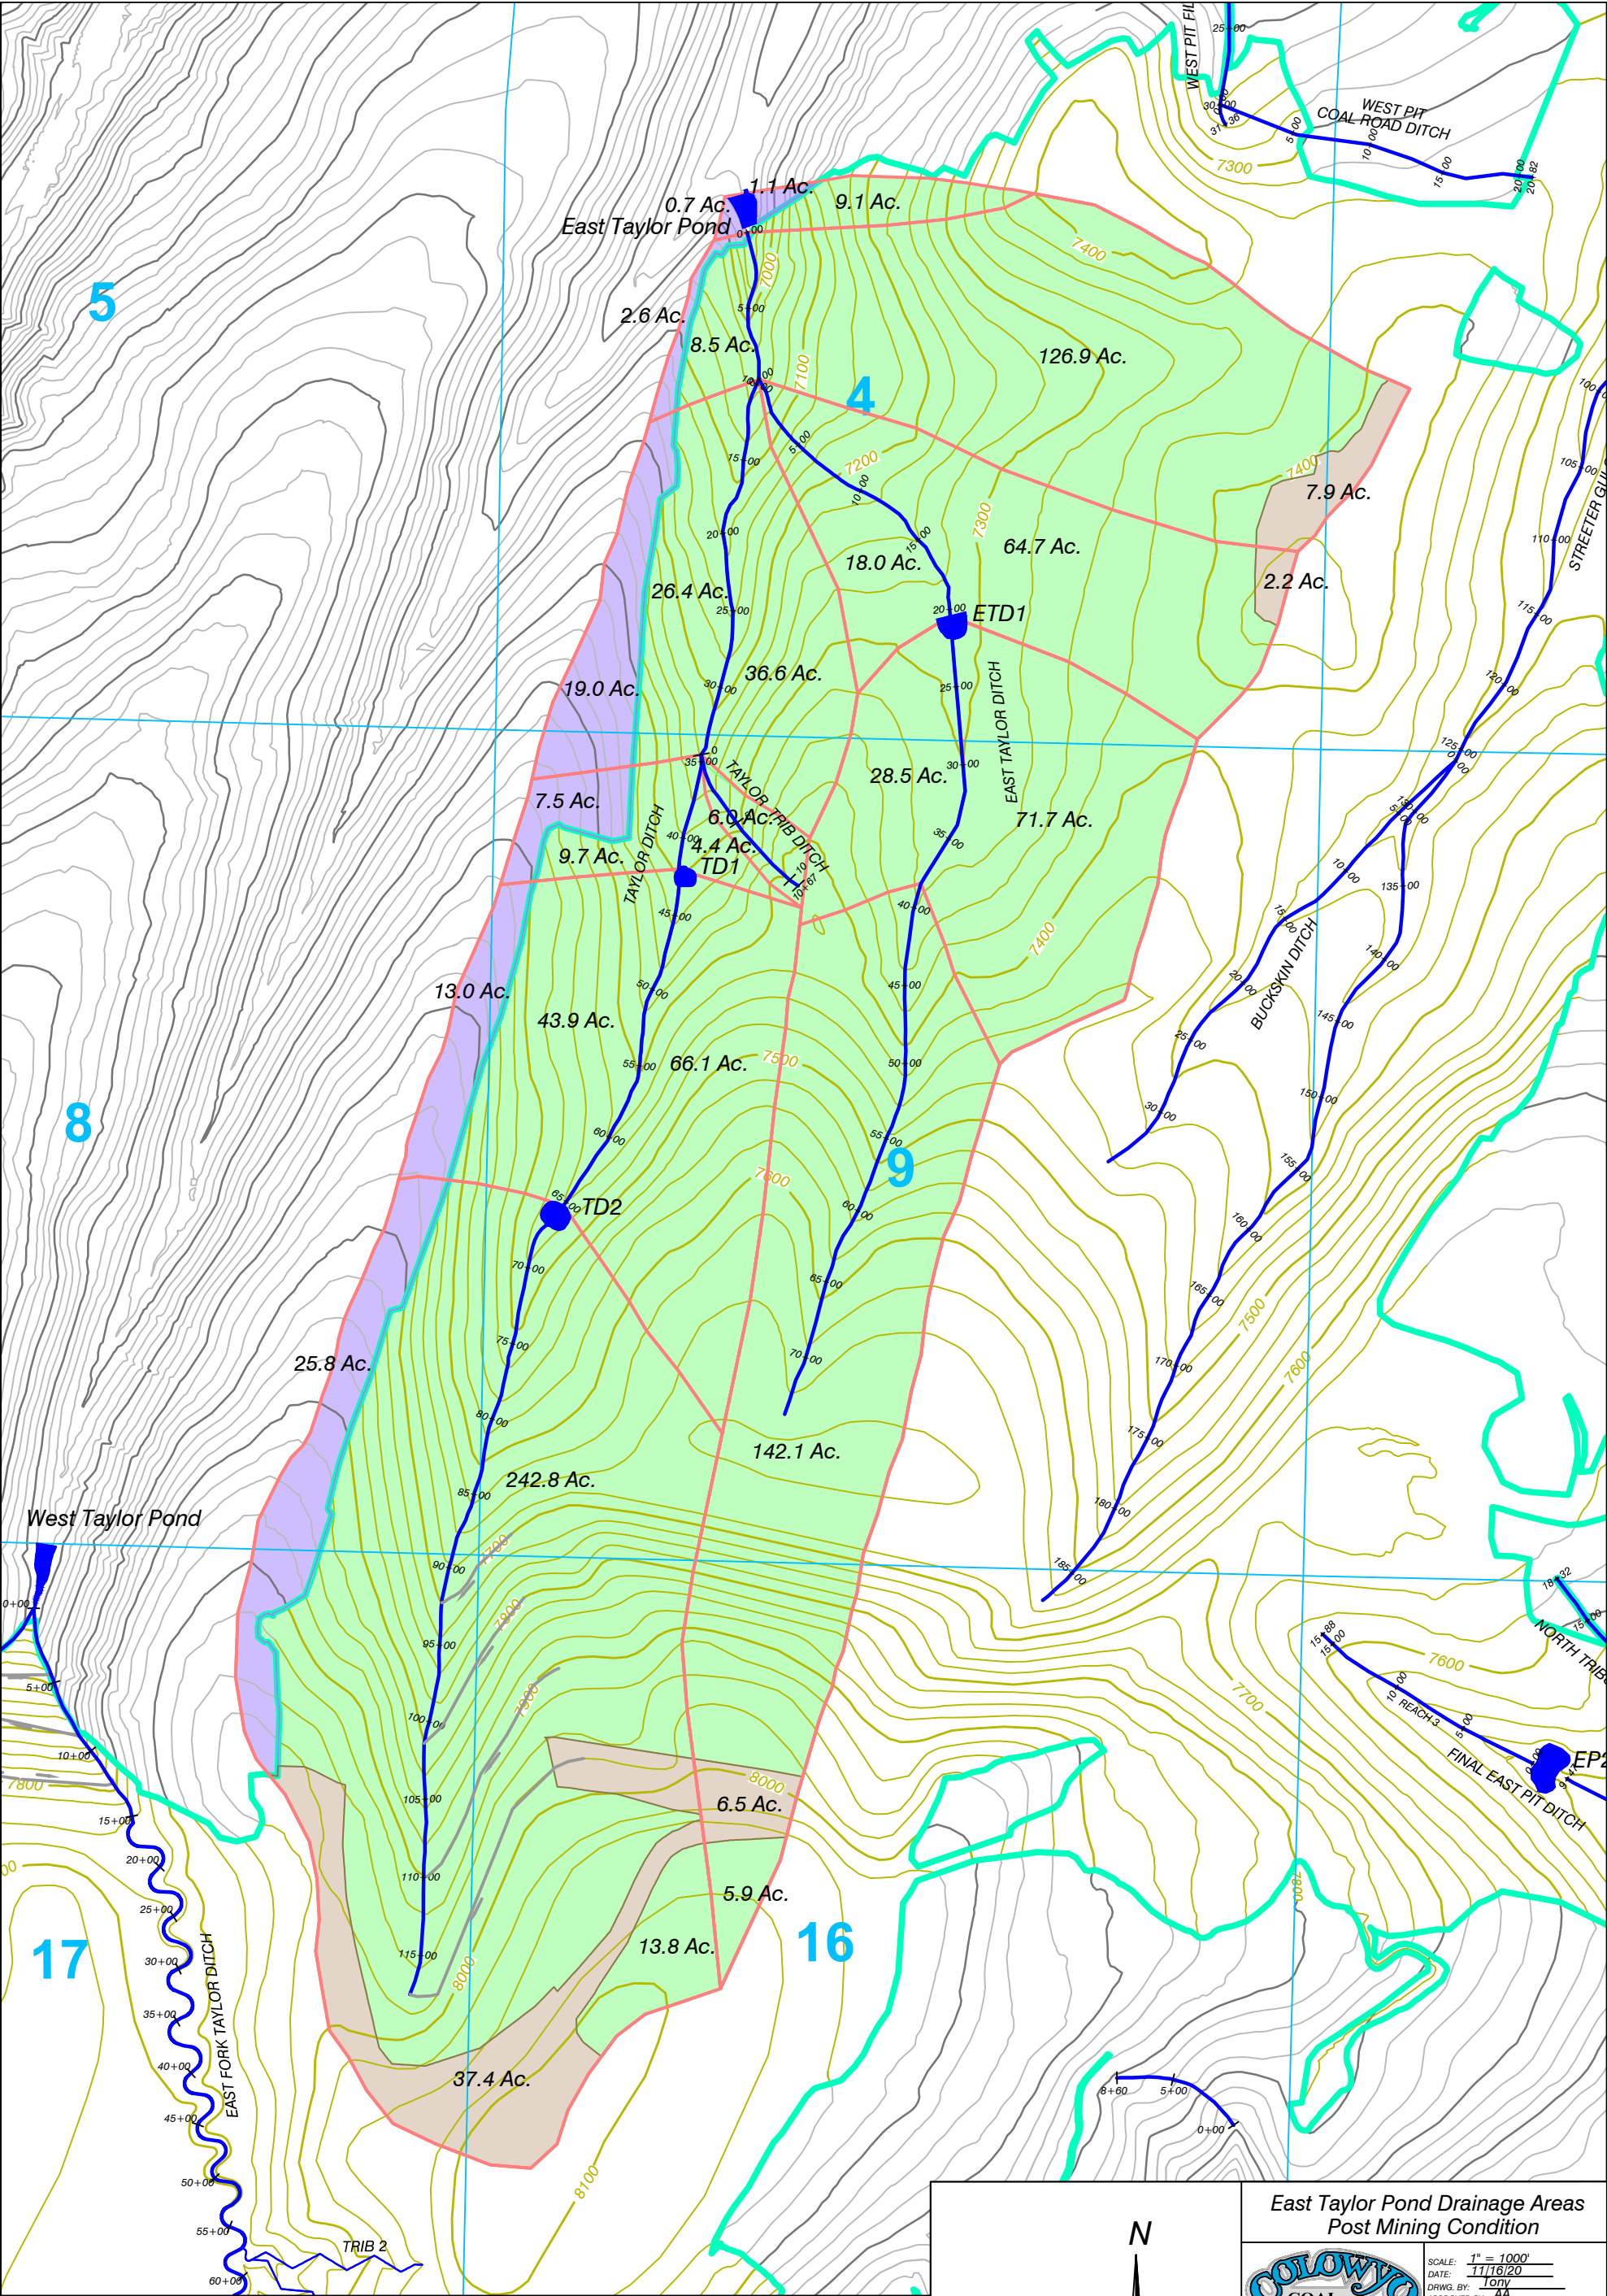


Legend

- Post Mine Channel
- Section Line
- Disturbance Boundary
- Watershed Boundaries
- CN62 Reclaimed (3 Years or more)
- CN80 Topsoiled and Seeded
- Sediment or Stock Pond (Constructed)
- CN57 Undisturbed



Contour Interval 25 FT.
Post Mining Topography

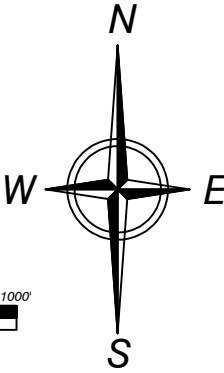

East Taylor Pond Drainage Areas
Post Mining Condition



SCALE: 1" = 1000'
DATE: 11/16/20
DRAWN BY: JOPV
APPROVED BY: AA
DRWG NO. Figure Exh. 7-14ET-2

No.	REVISION	DATE	BY	CHK