


- Legend**
- Permit Boundary
 - Section Line
 - Major Drainage Boundary
 - Subwatershed boundary
 - Subwatershed label
 - Backfill/Grading Area (Map 29)
 - Postmining Stock Pond/Sediment Pond

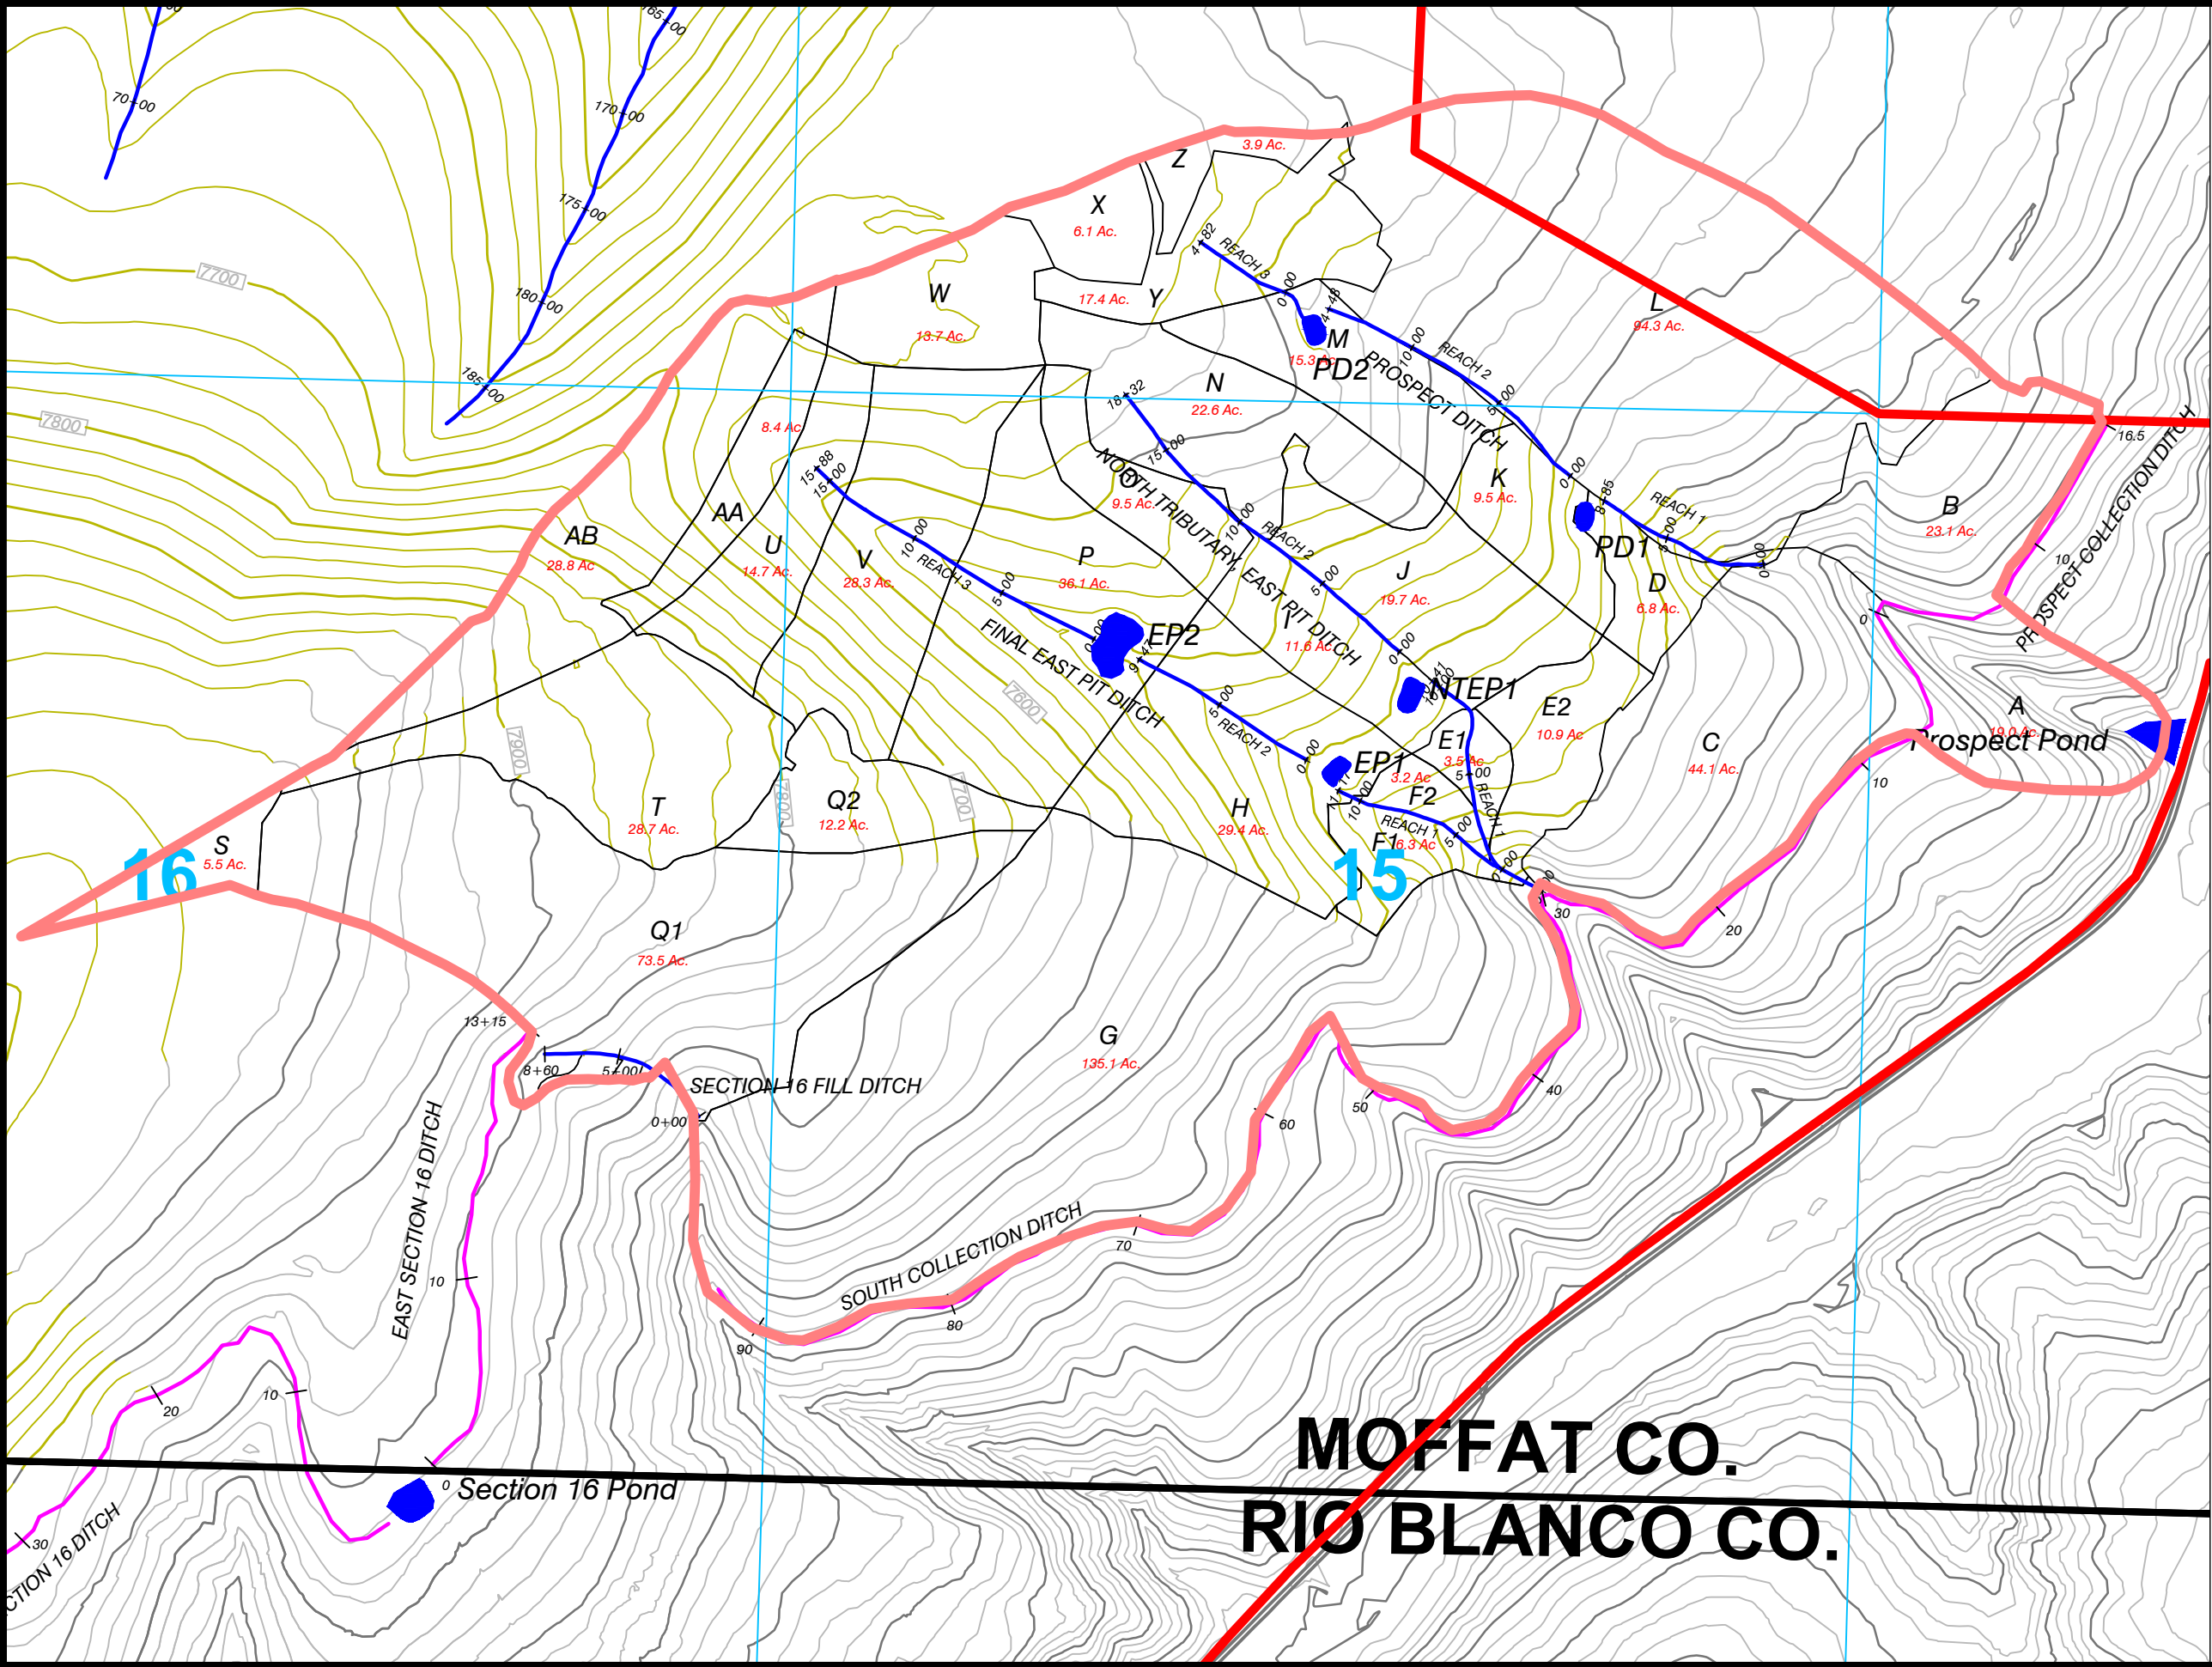

Hydrologic Case - Year 2025-2029

Figure Exh. 7-14PP-2
East Pit Reclamation - Areas



Colowyo Coal Company
2731 State Highway 12
Moffat, Colorado 81641

SCALE: 1"=800'
DATE: 8/8/10
DRWG. BY: JCP (ESI)
APPROVED BY: KRB
DRWG. NO.

TR-105	Corrected map scale	ESI	8/15/15
TR-136	Removed Ditch in Section 16	Tony	2/12/20
TR-145	Revised Subwatershed S	Tony	11/16/20